


REMOVE CONFLICTING PAVEMENT MARKINGS.

INSTALL APPLICABLE PERMANENT SIGNS.

4:16:00 PM
 N:\CP\15021\10_p3.dwg
 \$\$\$USERNAME\$\$\$

HNTB HNTB NORTH CAROLINA, P.C.
 343 E. Six Forks Road, Suite 200
 Raleigh, North Carolina 27609
 NC License No: C-1554

APPROVED: *Helen Shyu*
 DATE: 10/28/2021
 SEAL
 DOCUMENT NOT CONSIDERED FINAL
 UNLESS ALL SIGNATURES COMPLETED

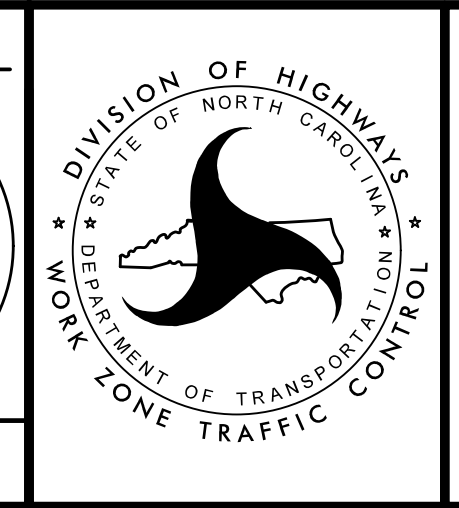

TRANSPORTATION
 MANAGEMENT PLAN
 PHASE III
 DETAIL