


4:56:03 PM  
 \\TCFV15021\c\_p3d24.dgn  
 \$\$\$USERNAME\$\$\$

- REMOVE CONFLICTING PAVEMENT MARKING.
- INSTALL APPLICABLE PERMANENT SIGNS.

**HNTB** HNTB NORTH CAROLINA, P.C.  
 343 E. Six Forks Road, Suite 200  
 Raleigh, North Carolina 27609  
 NC License No: C-1554

APPROVED: *Helen Shyu*  
 DATE: 9/9/2021  
 SEAL  
 PROFESSIONAL ENGINEER  
 HELLEN SHYU  
 042517  
 DEPARTMENT OF TRANSPORTATION  
 NORTH CAROLINA  
 STATE HIGHWAY DIVISION

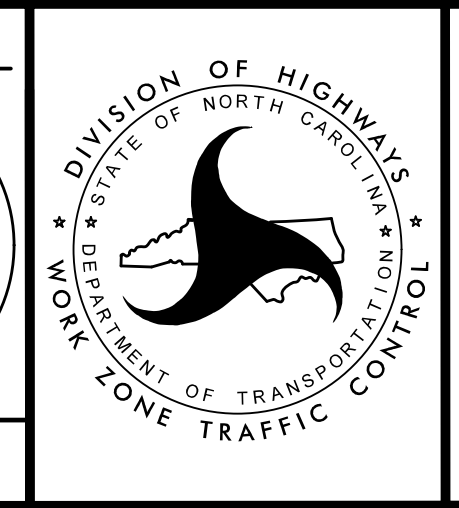

TRANSPORTATION  
 MANAGEMENT PLAN  
 PHASE III  
 DETAIL

DOCUMENT NOT CONSIDERED FINAL  
 UNLESS ALL SIGNATURES COMPLETED