


MATCHLINE
-L- STA 411+00+/-
SEE SHEET TMP-150

MATCHLINE
-L- STA 423+00+/-
SEE SHEET TMP-152

- INSTALL APPLICABLE PERMANENT SIGNS.
- REMOVE CONFLICTING PAVEMENT MARKING.

HNTB HNTB NORTH CAROLINA, P.C.
343 E. Six Forks Road, Suite 200
Raleigh, North Carolina 27609
NC License No: C-1554

APPROVED: *Helen Skyy*
DATE: 2/6/2019
SEAL
DOCUMENT NOT CONSIDERED FINAL
UNLESS ALL SIGNATURES COMPLETED

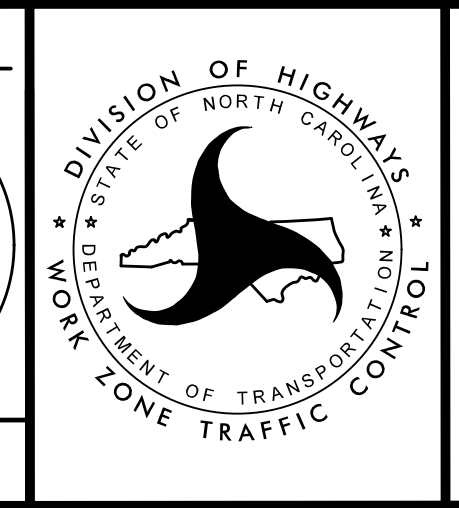

TRANSPORTATION
MANAGEMENT PLAN

PHASE III
DETAIL

2/6/2019
C:\CPV\5021\to_p3d25.dgn
HNTB