

CONSTRUCT PROPOSED MONOLITHIC ISLANDS

CONSTRUCT PROPOSED MONOLITHIC ISLANDS

CONSTRUCT PROPOSED MONOLITHIC ISLANDS

MATCHLINE
-L- STA 423+00+/-
SEE SHEET TMP-151

BREAK LINE
-Y22- STA 37+00+/-


REMOVE CONFLICTING PAVEMENT MARKING.
INSTALL APPLICABLE PERMANENT SIGNS.

HNTB
 HNTB NORTH CAROLINA, P.C.
 343 E. Six Forks Road, Suite 200
 Raleigh, North Carolina 27609
 NC License No: C-1554

APPROVED: *Helen Shyu*
OF 15975A95E46F
 DATE: 9/9/2021

SEAL

**DOCUMENT NOT CONSIDERED FINAL
UNLESS ALL SIGNATURES COMPLETED**

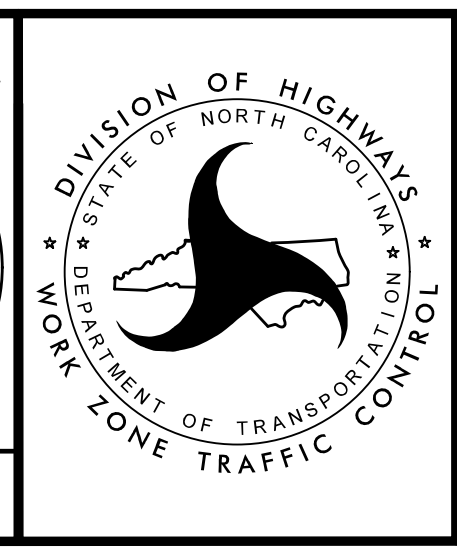

TRANSPORTATION
MANAGEMENT PLAN

PHASE III
DETAIL

4:56:06 PM
 \\TCPL\F5021\T.C.P.3d26.dgn
 \$\$\$USERNAME\$\$\$