

MATCHLINE
-YREV- STA 48+50+/-
SEE SHEET TMP-155

**-YREV-
NC 906
(MIDDLETON BLVD)**

-YREV- STA 52+25+/-


-YREV- STA 49+23+/-

-YREV- STA 52+25+/-

- REMOVE CONFLICTING PAVEMENT MARKING.
- INSTALL APPLICABLE PERMANENT SIGNS.

HNTB HNTB NORTH CAROLINA, P.C.
343 E. Six Forks Road, Suite 200
Raleigh, North Carolina 27609
NC License No: C-1554

APPROVED: *Helen Shyu*
DATE: 2/6/2019
SEAL
**DOCUMENT NOT CONSIDERED FINAL
UNLESS ALL SIGNATURES COMPLETED**

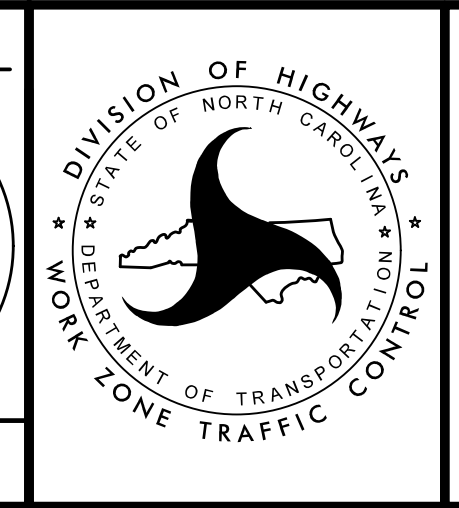

TRANSPORTATION
MANAGEMENT PLAN

PHASE III
DETAIL

2/6/2019
HNTB