


PROJ. REFERENCE NO.	SHEET NO.
R-5021	TMP-166

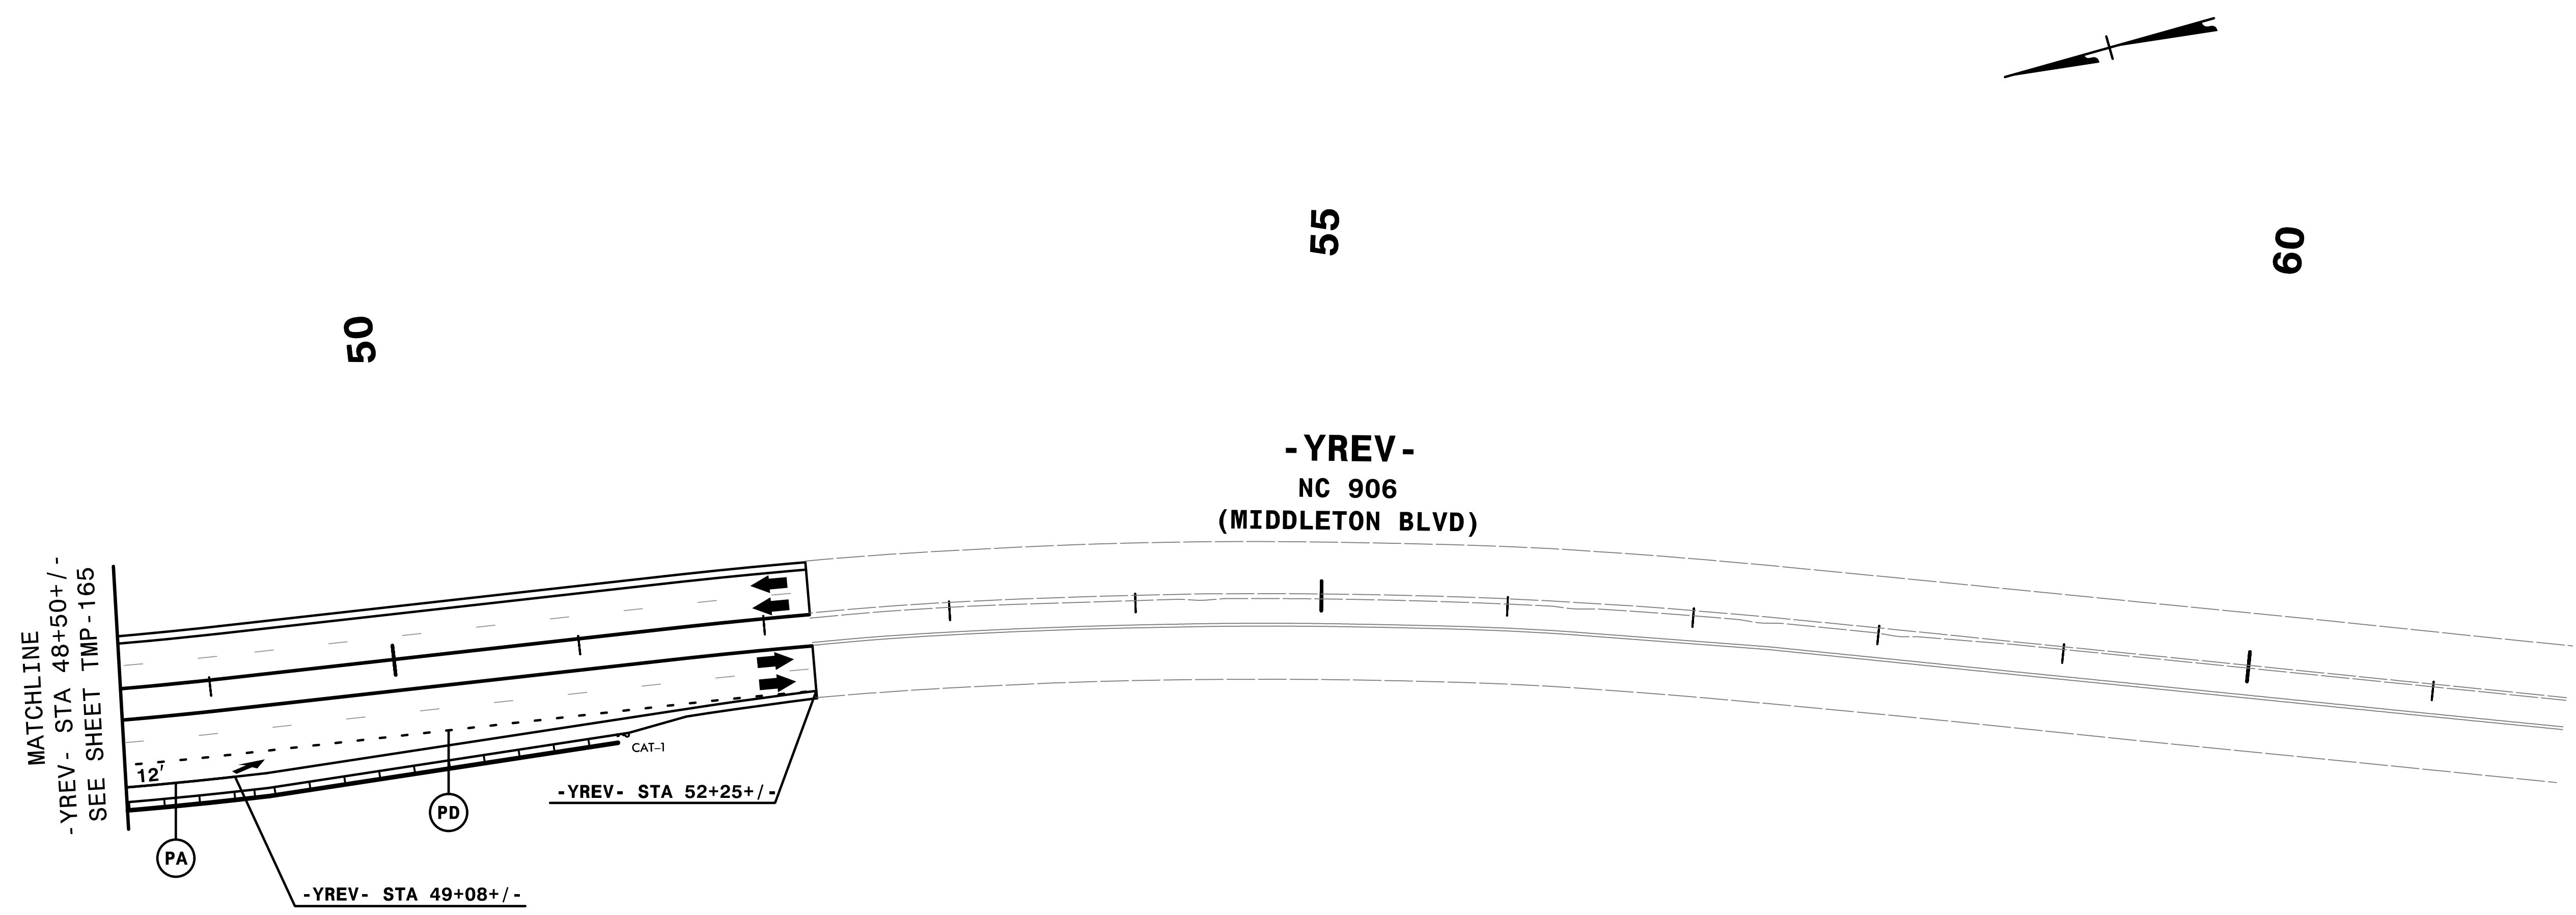

MATCHLINE
 -YREV- STA 48+50+/-
 SEE SHEET TMP-165

PA

-YREV- STA 49+08+/-

PD

-YREV- STA 52+25+/-

CAT-1


12'


-YREV-
NC 906
(MIDDLETON BLVD)

REMOVE CONFLICTING PAVEMENT MARKING.

2/6/2019
 TCR-V-5021-TC-p3d30 GreenT.dgn
 HNTB

HNTB HNTB NORTH CAROLINA, P.C.
 343 E. Six Forks Road, Suite 200
 Raleigh, North Carolina 27609
 NC License No: C-1554

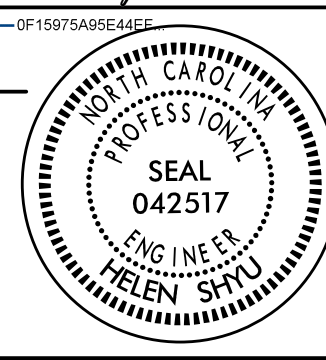APPROVED: *Helen Shyu*
DP19875A99EAC6E
 DATE: 2/6/2019
 SEAL

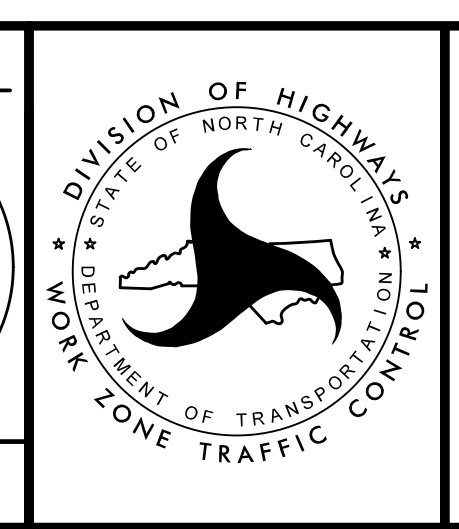


TRANSPORTATION
 MANAGEMENT PLAN
 PHASE III
 STEPS 1.2 AND 1.3
 DETAIL

**DOCUMENT NOT CONSIDERED FINAL
 UNLESS ALL SIGNATURES COMPLETED**