


TIP NO. R-5021	SHEET NO. PMP-1A
APPROVED: <i>Andrew D. Klinck</i> E3078F84596E44B	
DATE: 10/28/2021	
	
DOCUMENT NOT CONSIDERED FINAL UNLESS ALL SIGNATURES COMPLETED	


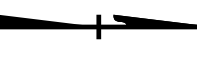


FINAL PAVEMENT MARKING SCHEDULE

MATERIAL	SYMBOL	DESCRIPTION
PAVEMENT MARKING		
THERMOPLASTIC (4", 90 MILS)		
TA		WHITE EDGELINE
TB		YELLOW EDGELINE
T8		2 FT.-6 FT./SP WHITE MINISKIP
T9		2 FT.-6 FT./SP YELLOW MINISKIP
TC		10 FT. WHITE SKIP
TD		3 FT.-9 FT./SP WHITE MINISKIP
TE		WHITE SOLID LANE LINE
TF		10 FT. YELLOW SKIP
TH		YELLOW SINGLE CENTER
TI		YELLOW DOUBLE CENTER
THERMOPLASTIC (8", 90 MILS)		
TN		WHITE GORELINE
TO		WHITE DIAGONAL
T13		3 FT.-9 FT./SP WHITE MINISKIP
T17		3 FT.-3 FT./SP WHITE MINISKIP
TR		WHITE SOLID LANE LINE
THERMOPLASTIC (12", 90 MILS)		
TT		WHITE SOLID LANE LINE
TU		WHITE DIAGONAL
TV		YELLOW DIAGONAL
THERMOPLASTIC (24", 90 MILS)		
T2		WHITE STOPBAR
T3		WHITE CROSSWALK LINE
POLYUREA (4", 20 MILS)		
VA		WHITE EDGELINE
VB		YELLOW EDGELINE
VC		10 FT. WHITE SKIP
POLYUREA (8", 20 MILS)		
V13		3 FT.-9 FT./SP WHITE MINISKIP

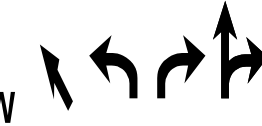

THERMOPLASTIC PAVEMENT MARKING SYMBOLS (90 MILS)	
UA	LEFT TURN ARROW
UB	RIGHT TURN ARROW
UC	STRAIGHT ARROW
UD	COMBO STRAIGHT/LEFT
UE	COMBO STRAIGHT/RIGHT
UM	12" YIELD LINE TRIANGLE
UN	24" YIELD LINE TRIANGLE
UP	MERGE ARROW
UQ	RAMP ARROW
UT	U-TURN ARROW
UU	FISH-HOOK STRAIGHT ARROW
UW	FISH-HOOK RIGHT/STRAIGHT ARROW
YA	FISH-HOOK W/CIRCLE LEFT ARROW
YB	FISH-HOOK W/CIRCLE LEFT/STRAIGHT ARROW
YE	ELONGATED STRAIGHT ARROW
THERMOPLASTIC PAVEMENT MARKING CHARACTER (90 MILS)	
UI	ALPHANUMERIC CHAR.
RAISED PAVEMENT MARKERS (NOT SHOWN)	
MA	YELLOW & YELLOW
MB	CRYSTAL & RED
SNOWPLOWABLE PAVEMENT MARKERS (NOT SHOWN)	
ME	YELLOW & YELLOW
MF	CRYSTAL & RED

LEGEND















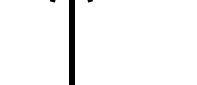
GENERAL

 DIRECTION OF TRAFFIC FLOW
 NORTH ARROW
 PROPOSED PVMT.  EXIST. PVMT.


PAVEMENT MARKINGS

 PAVEMENT MARKING SYMBOLS
 ONLY PAVEMENT MARKING CHARACTERS

PAVEMENT MARKING SYMBOLS

	UA		UT
	UB		UU
	UC		UW
	UD		YA
	UE		YB
ONLY	UI		YE
	UM		
	UN		
	UP		
	UQ		

10/28/2021
 \\PMP\5021_PMP_01-01A.dgn
 HNTB


 HNTB NORTH CAROLINA, P.C.
 343 E. SIX FORKS ROAD, SUITE 200
 RALEIGH, NORTH CAROLINA 27609
 NC License No: C-1554
 (919) 546-8997

PAVEMENT MARKING SCHEDULE AND LEGEND