
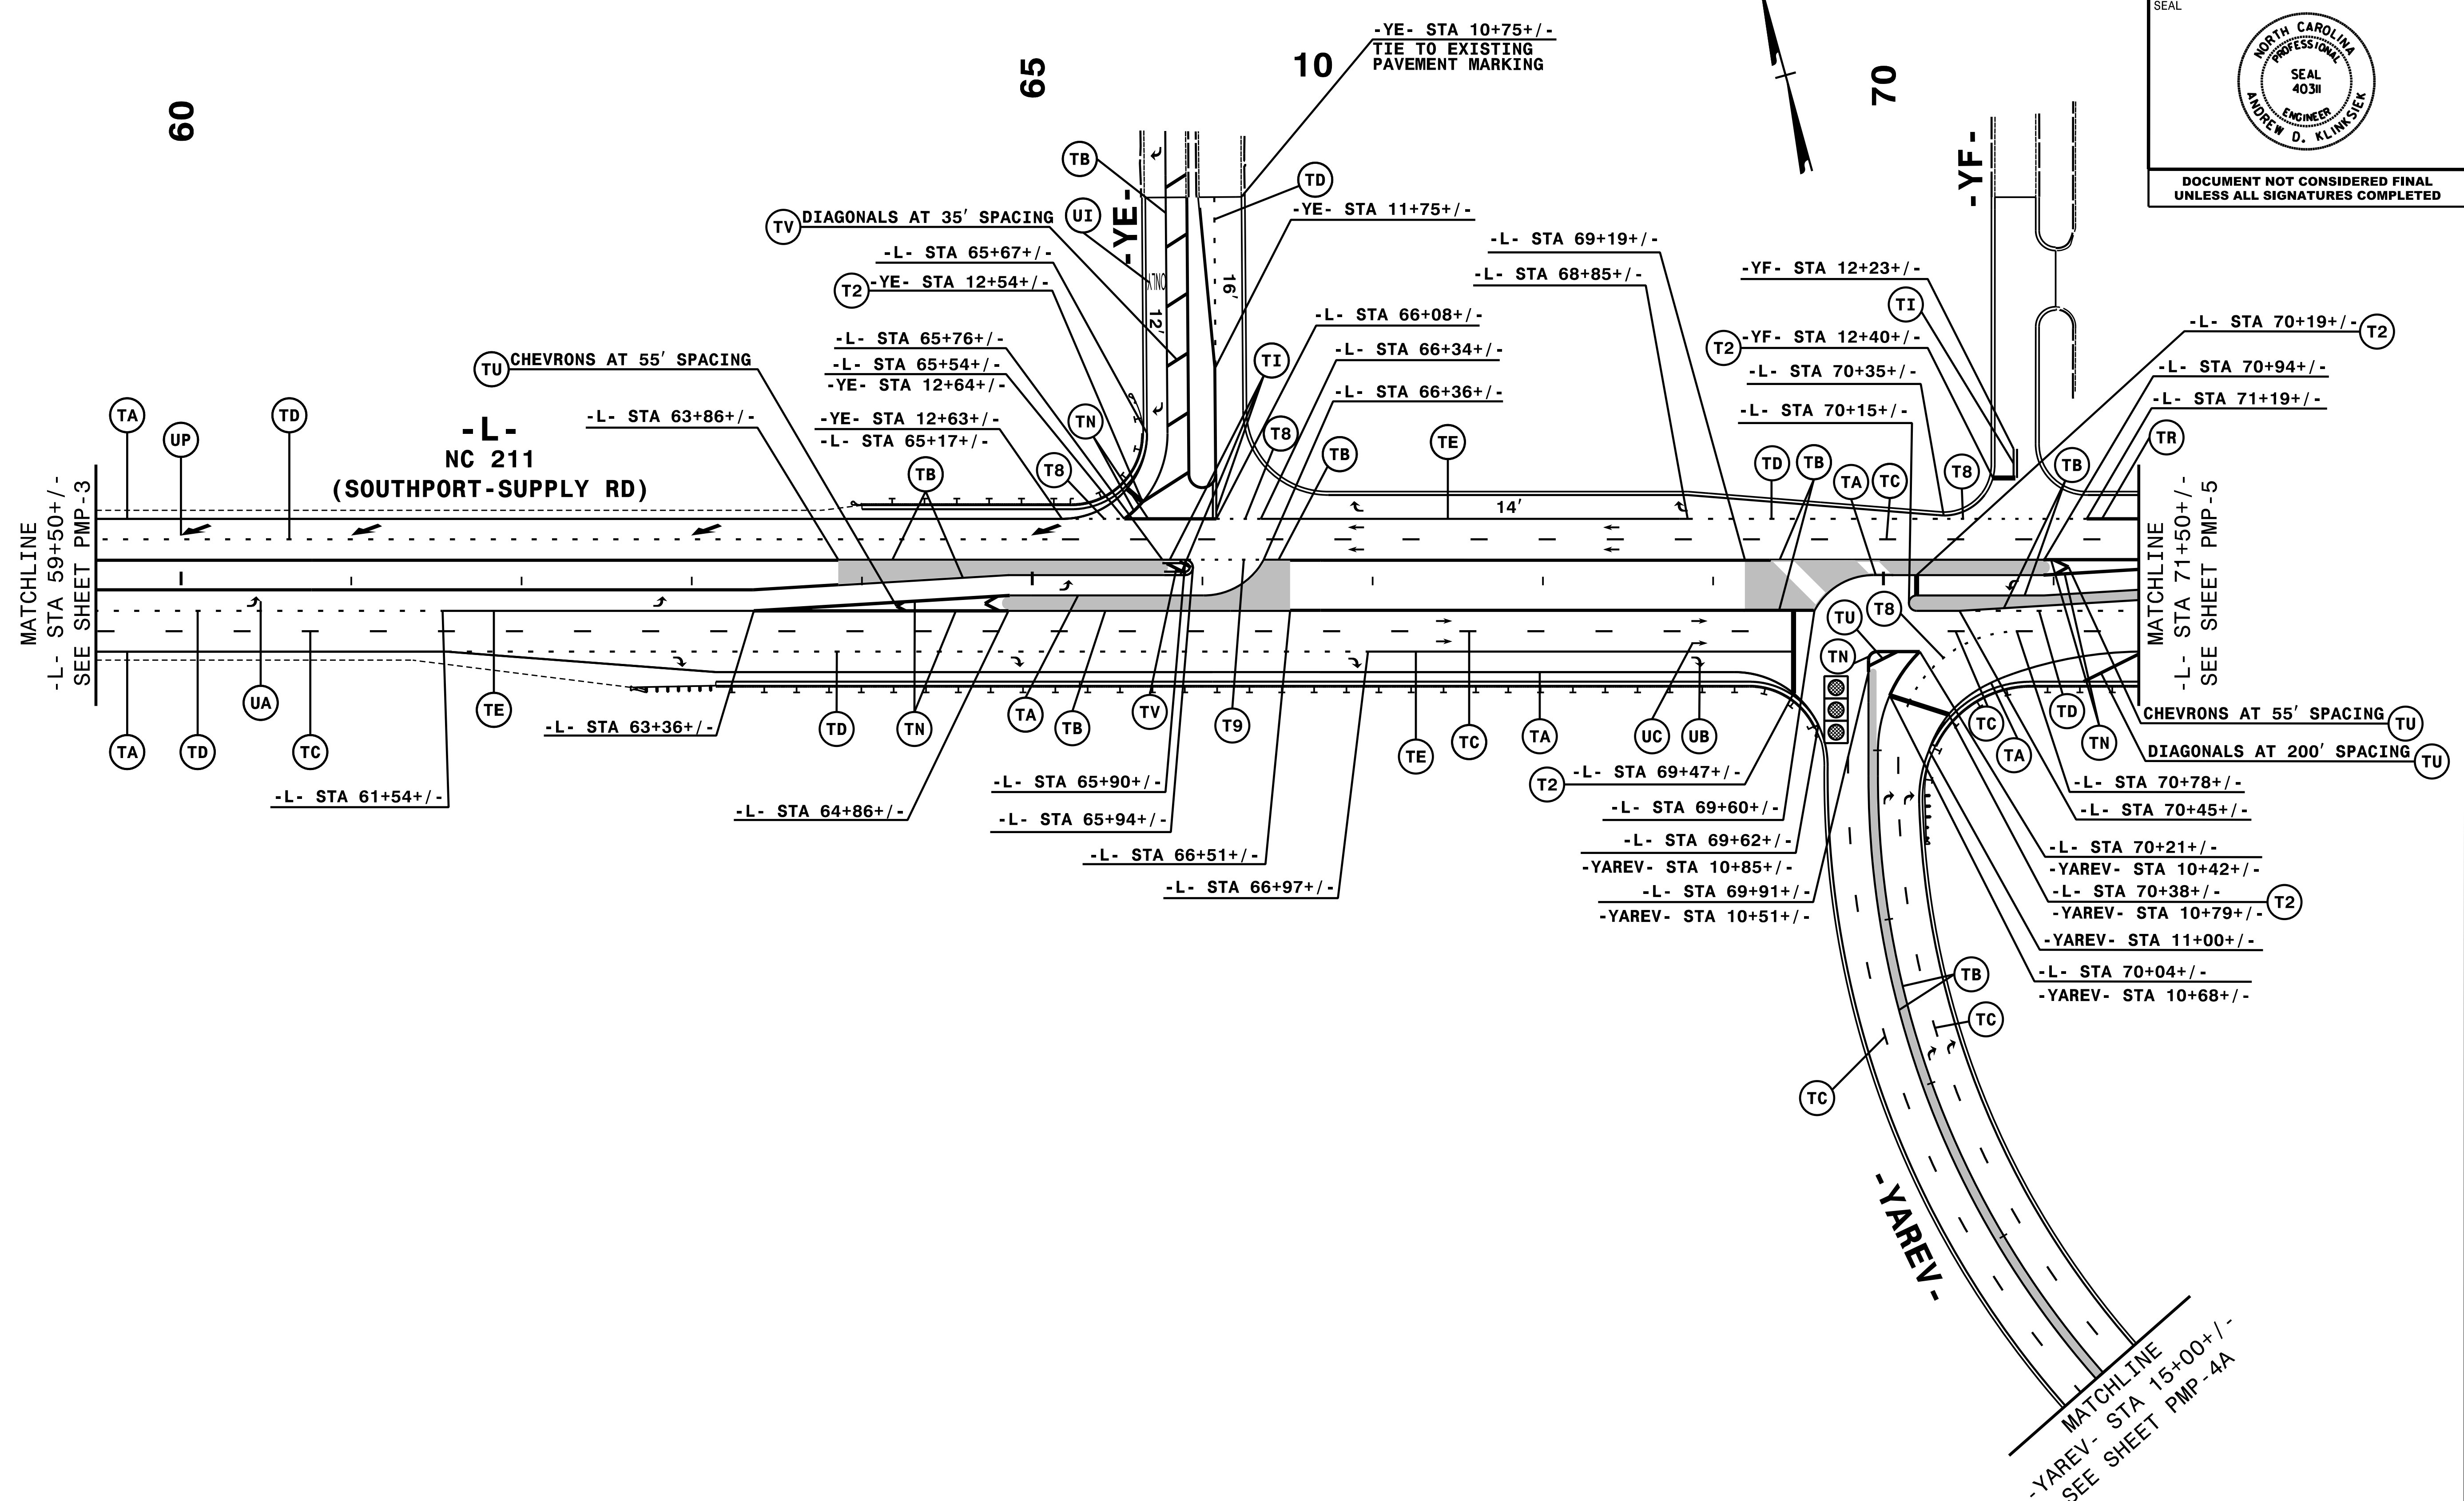


TIP NO. R-5021	SHEET NO. PMP-4
APPROVED: <i>Andrew D. Klincksiek</i> E3078FB4596E44B	
DATE: 10/28/2021	
SEAL 	
DOCUMENT NOT CONSIDERED FINAL UNLESS ALL SIGNATURES COMPLETED	



NOTE: ALL LANE WIDTHS ARE 12' UNLESS OTHERWISE SHOWN.

HNTB
 HNTB NORTH CAROLINA, P.C.
 343 E. Six Forks Road, Suite 200
 Raleigh, North Carolina 27609
 NC License No: C-1554
 (919) 546-8997

PAVEMENT MARKING DETAIL

10/28/2021
PMP-R5021_PMP_pmp_04.dgn
HNTB