
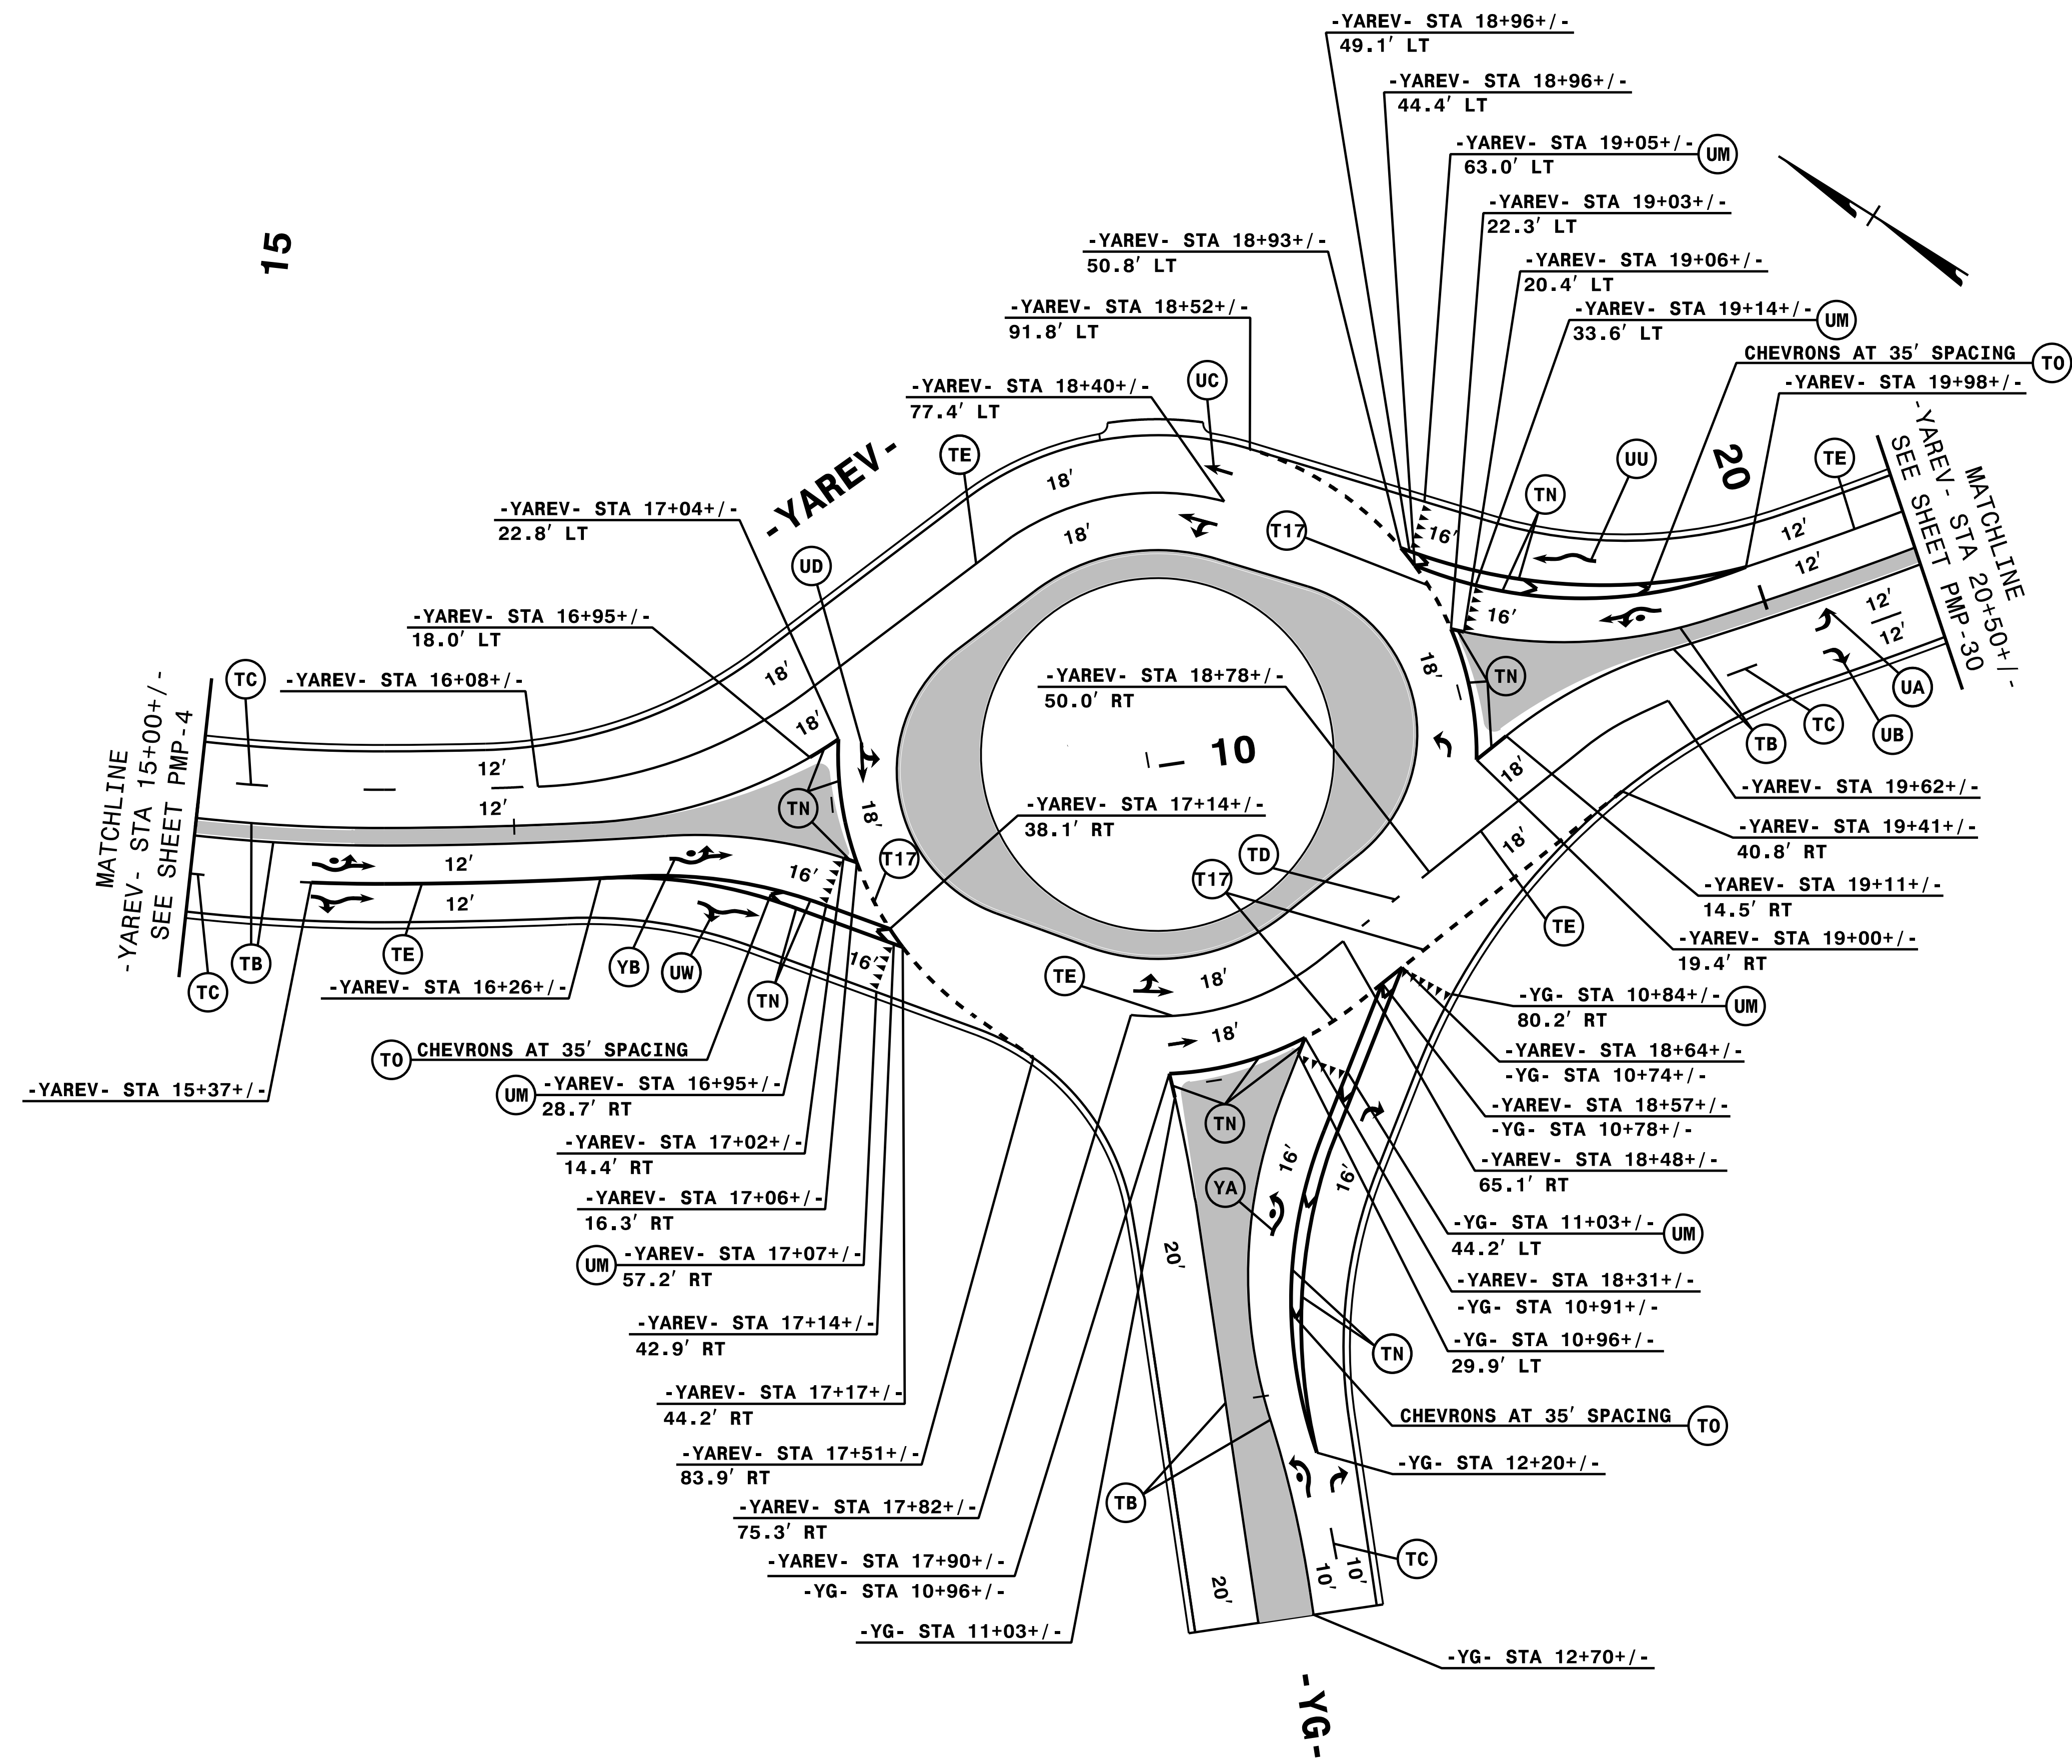
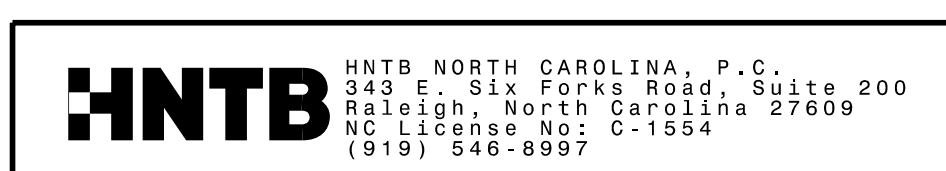


TIP NO. R-5021	SHEET NO. PMP-4A
APPROVED: <i>Andrew D. Klinck</i> E3078F8499E44B	
DATE: 10/28/2021	
SEAL 	
DOCUMENT NOT CONSIDERED FINAL UNLESS ALL SIGNATURES COMPLETED	



10/28/2021 10:28:01 AM P:\PMP\R5021\_PMP\_pmp\_04A.dgn HNTB



# PAVEMENT MARKING DETAIL