
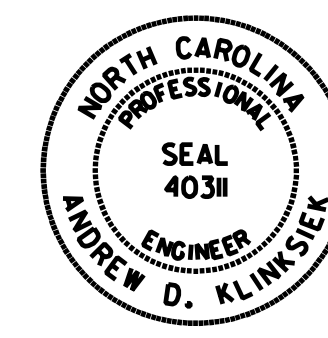


TIP NO. R-5021	SHEET NO. PMP-6
APPROVED: <i>Andrew D. Klincksiek</i> E3078FB4599E44B	
DATE: 10/28/2021	
SEAL	
	
DOCUMENT NOT CONSIDERED FINAL UNLESS ALL SIGNATURES COMPLETED	

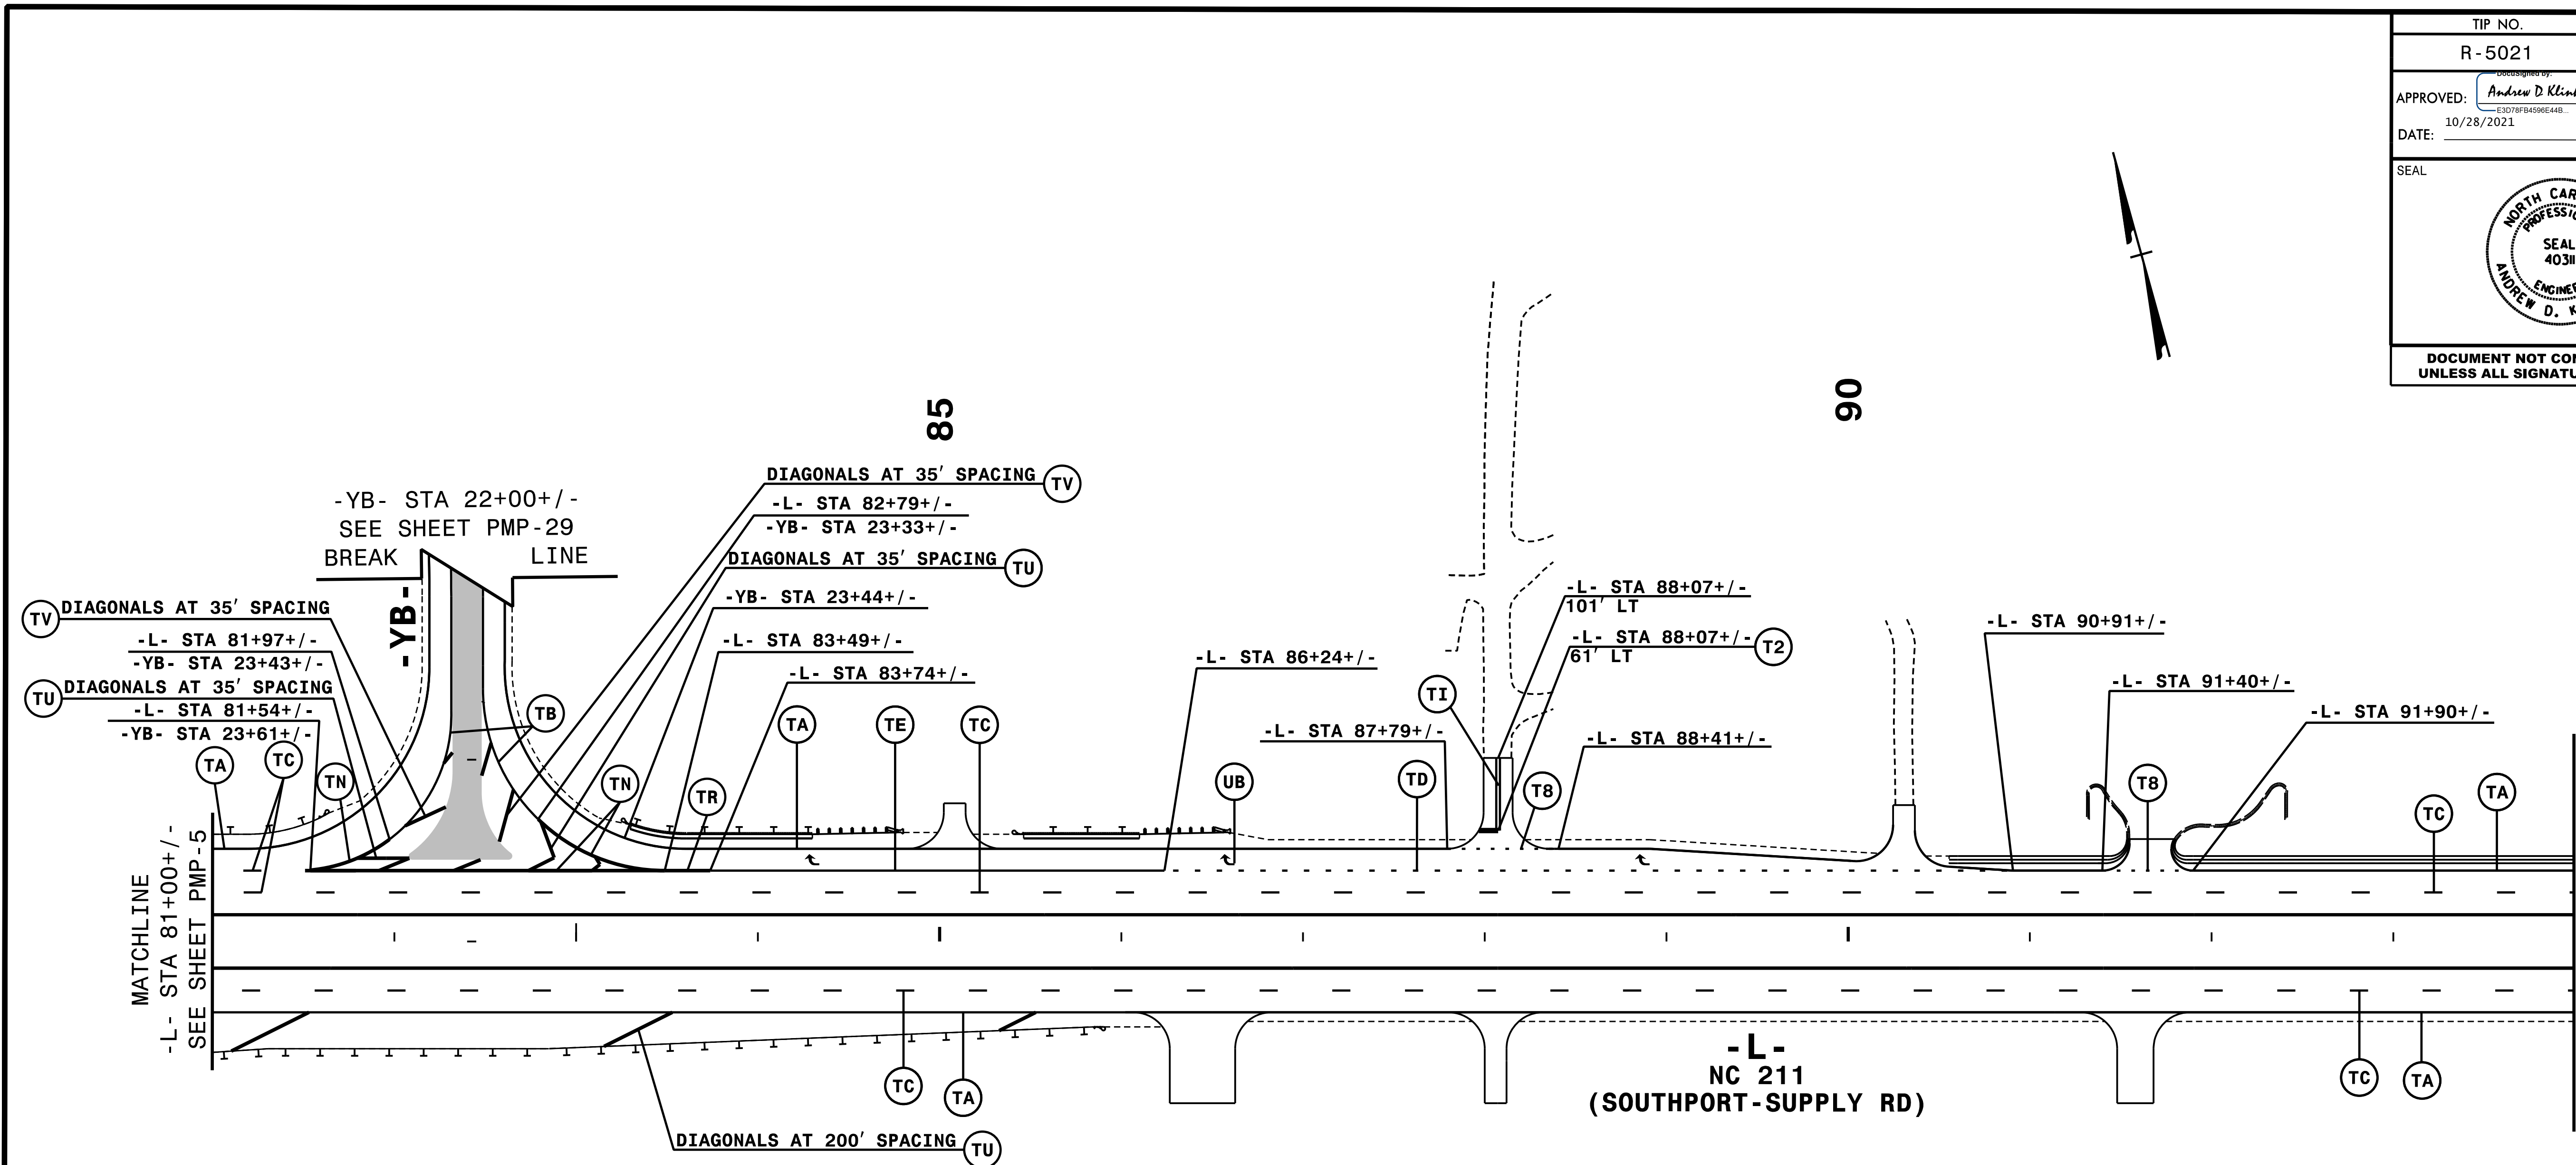

NOTE: ALL LANE WIDTHS ARE 12' UNLESS OTHERWISE SHOWN.

**HNTB**  
 HNTB NORTH CAROLINA, P.C.  
 343 E. Six Forks Road, Suite 200  
 Raleigh, North Carolina 27609  
 NC License No: C-1554  
 (919) 546-8997

# PAVEMENT MARKING DETAIL

10/28/2021  
 C:\PMP\15021\_PMP\_pmp\_06.dgn  
 HNTB