
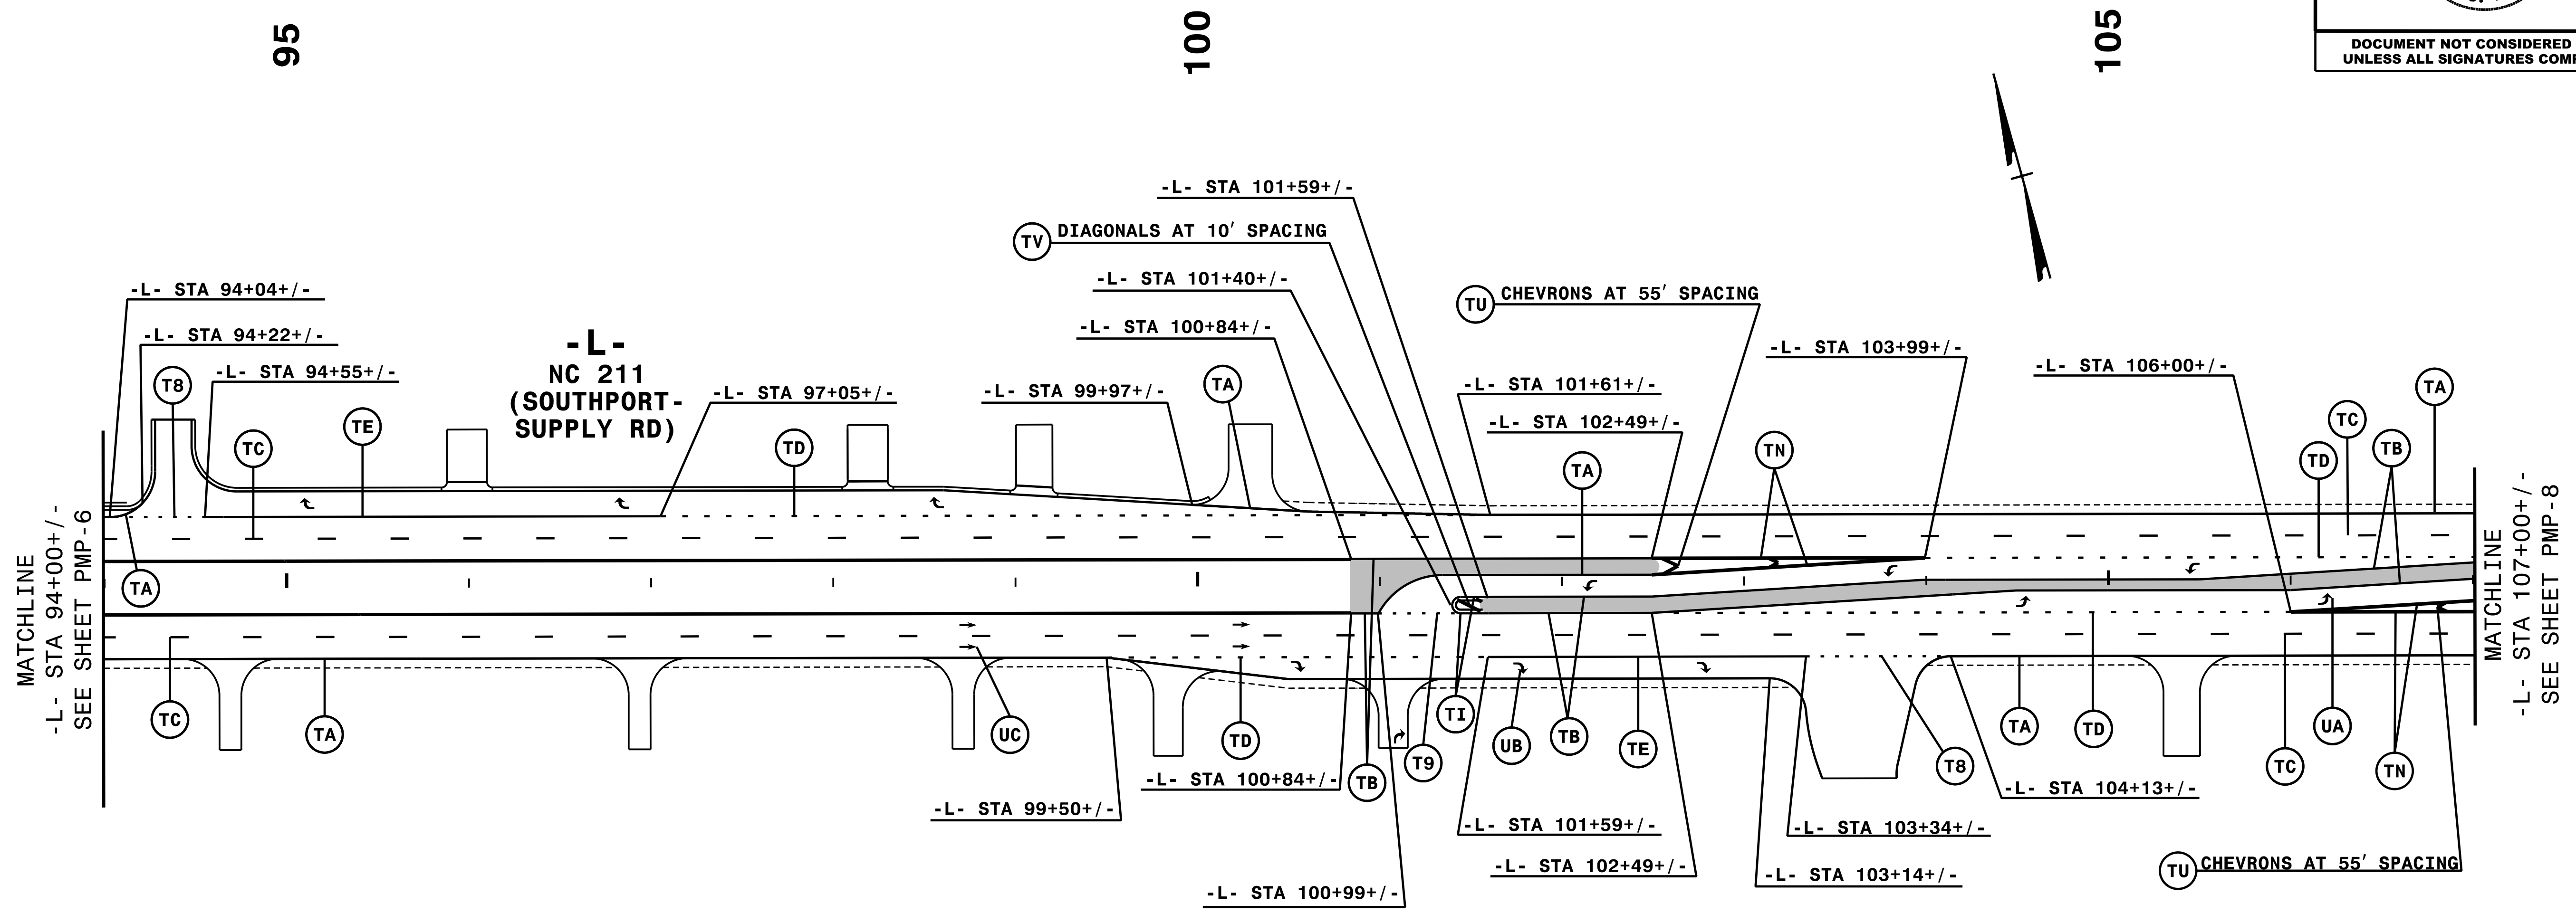


TIP NO. R-5021	SHEET NO. PMP-7
APPROVED: <i>Andrew D. Klincksiek</i> E3078FB4596E44B	
DATE: 10/28/2021	
	
DOCUMENT NOT CONSIDERED FINAL UNLESS ALL SIGNATURES COMPLETED	



NOTE: ALL LANE WIDTHS ARE 12' UNLESS OTHERWISE SHOWN.

**HNTB**  
 HNTB NORTH CAROLINA, P.C.  
 343 E. Six Forks Road, Suite 200  
 Raleigh, North Carolina 27609  
 NC License No: C-1554  
 (919) 546-8997

# PAVEMENT MARKING DETAIL

10/28/2021  
I:\PMP\R5021\_PMP\_pmp\_07.dgn  
HNTB