
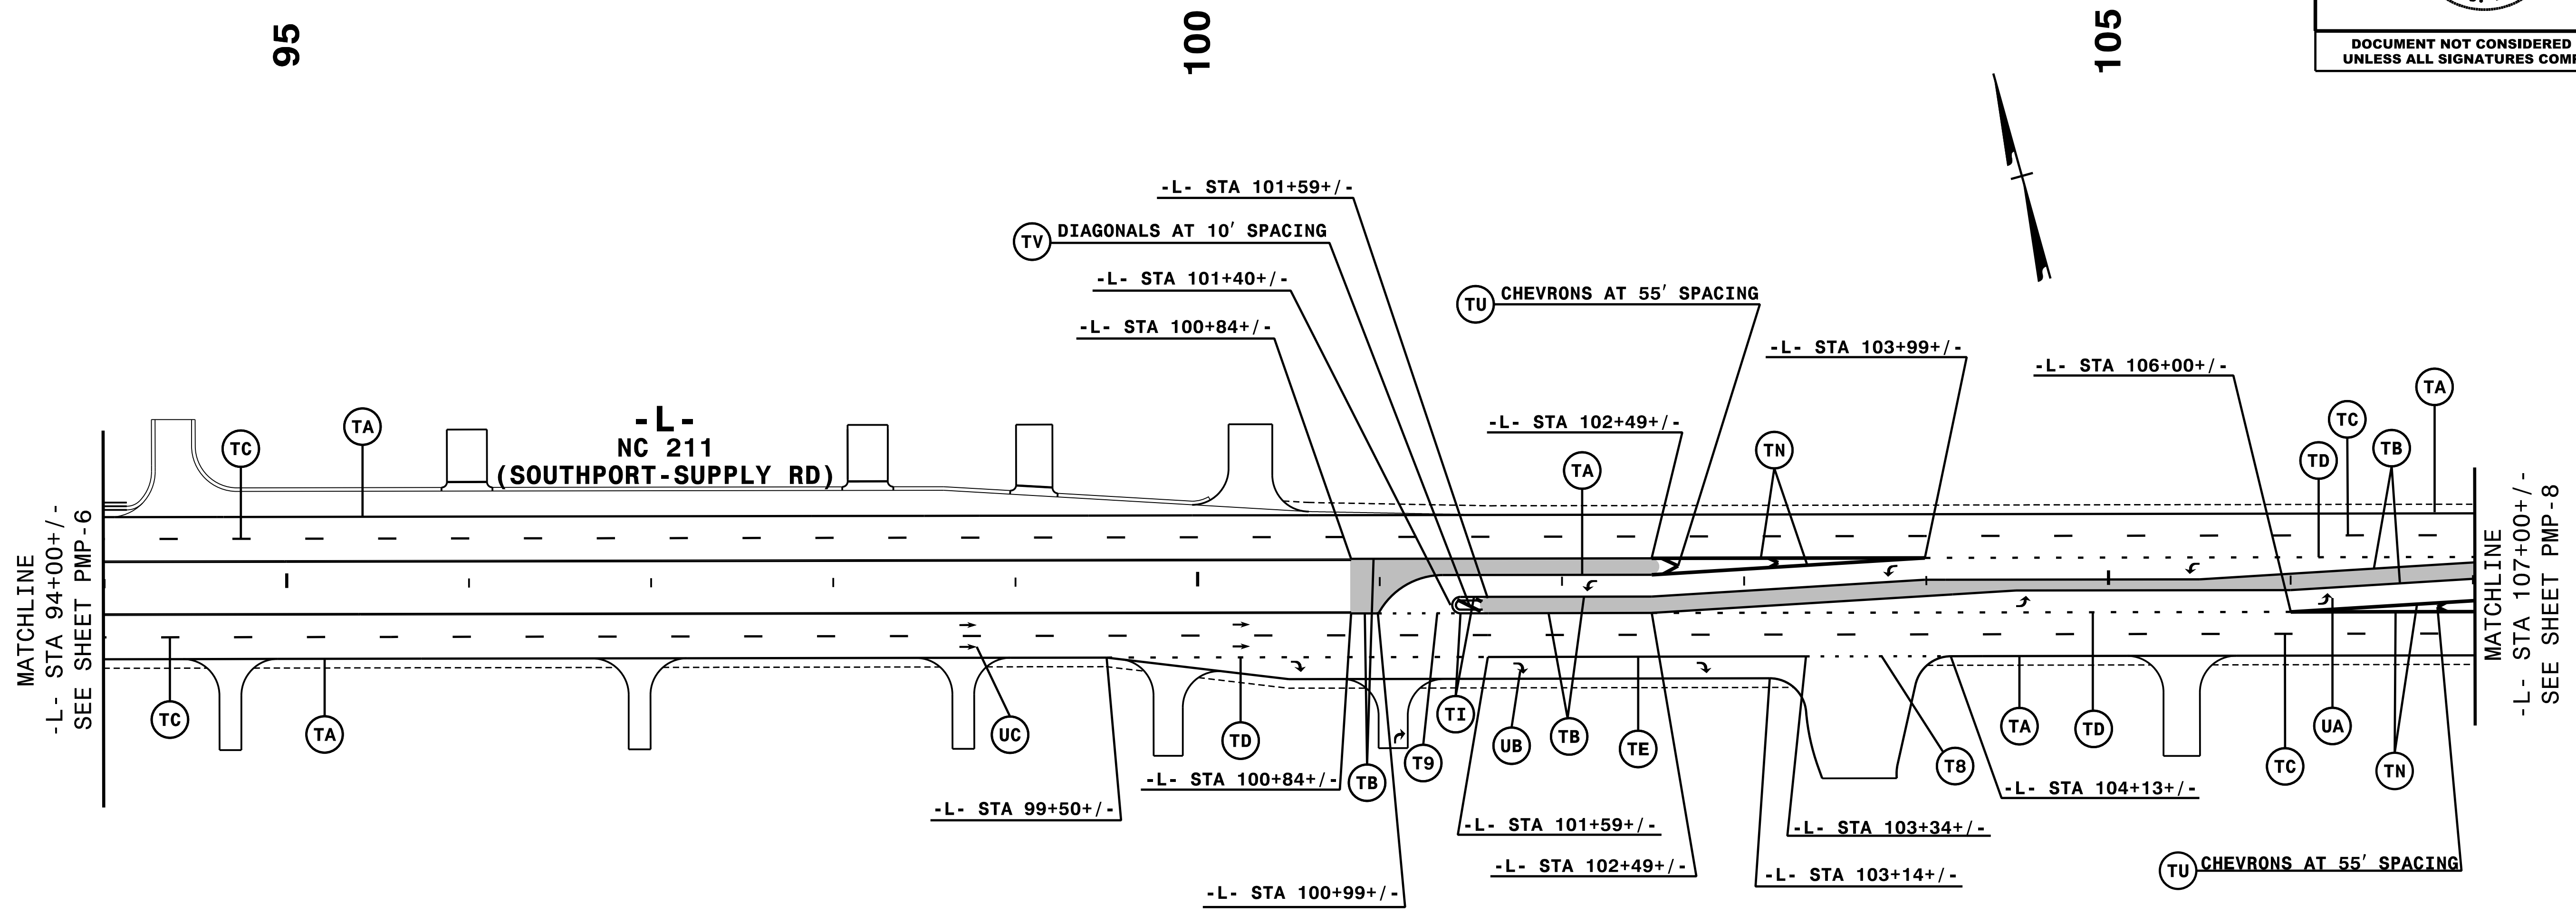


TIP NO. R-5021	SHEET NO. PMP-7
APPROVED: <i>Andrew D. Klincksiek</i> <small>E3078FB4596E44B</small>	
DATE: 9/2/2021	
	
DOCUMENT NOT CONSIDERED FINAL UNLESS ALL SIGNATURES COMPLETED	



NOTE: ALL LANE WIDTHS ARE 12' UNLESS OTHERWISE SHOWN.

HNTB

HNTB NORTH CAROLINA, P.C.
343 E. Six Forks Road, Suite 200
Raleigh, North Carolina 27609
NC License No: C-1554
(919) 546-8997

PAVEMENT MARKING DETAIL

9/2/2021
P:\PMP\R5021_PMP_pmp_07.dgn
HNTB