
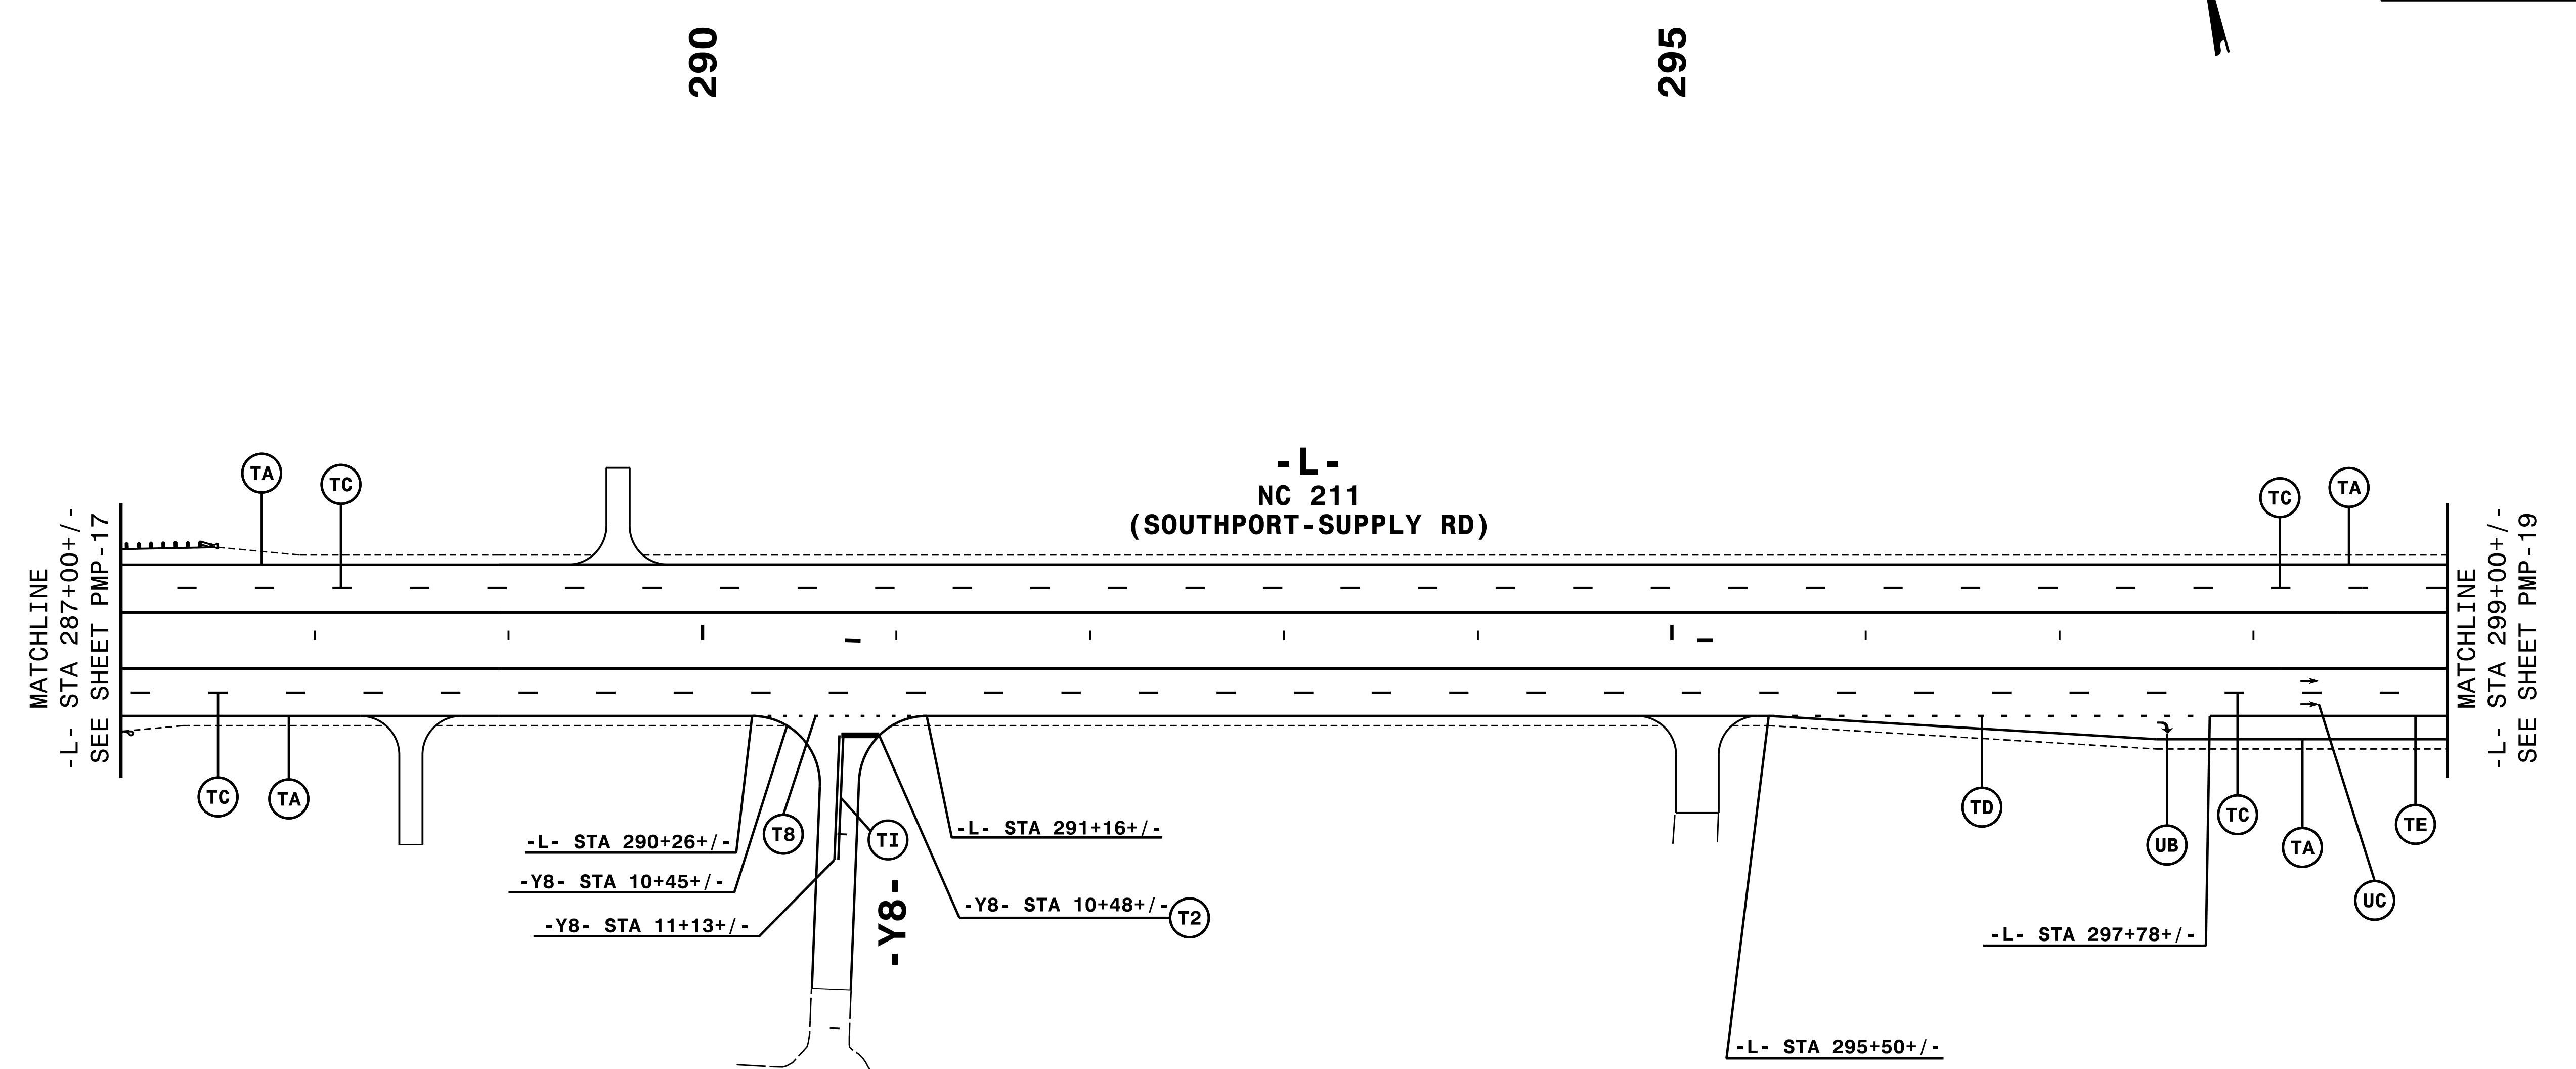


TIP NO. R-5021	SHEET NO. PMP-18
APPROVED: <i>Andrew D. Klincksiek</i> E3078FB4596E44B	
DATE: 9/2/2021	
	
DOCUMENT NOT CONSIDERED FINAL UNLESS ALL SIGNATURES COMPLETED	



NOTE: ALL LANE WIDTHS ARE 12' UNLESS OTHERWISE SHOWN.

HNTB

HNTB NORTH CAROLINA, P.C.
343 E. SIX FORKS ROAD, SUITE 200
RALEIGH, NORTH CAROLINA 27609
NC LICENSE NO: C-1554
(919) 546-8997

PAVEMENT MARKING DETAIL

9/2/2021
PMP-R5021_L_PMP_18.dgn
HNTB