
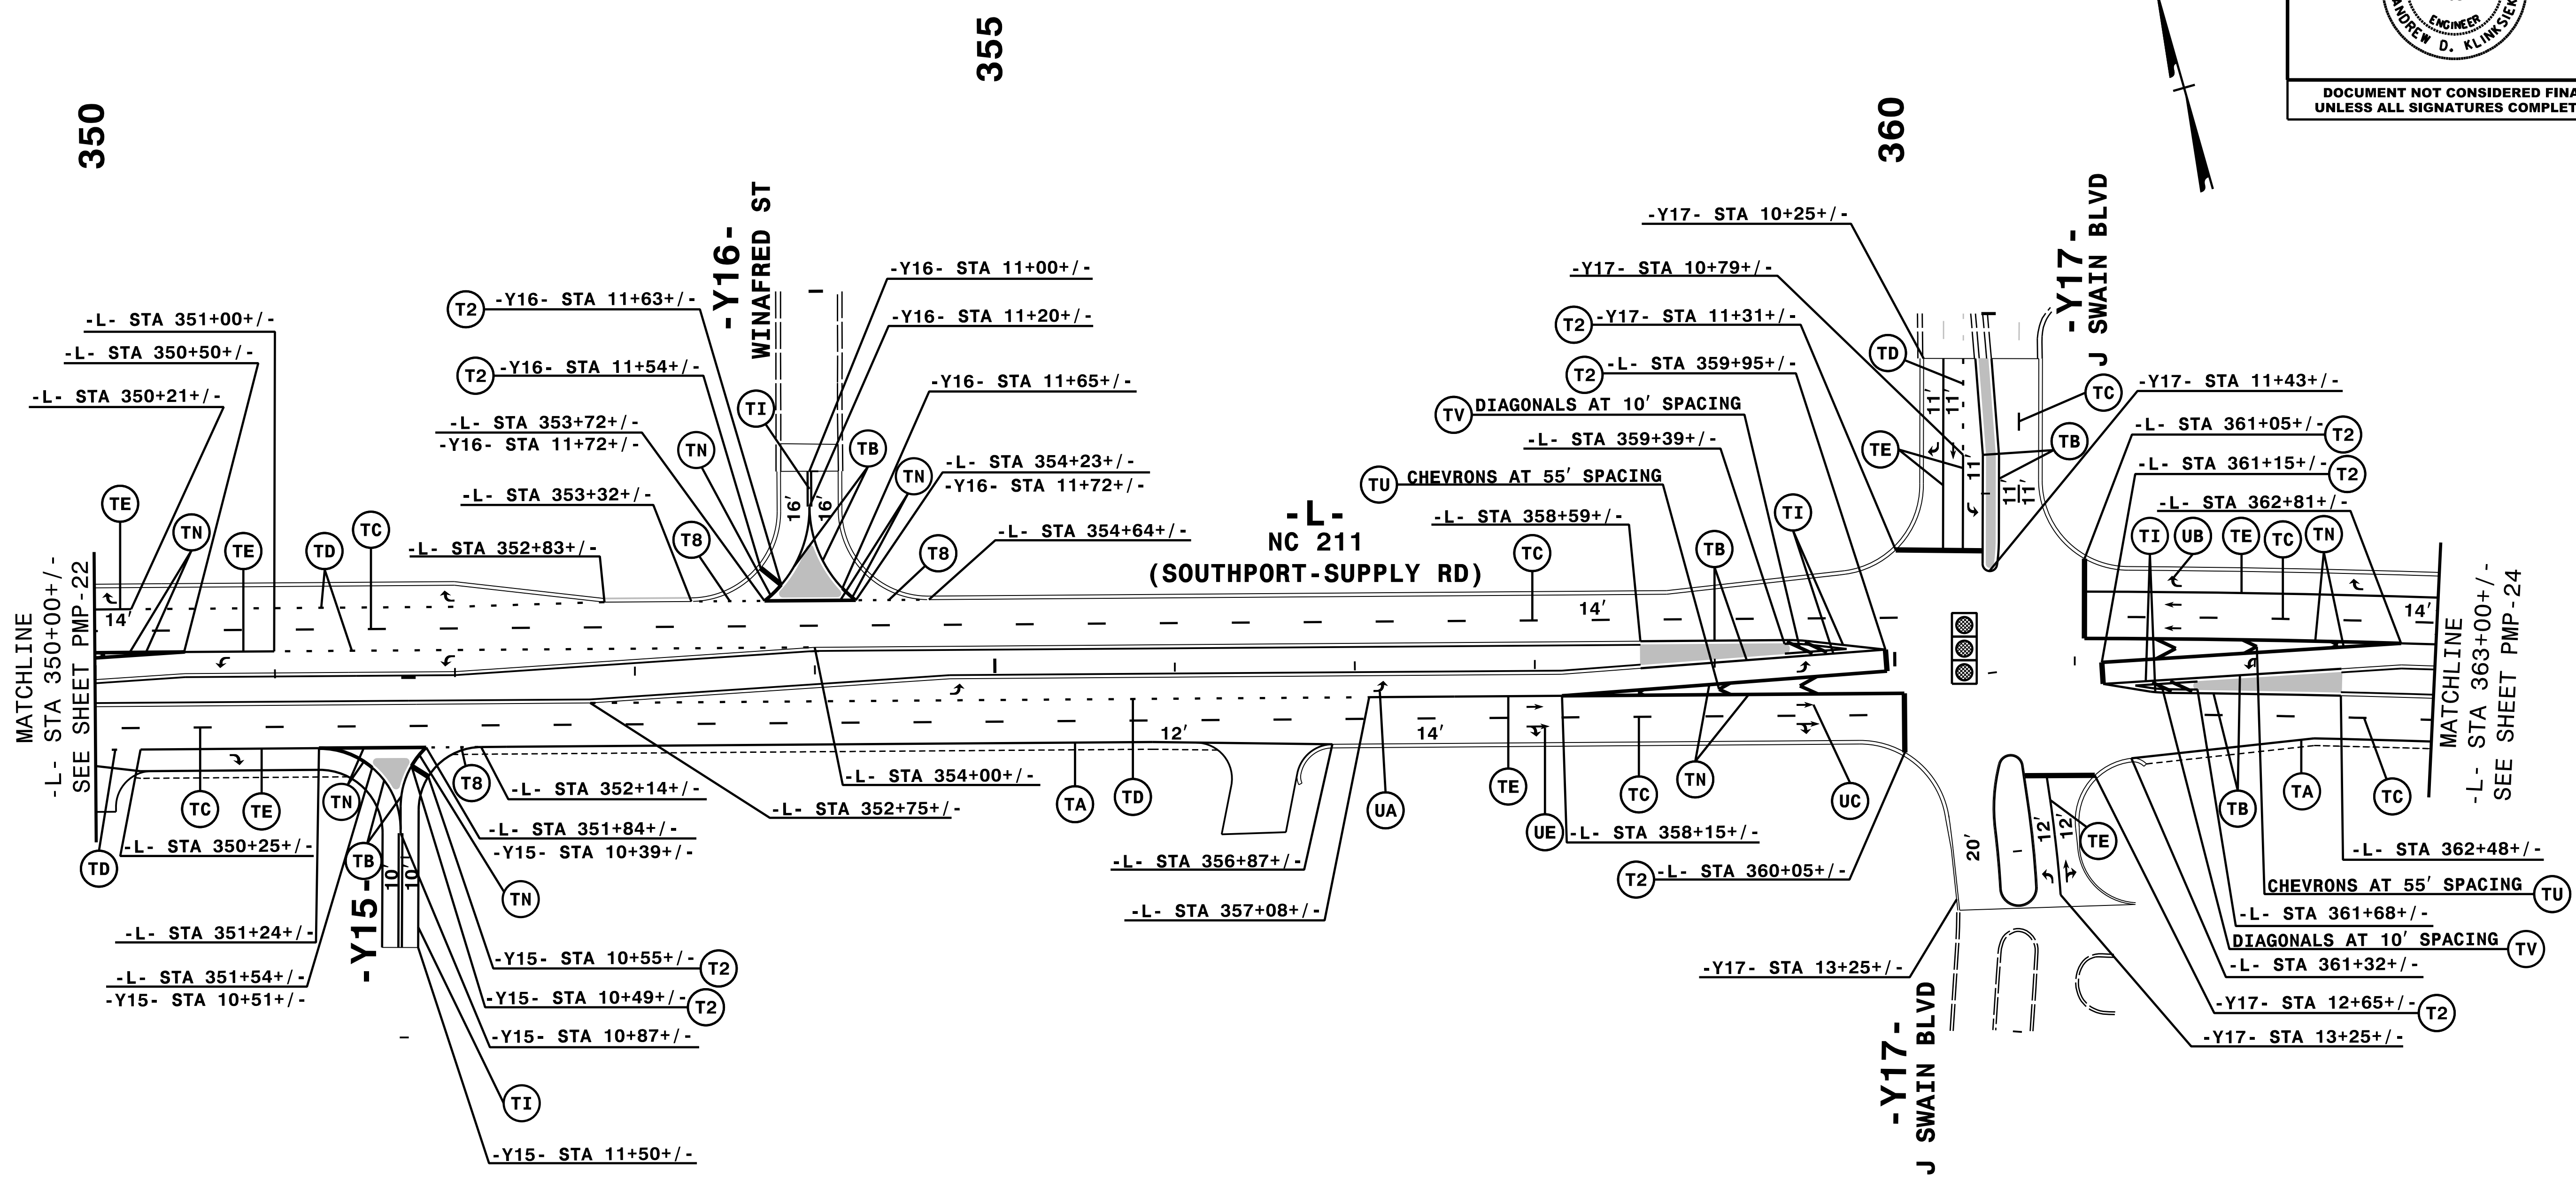


TIP NO. R-5021	SHEET NO. PMP-23
APPROVED: <i>Andrew D. Klincksiek</i> E-3078FB4596E44B	
DATE: 9/2/2021	
	
DOCUMENT NOT CONSIDERED FINAL UNLESS ALL SIGNATURES COMPLETED	



NOTE: ALL LANE WIDTHS ARE 12' UNLESS OTHERWISE SHOWN.

**HNTB**  
 HNTB NORTH CAROLINA, P.C.  
 343 E. Six Forks Road, Suite 200  
 Raleigh, North Carolina 27609  
 NC License No: C-1554  
 (919) 546-8997

**PAVEMENT MARKING DETAIL**

9/2/2021  
PMP-R5021\_PMP\_23.dgn  
HNTB