
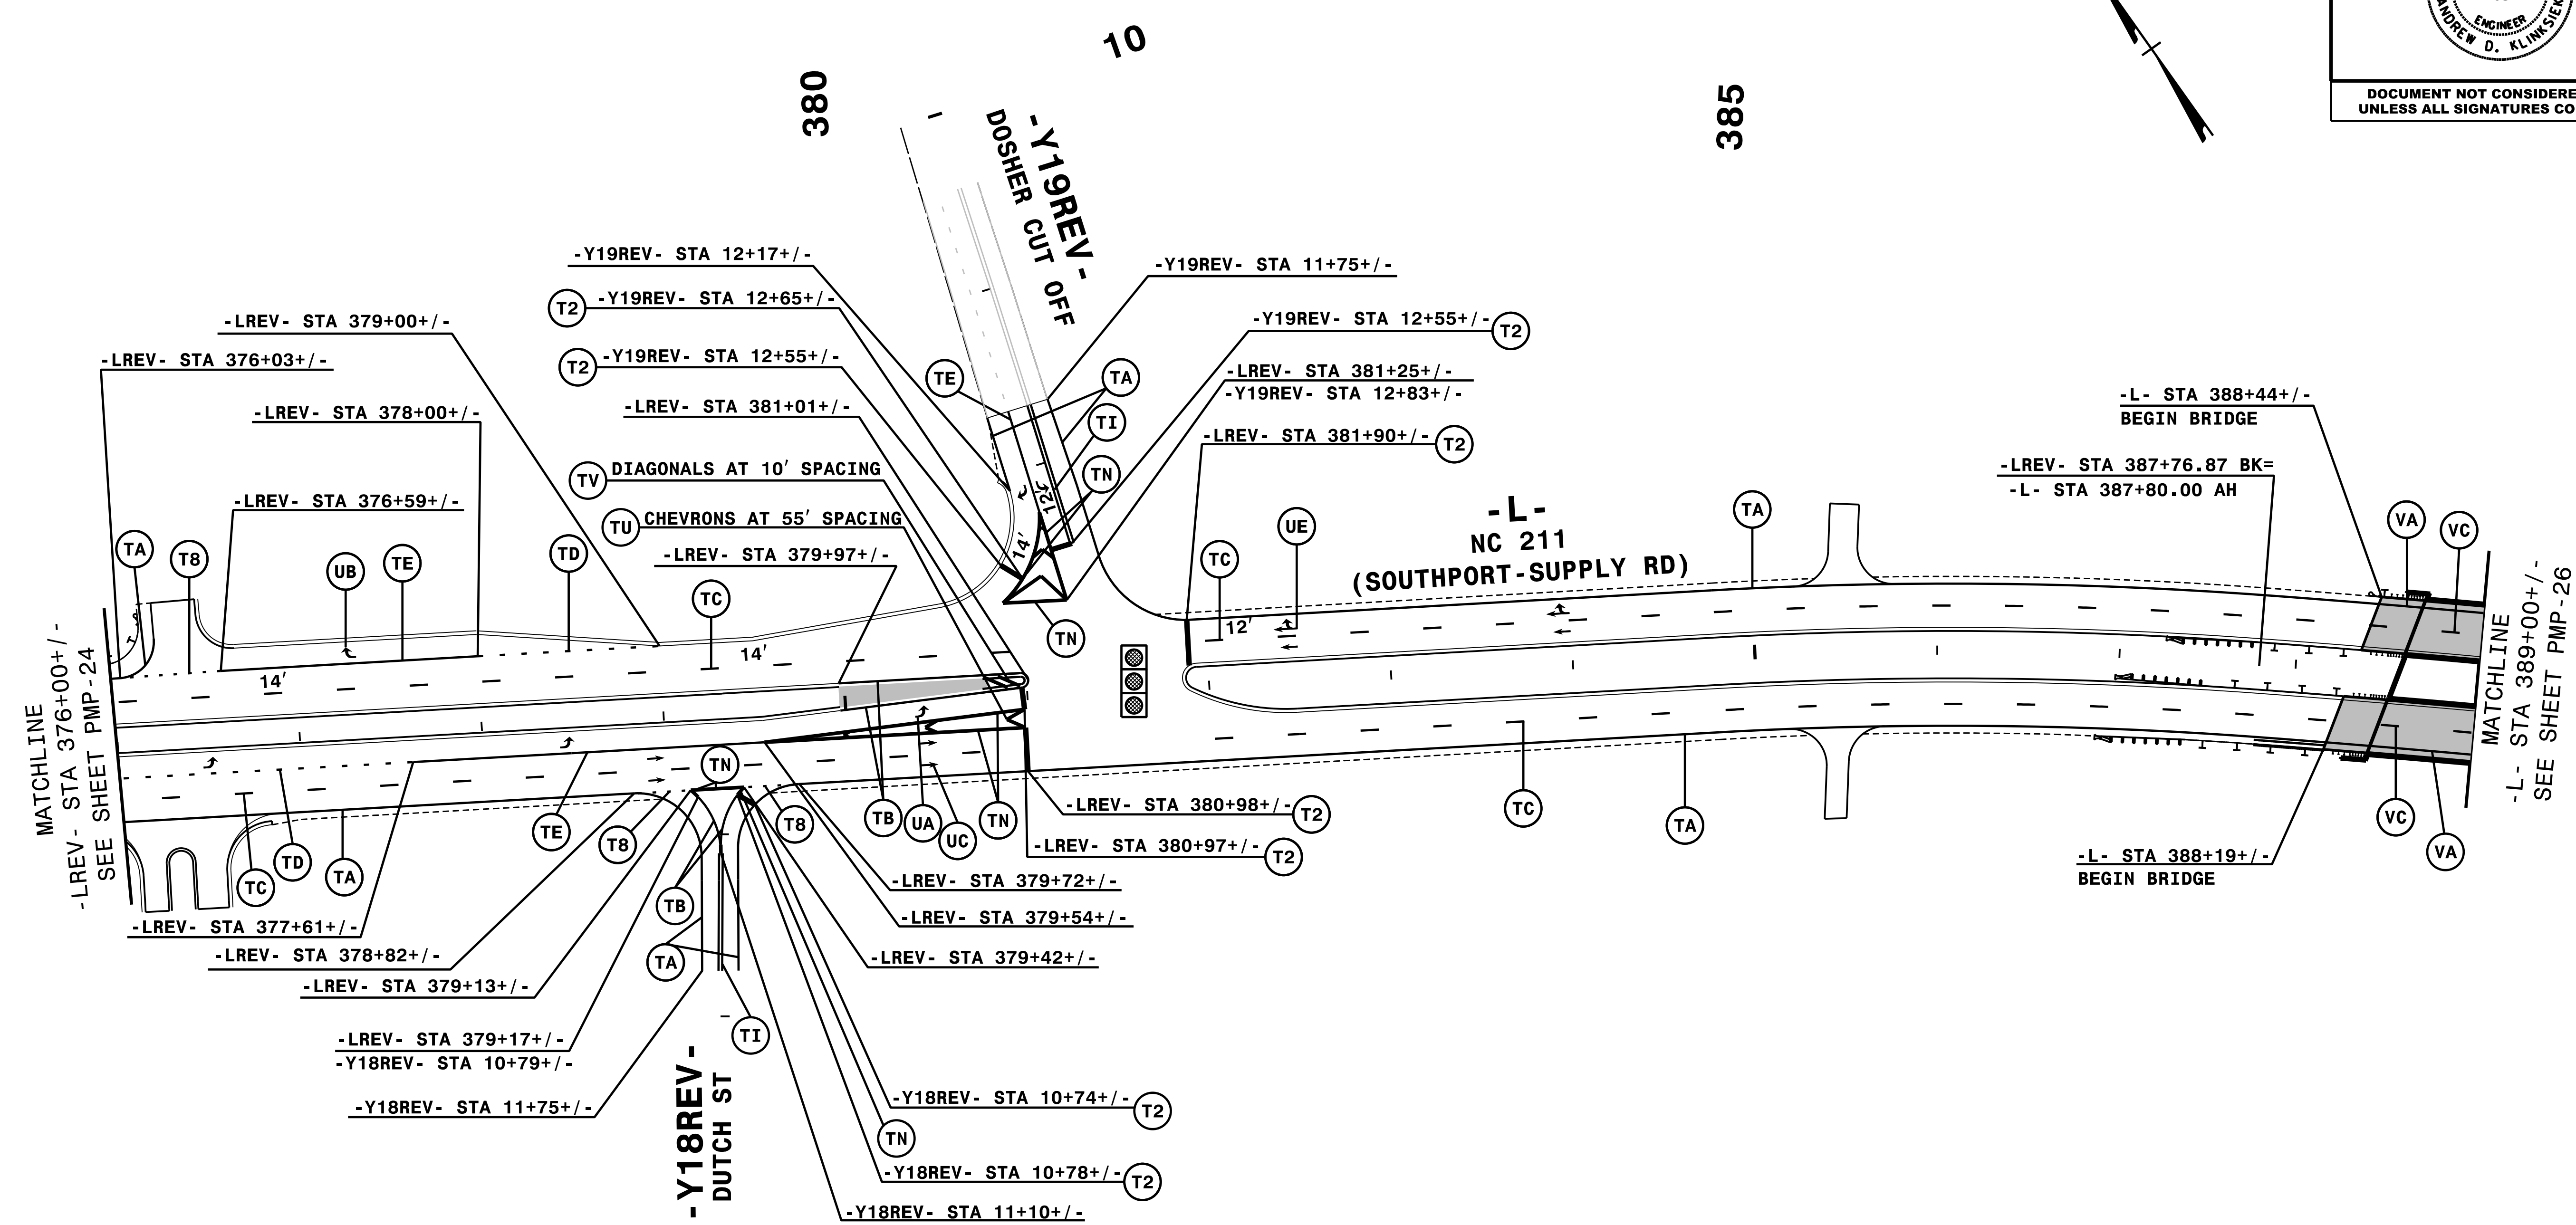


TIP NO. R-5021	SHEET NO. PMP-25
APPROVED: <i>Andrew D. Klincksiek</i> <small>E3078FB459644B</small>	
DATE: 9/2/2021	
SEAL 	
DOCUMENT NOT CONSIDERED FINAL UNLESS ALL SIGNATURES COMPLETED	



NOTE: ALL LANE WIDTHS ARE 12' UNLESS OTHERWISE SHOWN.

9/2/2021  
PMP-R5021\_PMP\_25.dgn  
HNTB

**HNTB**  
HNTB NORTH CAROLINA, P.C.  
 343 E. SIX FORKS ROAD, SUITE 200  
 RALEIGH, NORTH CAROLINA 27609  
 NC LICENSE NO: C-1554  
 (919) 546-8997

# PAVEMENT MARKING DETAIL