
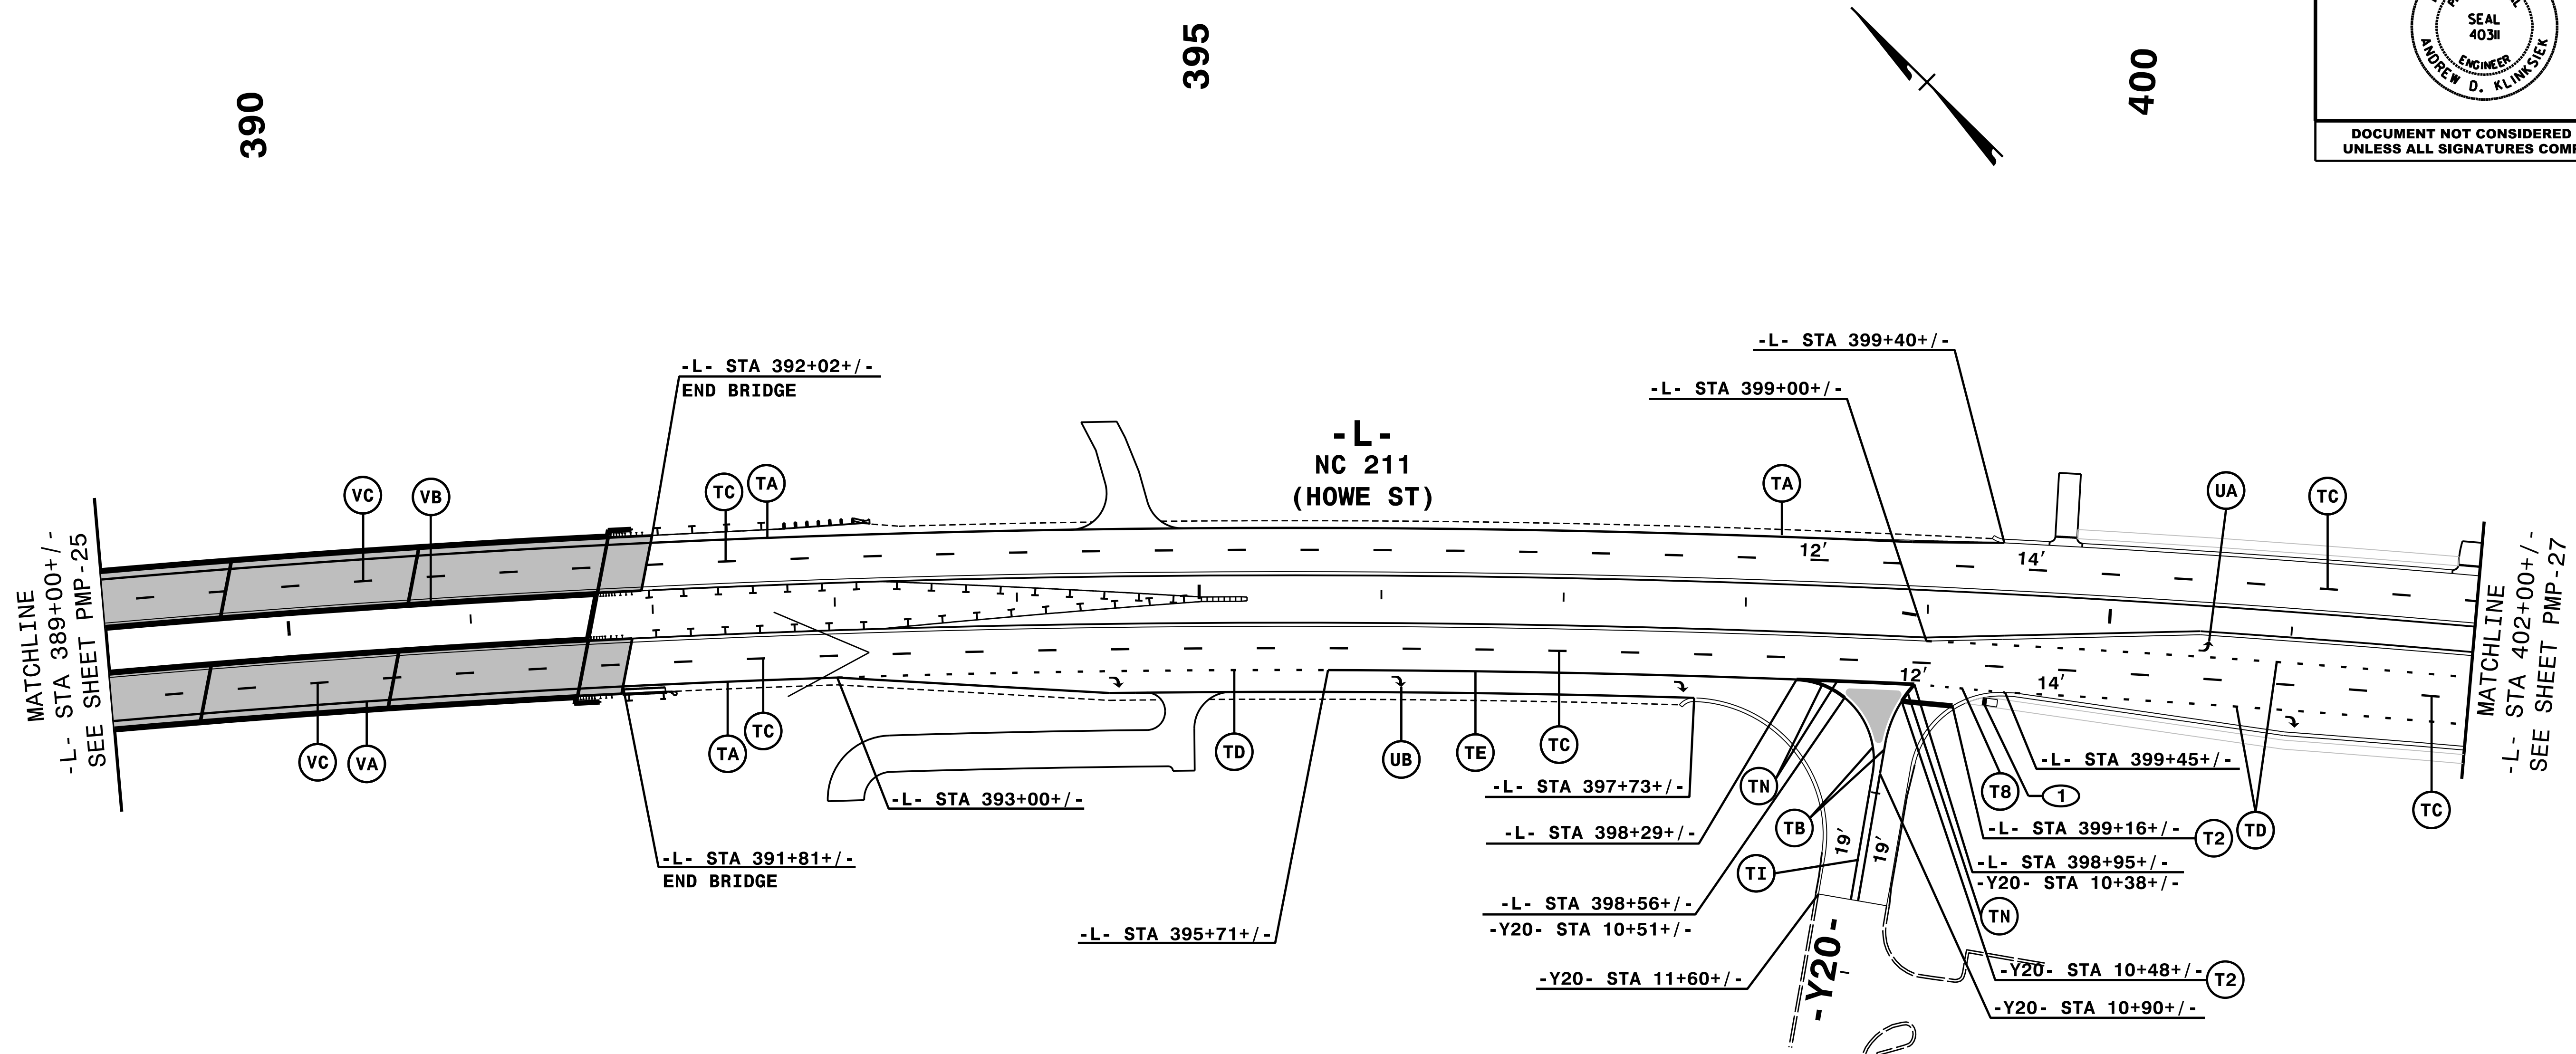


TIP NO. R-5021	SHEET NO. PMP-26
APPROVED: <i>Andrew D. Klincksiek</i> <small>ES078FB4596E44B</small>	
DATE: 9/2/2021	
SEAL	
	
DOCUMENT NOT CONSIDERED FINAL UNLESS ALL SIGNATURES COMPLETED	

CURB RAMP LOCATIONS

① -L- STA 399+33+/- 46.5' RT (TYPE 1)



NOTE: ALL LANE WIDTHS ARE 12' UNLESS OTHERWISE SHOWN.

HNTB
 HNTB NORTH CAROLINA, P.C.
 343 E. Six Forks Road, Suite 200
 Raleigh, North Carolina 27609
 NC License No: C-1554
 (919) 546-8997

PAVEMENT MARKING DETAIL

9/2/2021
PMP-R5021_PMP_26.dgn
HNTB