
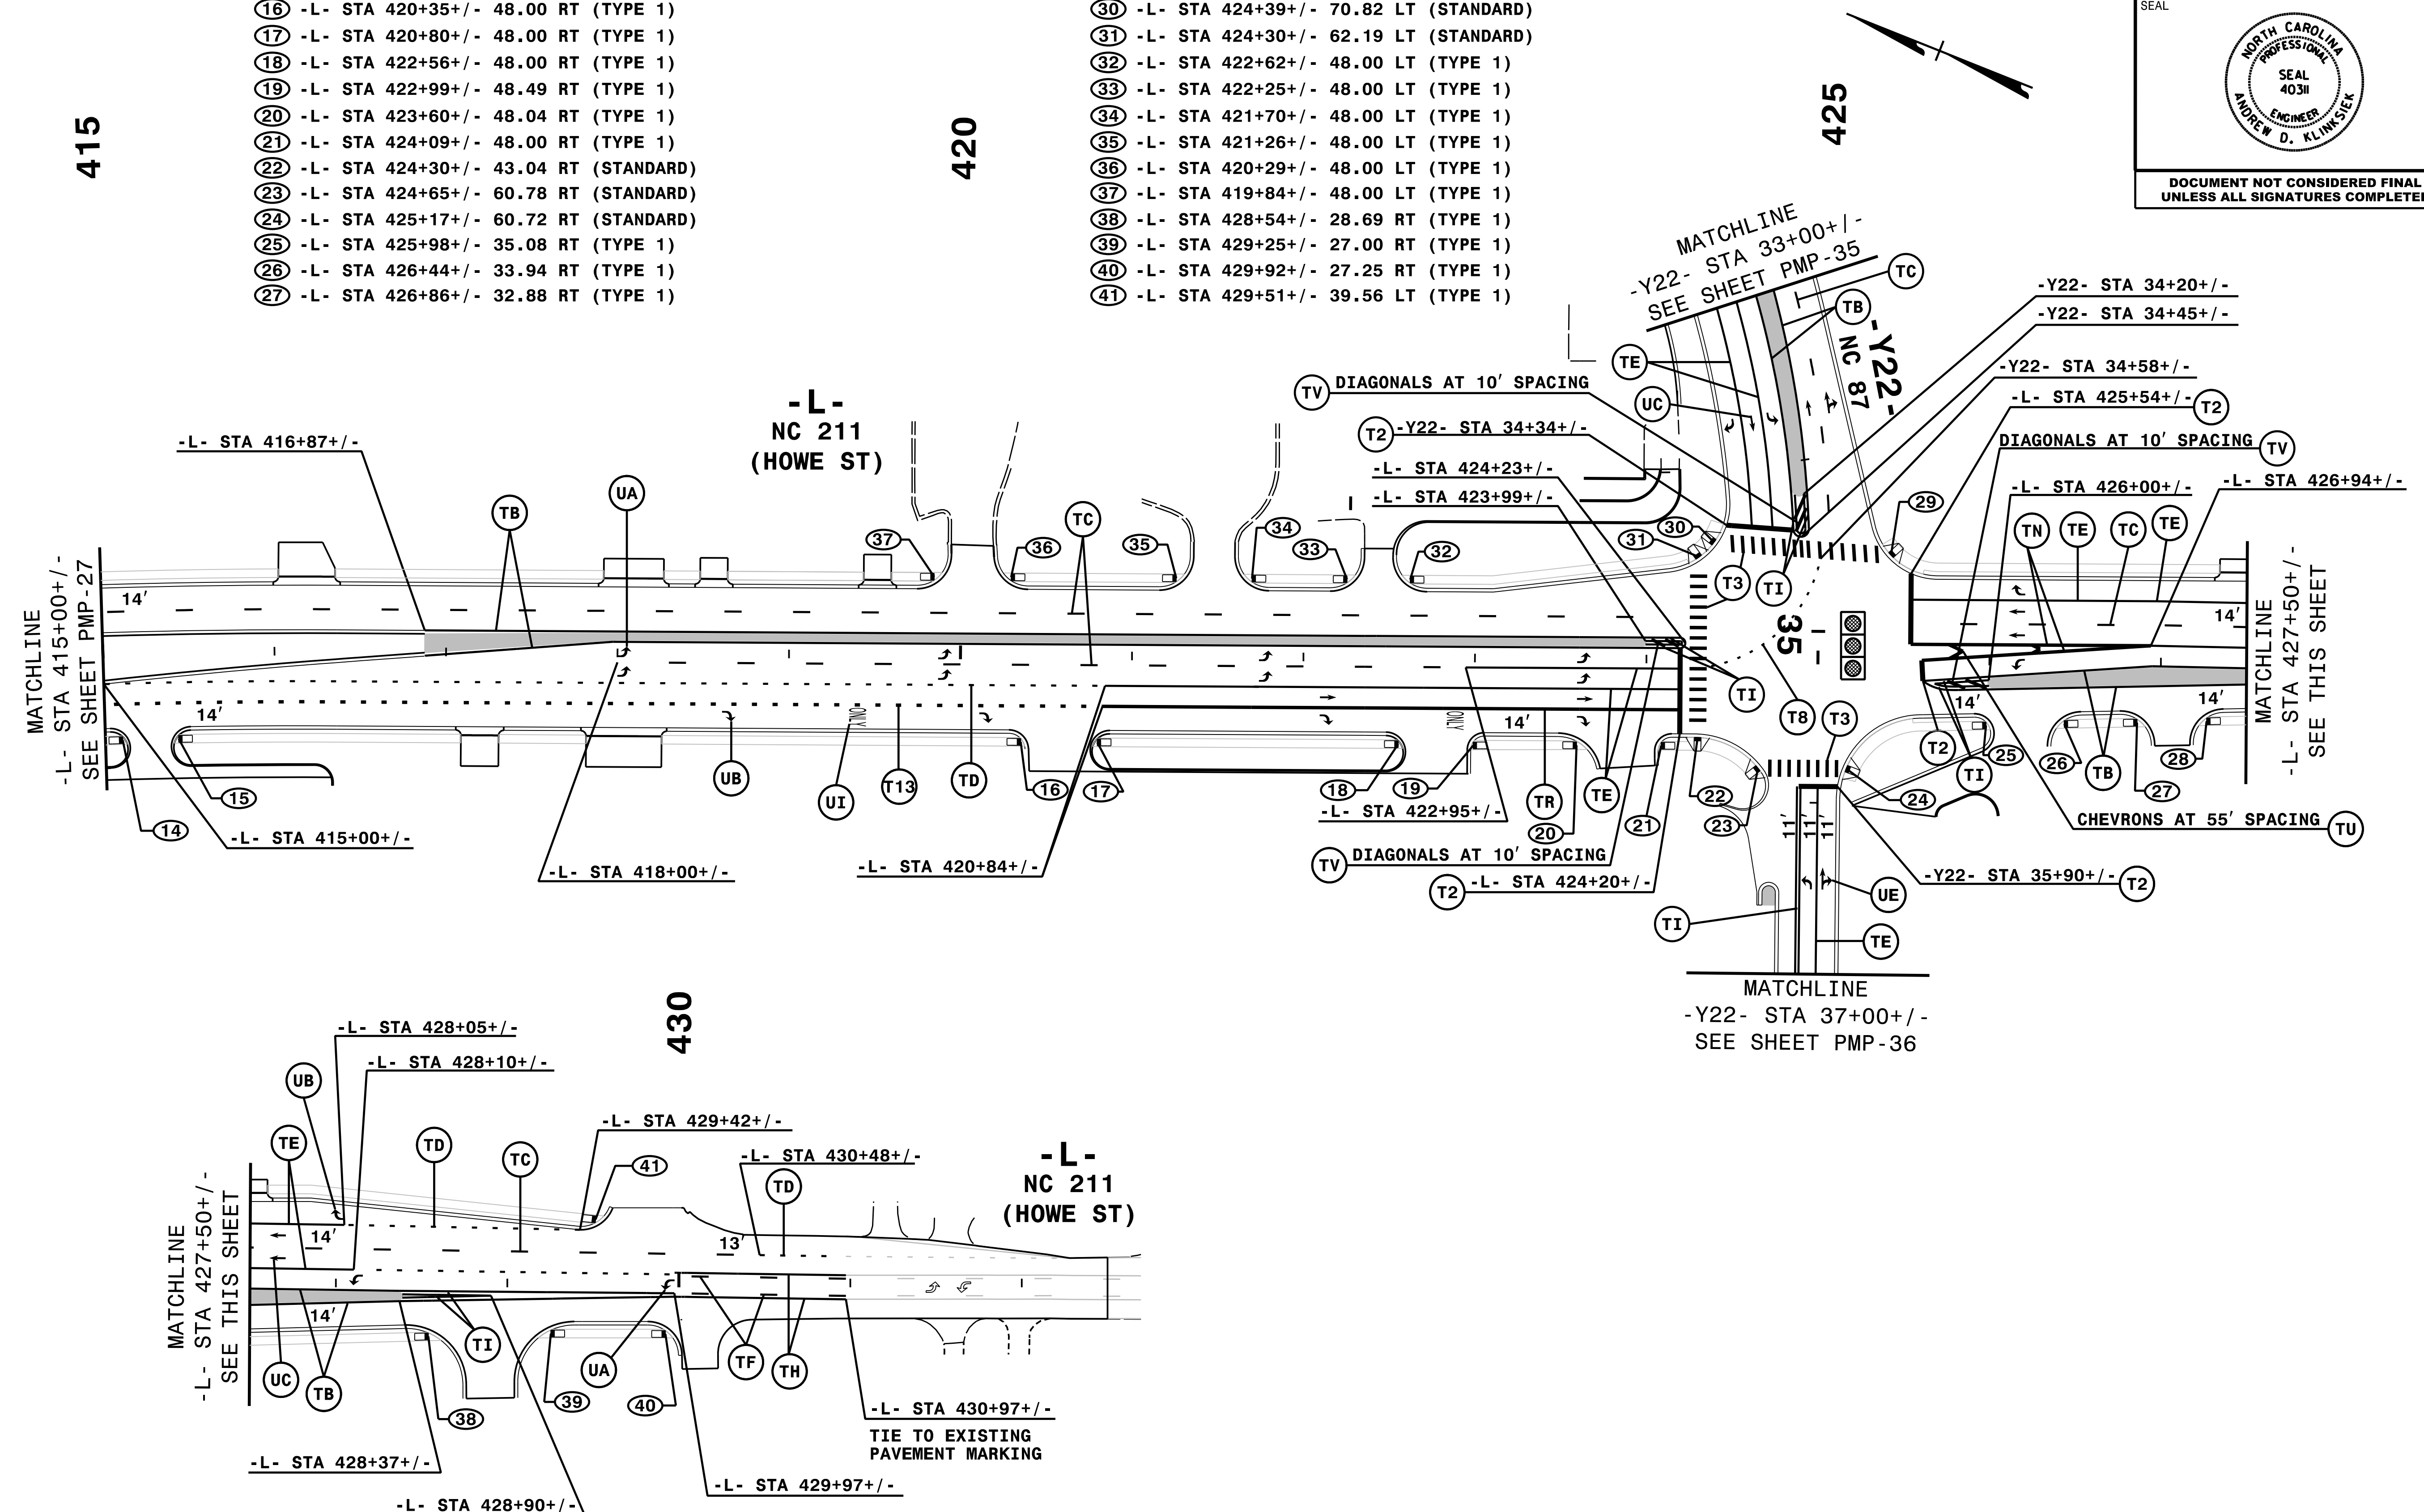


TIP NO. R-5021	SHEET NO. PMP-28
APPROVED: <i>Andrew D. Klincksiek</i> -E3078F8459E44B-	
DATE: 9/2/2021	
SEAL 	
DOCUMENT NOT CONSIDERED FINAL UNLESS ALL SIGNATURES COMPLETED	

- CURB RAMP LOCATIONS**
- 14 -L- STA 415+10+/- 48.00 RT (TYPE 1)
 - 15 -L- STA 415+43+/- 48.00 RT (TYPE 1)
 - 16 -L- STA 420+35+/- 48.00 RT (TYPE 1)
 - 17 -L- STA 420+80+/- 48.00 RT (TYPE 1)
 - 18 -L- STA 422+56+/- 48.00 RT (TYPE 1)
 - 19 -L- STA 422+99+/- 48.49 RT (TYPE 1)
 - 20 -L- STA 423+60+/- 48.04 RT (TYPE 1)
 - 21 -L- STA 424+09+/- 48.00 RT (TYPE 1)
 - 22 -L- STA 424+30+/- 43.04 RT (STANDARD)
 - 23 -L- STA 424+65+/- 60.78 RT (STANDARD)
 - 24 -L- STA 425+17+/- 60.72 RT (STANDARD)
 - 25 -L- STA 425+98+/- 35.08 RT (TYPE 1)
 - 26 -L- STA 426+44+/- 33.94 RT (TYPE 1)
 - 27 -L- STA 426+86+/- 32.88 RT (TYPE 1)

- CURB RAMP LOCATIONS**
- 28 -L- STA 427+27+/- 31.87 RT (TYPE 1)
 - 29 -L- STA 425+42+/- 63.95 LT (STANDARD)
 - 30 -L- STA 424+39+/- 70.82 LT (STANDARD)
 - 31 -L- STA 424+30+/- 62.19 LT (STANDARD)
 - 32 -L- STA 422+62+/- 48.00 LT (TYPE 1)
 - 33 -L- STA 422+25+/- 48.00 LT (TYPE 1)
 - 34 -L- STA 421+70+/- 48.00 LT (TYPE 1)
 - 35 -L- STA 421+26+/- 48.00 LT (TYPE 1)
 - 36 -L- STA 420+29+/- 48.00 LT (TYPE 1)
 - 37 -L- STA 419+84+/- 48.00 LT (TYPE 1)
 - 38 -L- STA 428+54+/- 28.69 RT (TYPE 1)
 - 39 -L- STA 429+25+/- 27.00 RT (TYPE 1)
 - 40 -L- STA 429+92+/- 27.25 RT (TYPE 1)
 - 41 -L- STA 429+51+/- 39.56 LT (TYPE 1)



NOTE: ALL CROSSWALK WIDTHS ARE 10' UNLESS OTHERWISE SHOWN.

NOTE: ALL LANE WIDTHS ARE 12' UNLESS OTHERWISE SHOWN.

HNTB
 HNTB NORTH CAROLINA, P.C.
 343 E. Six Forks Road, Suite 200
 Raleigh, North Carolina 27609
 NC License No: C-1554
 (919) 546-8997

PAVEMENT MARKING DETAIL

9/2/2021
 PMP-R5021_PMP_28.dgn
 HNTB