
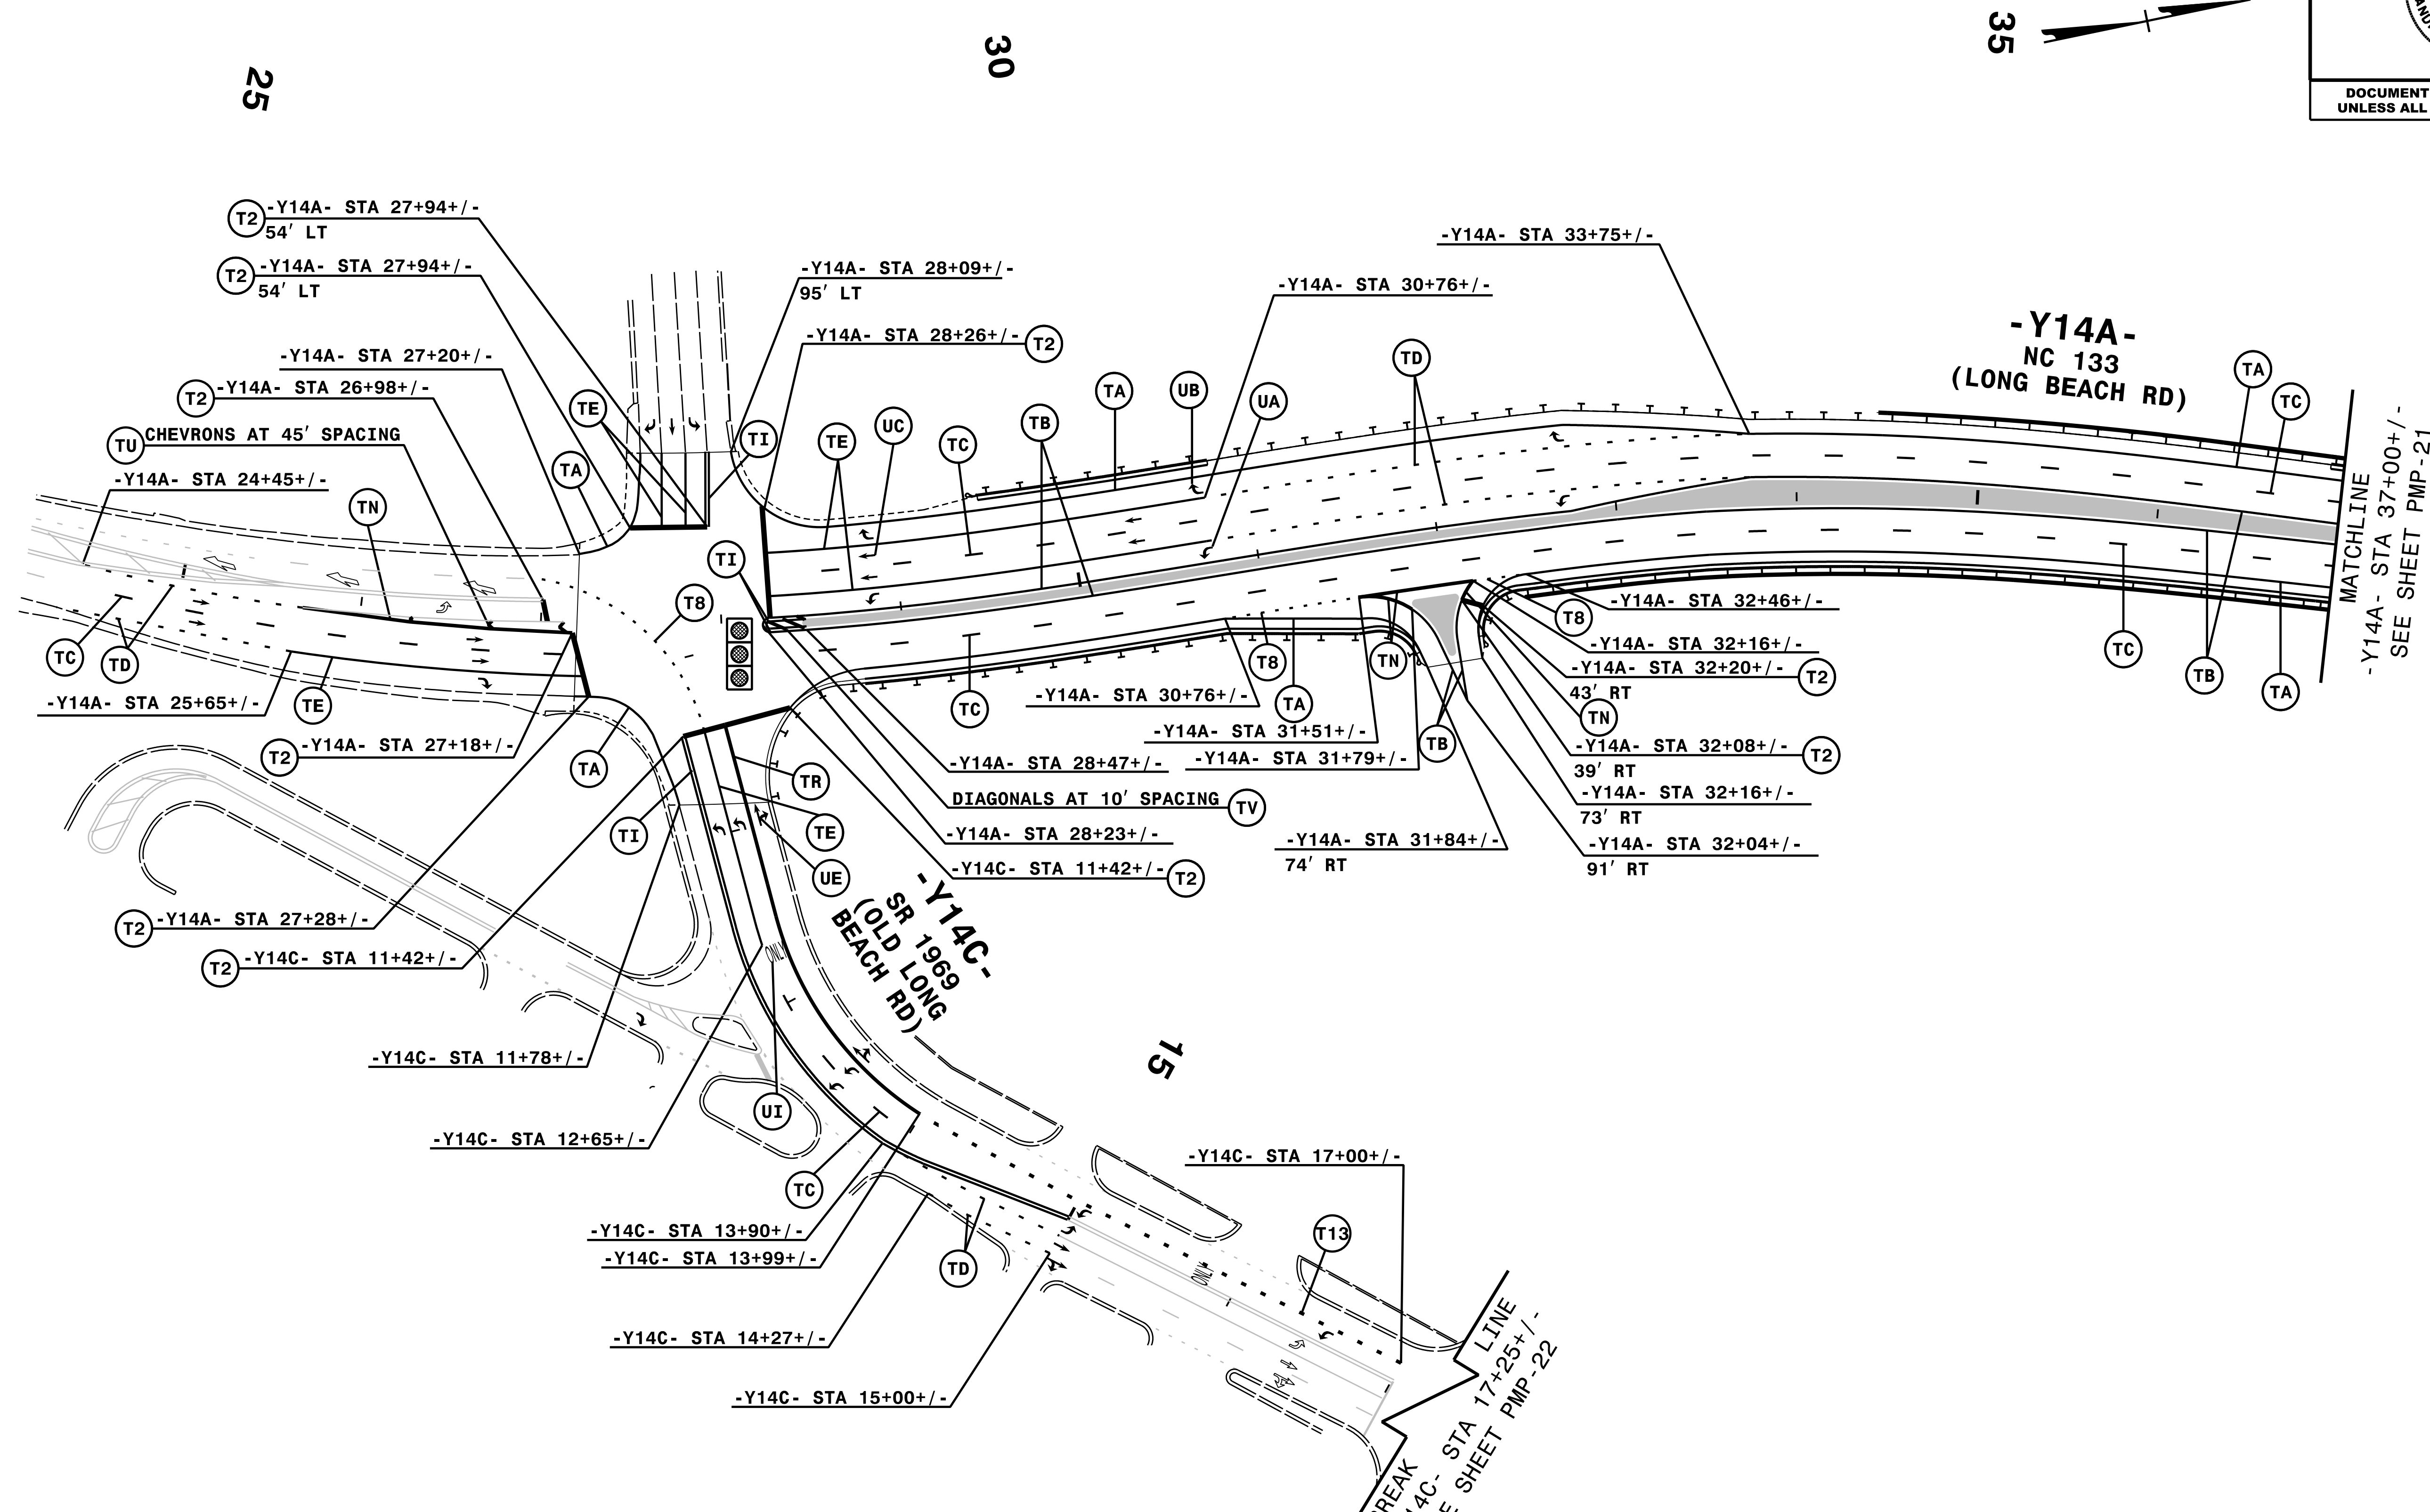


|   |                     |
|---|---------------------|
| TIP NO.<br>R-5021   | SHEET NO.<br>PMP-31 |
| APPROVED: <i>Andrew D. Klincksiek</i><br>E3078FB4596E44B                                    |                     |
| DATE: 9/2/2021  |                     |
| SEAL<br> |                     |
| DOCUMENT NOT CONSIDERED FINAL<br>UNLESS ALL SIGNATURES COMPLETED                            |                     |



NOTE: ALL LANE WIDTHS ARE 12' UNLESS OTHERWISE SHOWN.

9/2/2021  
PMP-R5021\_PMP\_pmp\_31.dgn  
HNTB

**HNTB**  
 HNTB NORTH CAROLINA, P.C.  
 343 E. Six Forks Road, Suite 200  
 Raleigh, North Carolina 27609  
 NC License No: C-1554  
 (919) 546-8997

**PAVEMENT MARKING DETAIL**