

5/14/99

INSTALL FABRIC INSERT INLET PROTECTION DEVICE IN LIEU OF ROCK INLET SEDIMENT TRAP TYPE 'C' AS DIRECTED.

PROJECT REFERENCE NO.	SHEET NO.
R-5021	EC-63/CONST.25
RW SHEET NO.	
ROADWAY DESIGN ENGINEER	HYDRAULICS ENGINEER

MATCH LINE -Y14G- STA 12+50.00 SEE SHEET 24A

MATCH LINE -L- STA 343+00.00 SEE SHEET 24A





MATCH LINE -L- STA 353+00.00 SEE SHEET 26

LOWES HOME CENTERS, INC.  
 -Y14G- PRC Sta. 12+58.02  
**END CONSTRUCTION**  
 -Y14G- PT Sta. 13+39.07

**END CONSTRUCTION**  
 -Y15- Sta. 11+50.00

1.5 inch Skimmer with 0.875 inch Orifice Diameter  
 11 ft. weir with 2.5 ft. weir height  
 ID 25.02F  
 (See Earthen Dam with Skimmer Detail)

115 x 36 x 2  
 25 ft. weir  
 (See Infiltration Basin Detail)  
 ID 25.01B

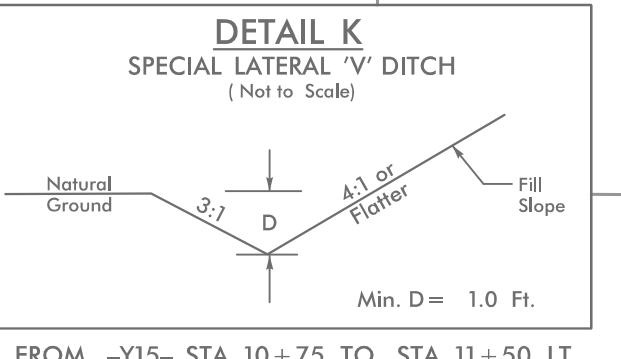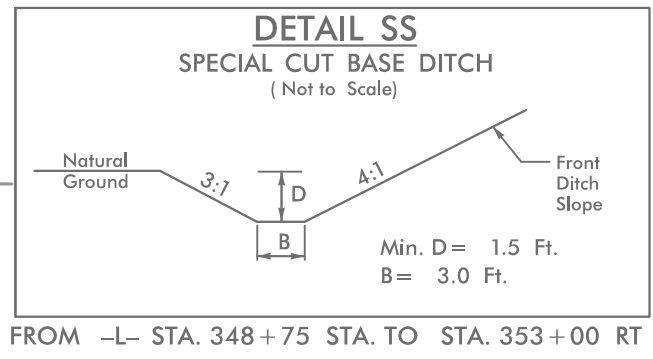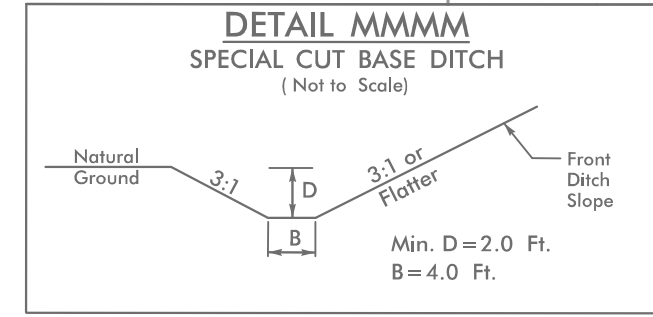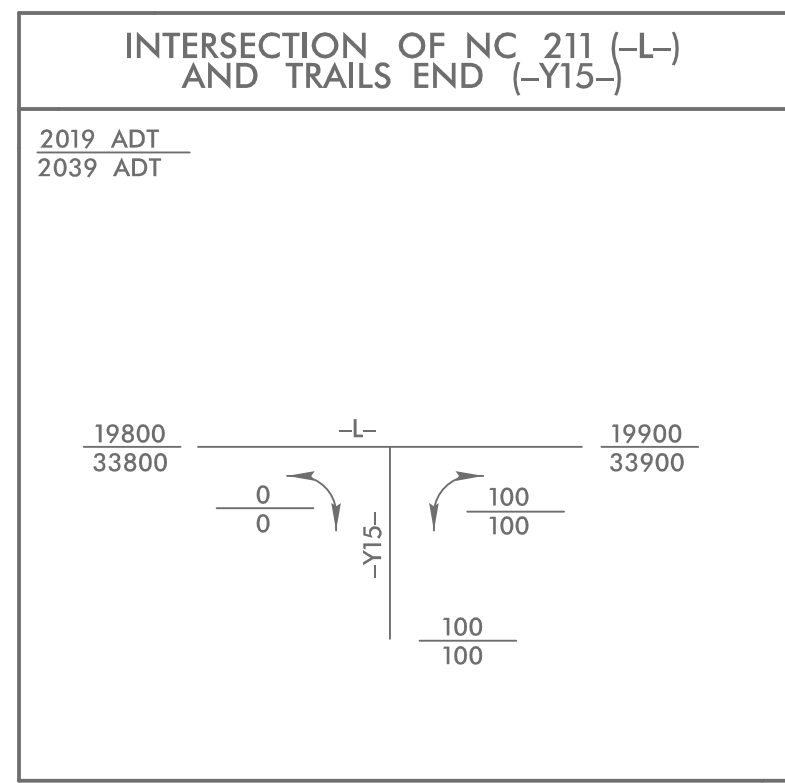

NAD 83/NSRS 2007

5/17/2021.EC\_PSH25.dgn