
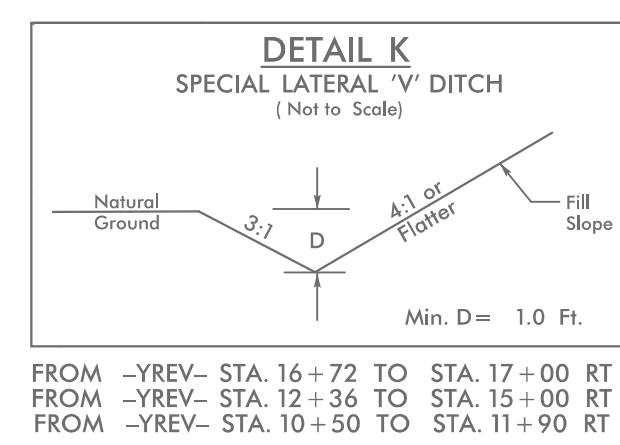
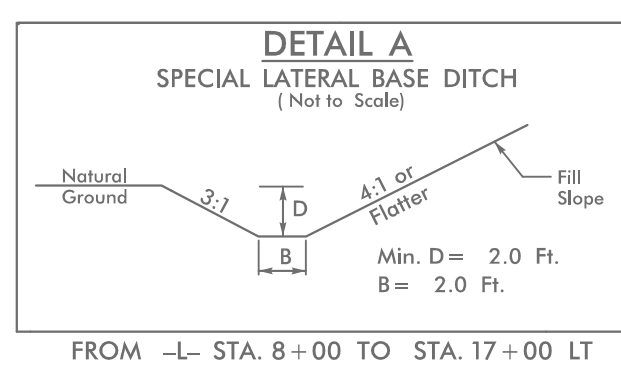
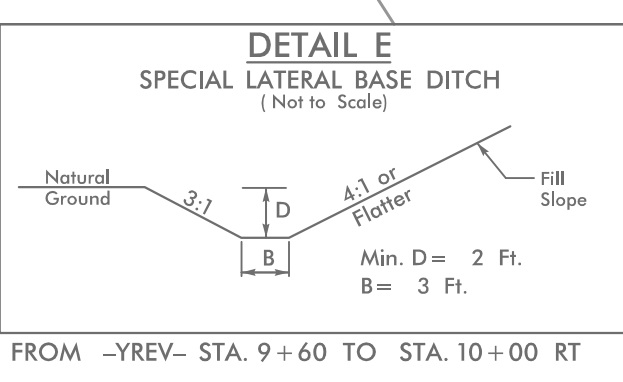
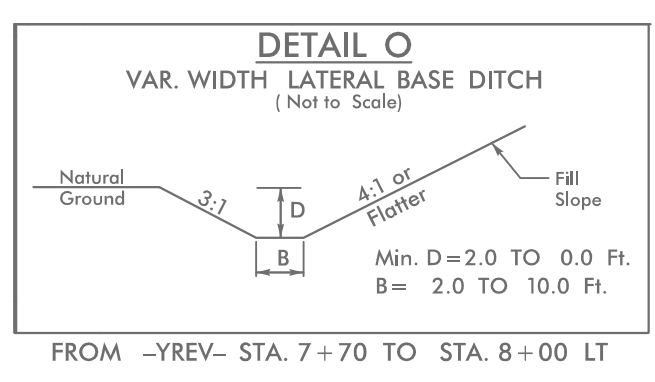


5/14/99

PROJECT REFERENCE NO.	SHEET NO.
R-5021	EC-70/CONST.32
RW SHEET NO.	33
ROADWAY DESIGN ENGINEER	HYDRAULICS ENGINEER

NAD 83/NSRS 2007

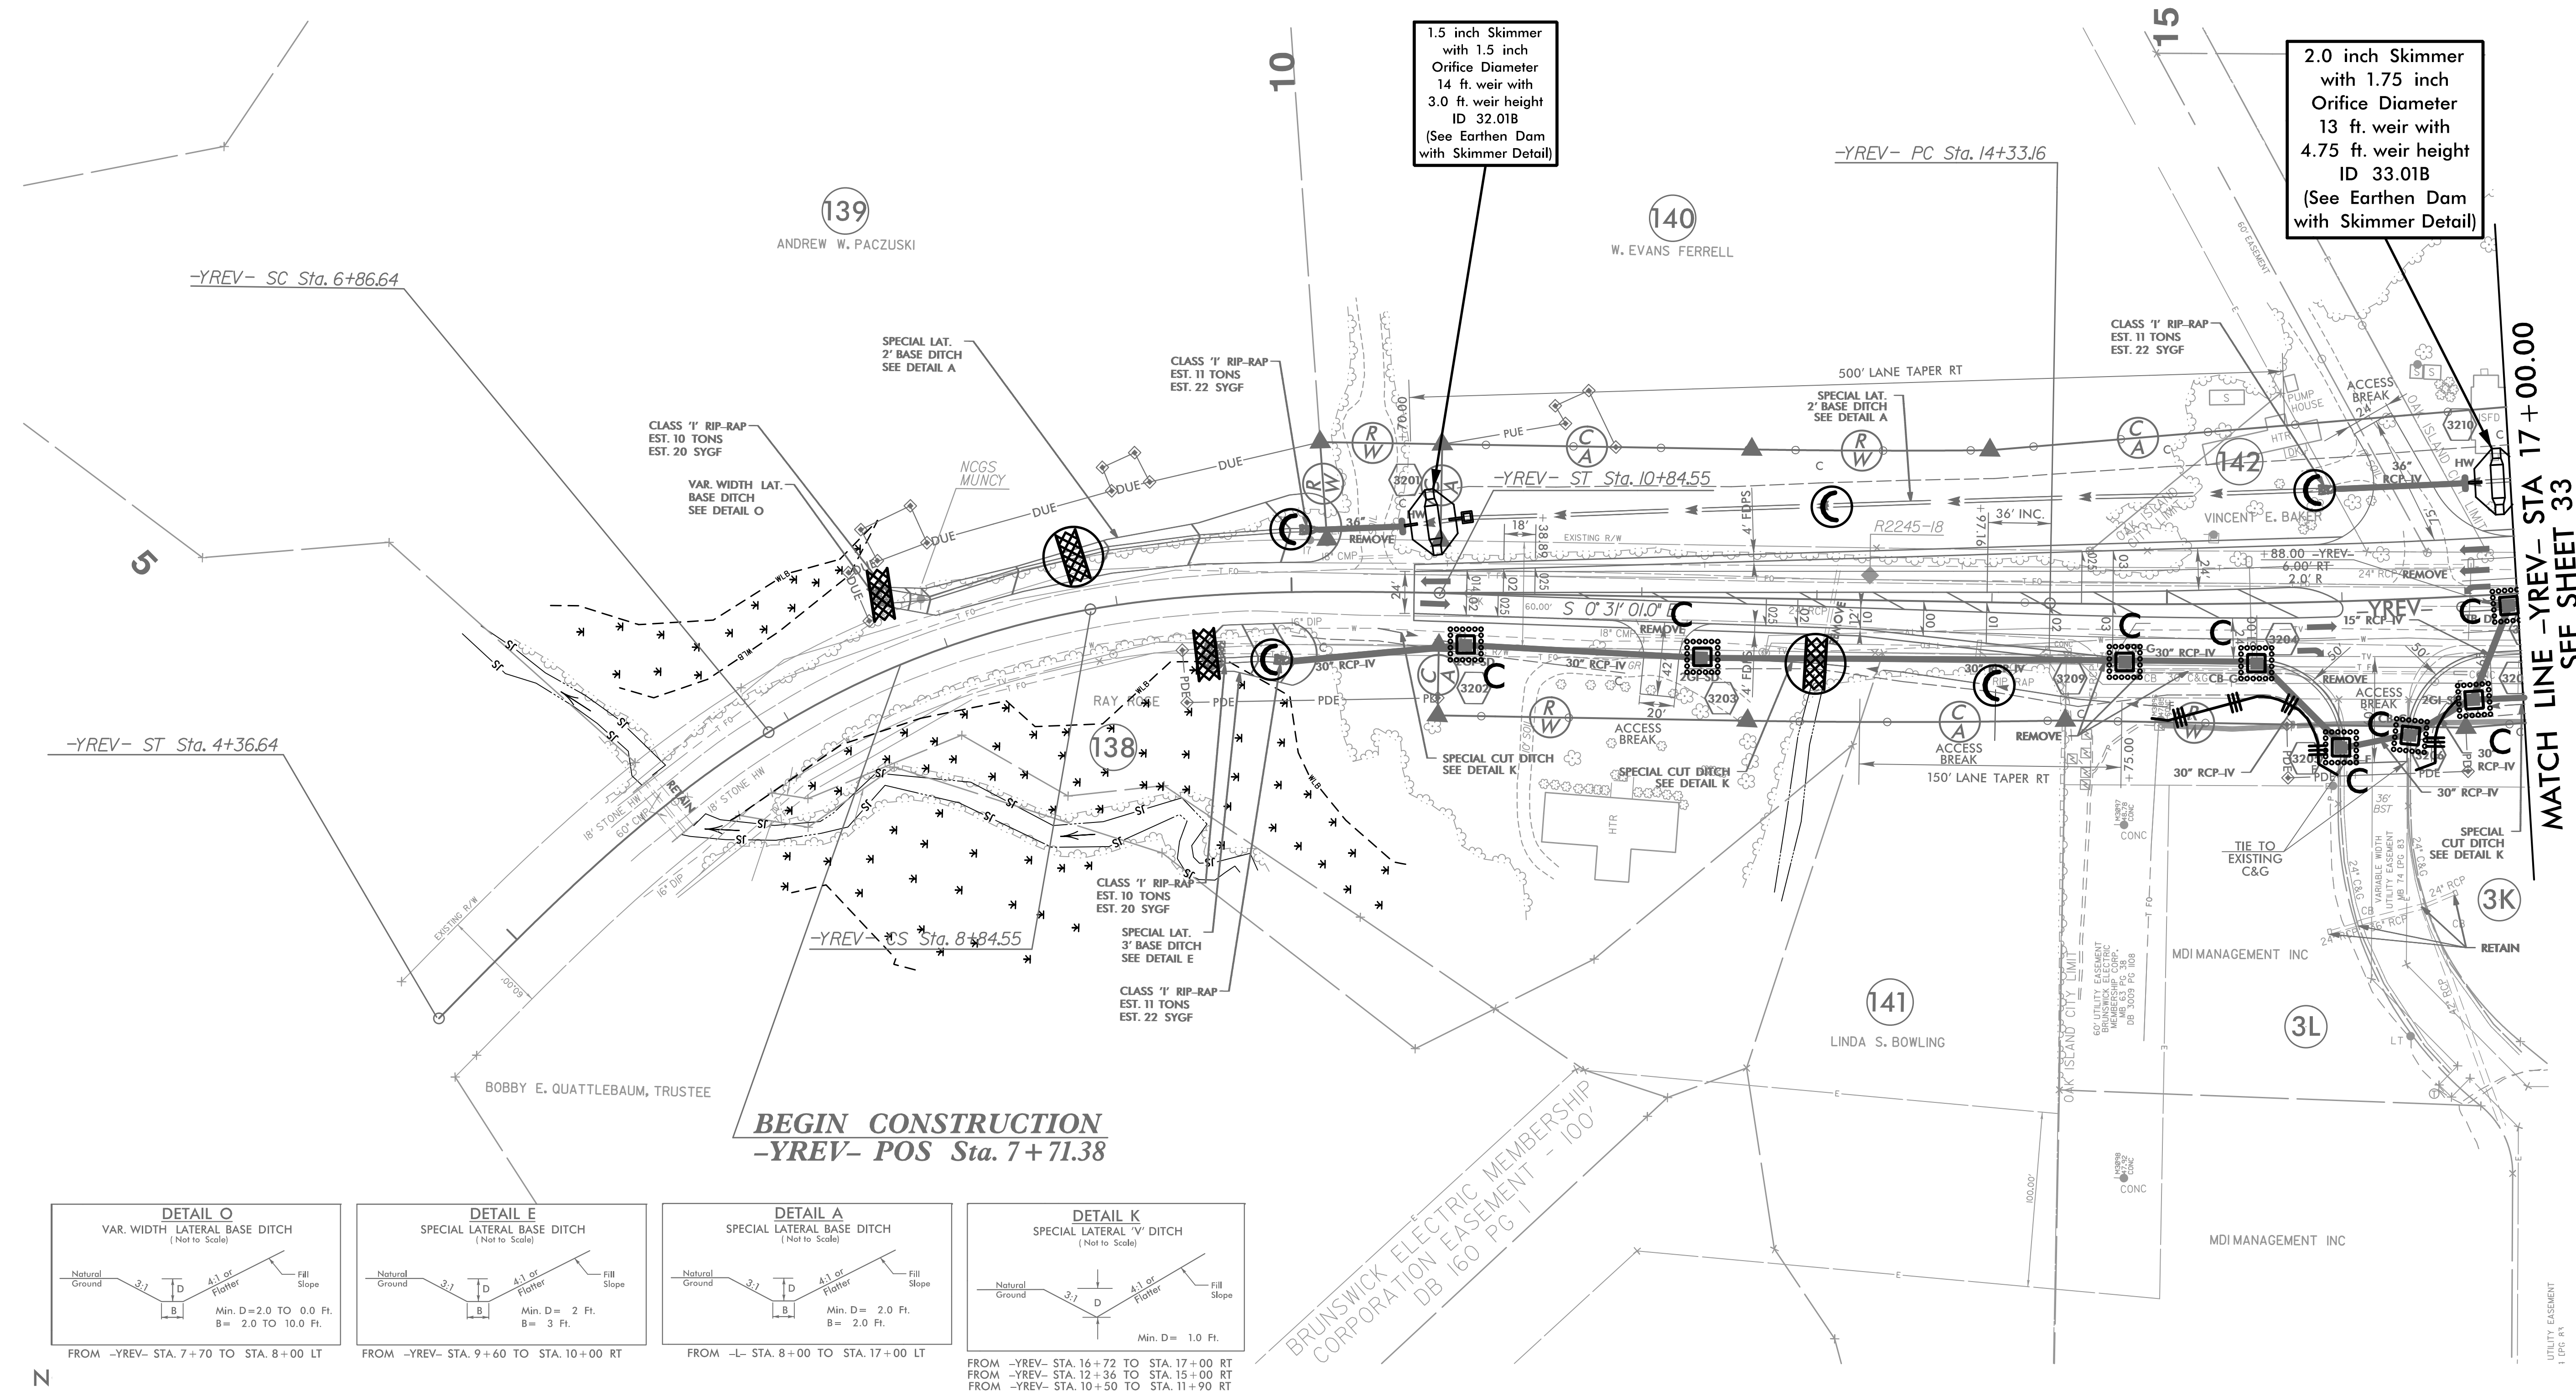

BEGIN CONSTRUCTION
 -YREV- POS Sta. 7+71.38

1. ALL DRIVEWAY RADII ARE 20' UNLESS NOTED ON PLANS.
2. PAVED TURNOUTS FOR SHOULDER SECTION SHOULD EXTEND 50' UNLESS NOTED ON PLANS.

5/14/2021_EC_PSH32.dgn

UTILITY EASEMENT
1-DIG. RW