

APPROVED: Andrew D. Klinkosick
E-3078F9459E448

DATE: 9/2/2021




**DOCUMENT NOT CONSIDERED FINAL
UNLESS ALL SIGNATURES COMPLETED**

SIGN NUMBER: 119
 TYPE: A
 QUANTITY: 1
 SIGN WIDTH: 10'-6"
 HEIGHT: 5'-0"
 TOTAL AREA: 52.5 Sq.Ft.
 BORDER TYPE: FLUSH
 RECESS: 0"
 WIDTH: 1"
 RADII: 3"
 NO. Z BARS: 2
 LENGTH: 118.0

SYMBOL	X	Y	WID	HT
Type D Arrow	10.4	37.5	8	12
Type D Arrow	87	7	8	12

DESIGN BY: NKV
 PROJECT ID: R-5021
 CHECKED BY: TRT/ADK
 DIV: 03
 DATE: April 2018

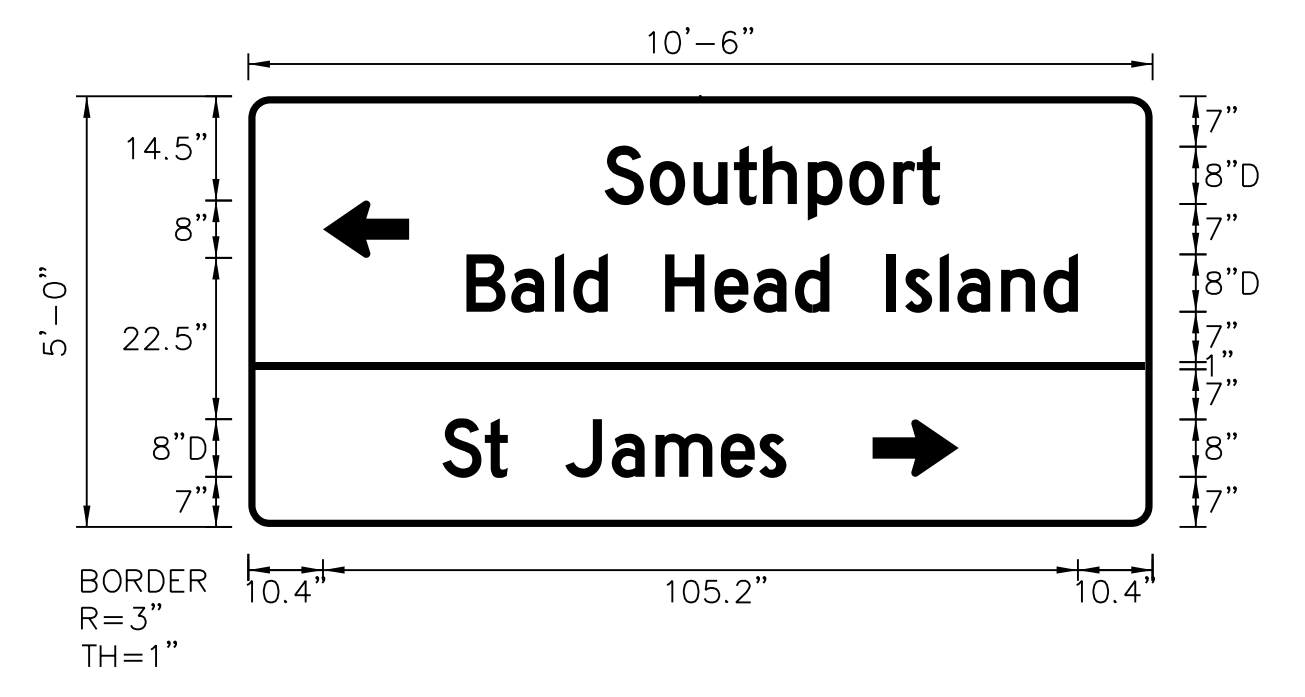

NOTES:
 1. Legend and border shall be direct applied Grade C reflective sheeting.
 2. Background shall be Grade C reflective sheeting.
 3. Proposed support spacing is 7.50'.


LETTER POSITIONS

Letter spacings are to start of next letter													Series/Size Text Length						
49.6	6.3	6.1	5.6	4.1	6.2	5.8	6.2	3.3	3.2	29.6			D 2000	46.7					
30.4	6.2	6.1	2.6	4.8	8	6.9	5.4	5.8	4.8	8	2.6	4.8	2.5	6.1	5.9	4.8	10.4	D 2000	85.2
27	5.9	3.2	8	6.5	6.1	9.1	5.4	3.8	51									D 2000	47.9

SIGN NUMBER: 301
 TYPE: D
 QUANTITY: 1
 SIGN WIDTH: 6'-6"
 HEIGHT: 3'-0"
 TOTAL AREA: 19.5 Sq.Ft.
 BORDER TYPE: FLUSH
 RECESS: 0"
 WIDTH: 1"
 RADII: 3"
 NO. Z BARS: N/A
 LENGTH: N/A

SYMBOL	X	Y	WID	HT
Type D Arrow	12.4	25.2	8	12
Type D Arrow	53.6	6.8	8	12

DESIGN BY: NKV
 PROJECT ID: R-5021
 CHECKED BY: TRT/ADK
 DIV: 03
 DATE: April 2018

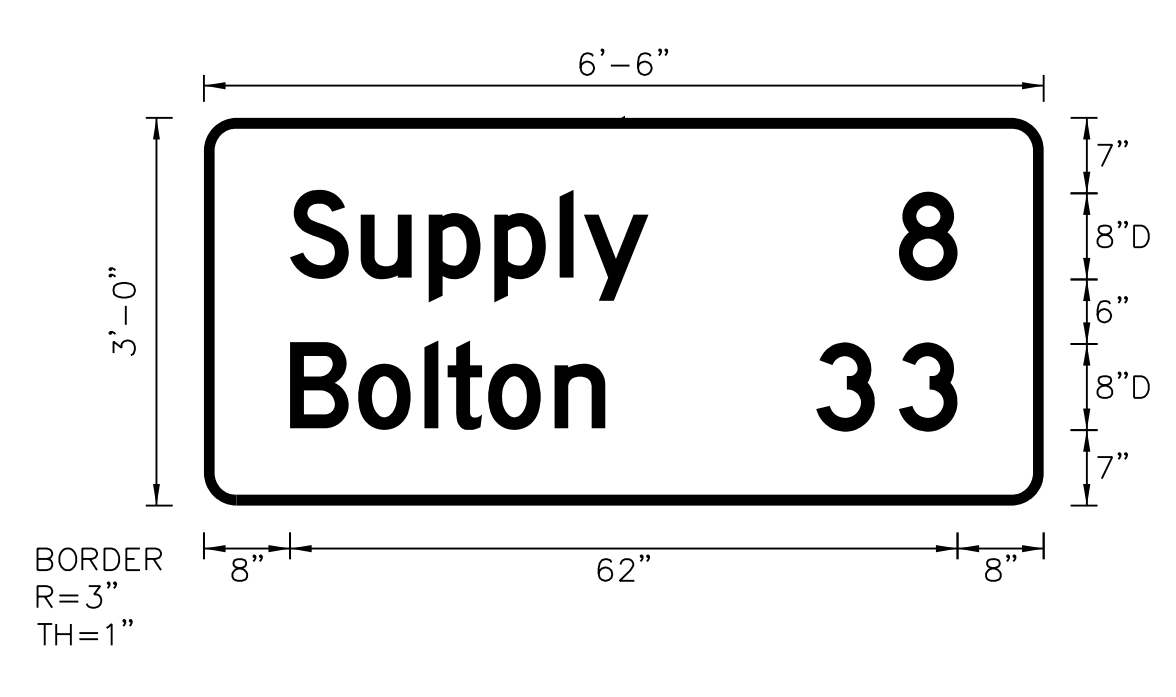

NOTES:
 1. Legend and border shall be direct applied Grade C reflective sheeting.
 2. Background shall be Grade C reflective sheeting.


LETTER POSITIONS

Letter spacings are to start of next letter													Series/Size Text Length	
8	6.6	6.3	6.1	6.1	2.2	6	36.7						D 2000	33.3
64.6	5.4	8											D 2000	5.4
8	6.3	6.2	2.2	3.8	6.2	4.7	40.7						D 2000	29.3
3	3												D 2000	13.1
56.9	7.7	5.4	8											

SIGN NUMBER: 302
 TYPE: D
 QUANTITY: 1
 SIGN WIDTH: 7'-6"
 HEIGHT: 3'-6"
 TOTAL AREA: 26.3 Sq.Ft.
 BORDER TYPE: FLUSH
 RECESS: 0"
 WIDTH: 1"
 RADII: 3"
 NO. Z BARS: N/A
 LENGTH: N/A

SYMBOL	X	Y	WID	HT
Type D Arrow	10.6	25.2	8	12
Type D Arrow	67.4	6.7	8	12

DESIGN BY: NKV
 PROJECT ID: R-5021
 CHECKED BY: TRT/ADK
 DIV: 03
 DATE: April 2018

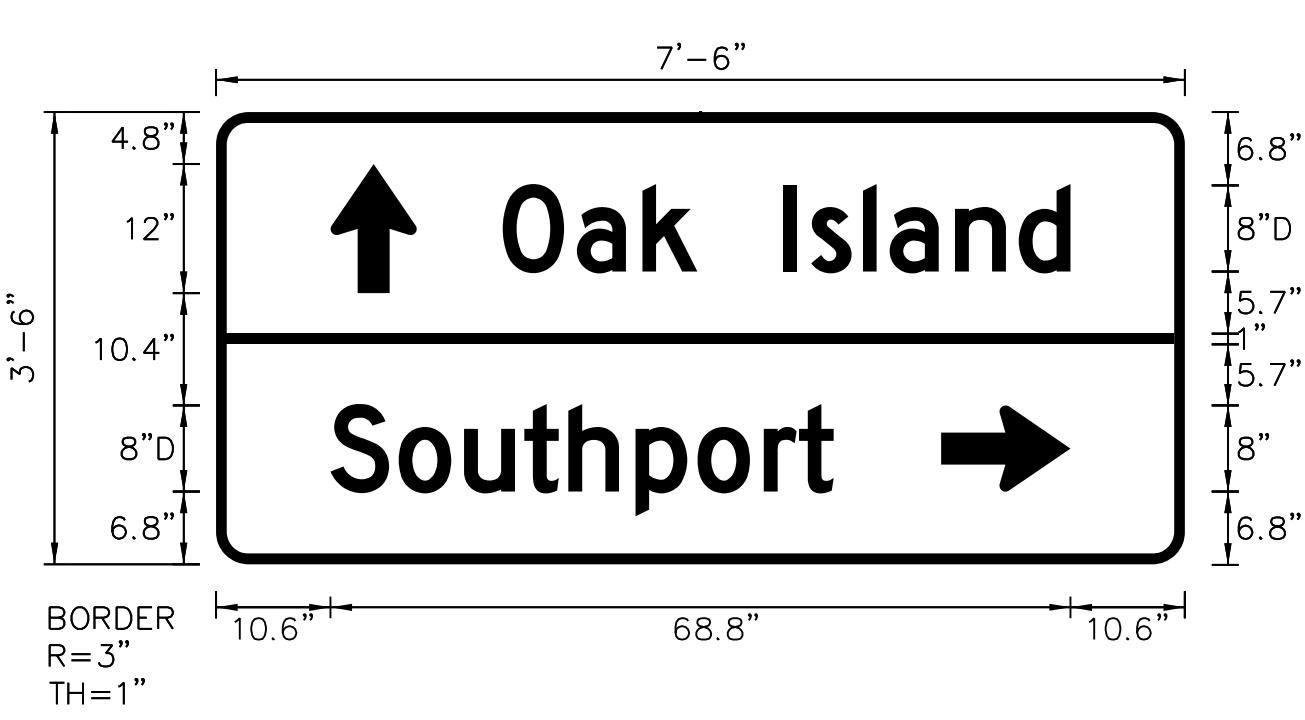

NOTES:
 1. Legend and border shall be direct applied Grade C reflective sheeting.
 2. Background shall be Grade C reflective sheeting.
 3. Sign mounted on three "U"-channel posts.


LETTER POSITIONS

Letter spacings are to start of next letter													Series/Size Text Length	
26.6	6.9	6.1	5.1	8	2.6	4.8	2.5	6.1	5.9	4.8	10.6		D 2000	52.7
10.6	6.3	6.1	5.6	4.1	6.2	5.8	6.2	3.3	3.2	32.6			D 2000	46.7

SIGN NUMBER: 303
 TYPE: D
 QUANTITY: 1
 SIGN WIDTH: 6'-6"
 HEIGHT: 3'-6"
 TOTAL AREA: 22.8 Sq.Ft.
 BORDER TYPE: FLUSH
 RECESS: 0"
 WIDTH: 1"
 RADII: 3"
 NO. Z BARS: N/A
 LENGTH: N/A

SYMBOL	X	Y	WID	HT
Type D Arrow	12.4	25.2	8	12
Type D Arrow	53.6	6.8	8	12

DESIGN BY: NKV
 PROJECT ID: R-5021
 CHECKED BY: TRT/ADK
 DIV: 03
 DATE: April 2018

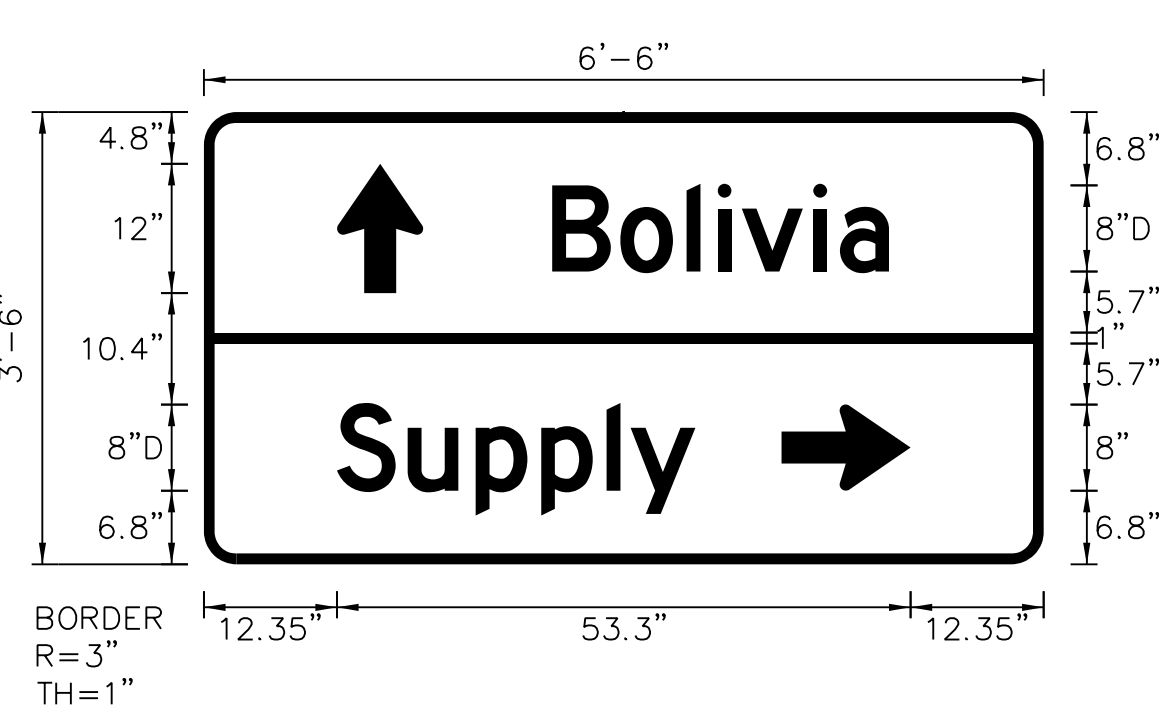

NOTES:
 1. Legend and border shall be direct applied Grade C reflective sheeting.
 2. Background shall be Grade C reflective sheeting.

LETTER POSITIONS

Letter spacings are to start of next letter													Series/Size Text Length	
32.4	6.3	6.2	2.9	2.2	6.6	2.5	4.6	14.4					D 2000	31.3
12.4	6.6	6.3	6.1	6.1	2.2	6	32.4						D 2000	33.3