


APPROVED: *Andrew D. Klinckisch*
E3D78F8459E44B...
 DATE: 10/28/2021

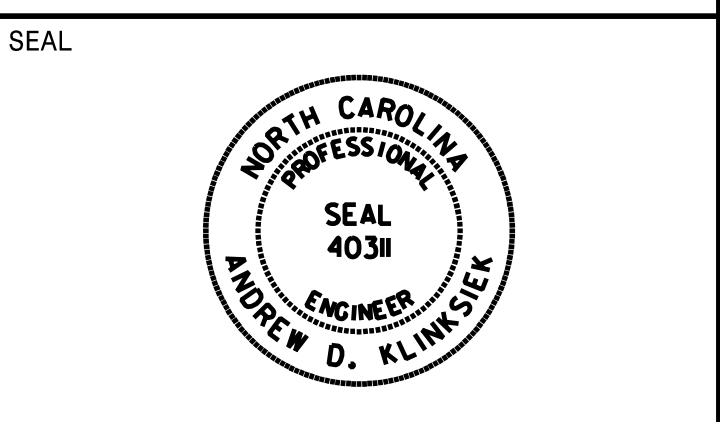

**DOCUMENT NOT CONSIDERED FINAL
 UNLESS ALL SIGNATURES COMPLETED**


SIGN NUMBER: 320
 TYPE: D
 QUANTITY: 1
 SIGN WIDTH: 6'-0"
 HEIGHT: 2'-6"
 TOTAL AREA: 15.0 Sq.Ft.
 BORDER TYPE: FLUSH
 RECESS: 0"
 WIDTH: 0.75"
 RADII: 2.25"
 NO. Z BARS: N/A
 LENGTH: N/A

BACKG COLOR: Green
 COPY COLOR: White

SYMBOL	X	Y	WID	HT
AR_Type D	16	17.7	6	9
AR_Type D	54.2	4.9	6	9

MAT'L: 0.125" ALUMINUM

DESIGN BY: NKV
 PROJECT ID: R-5021
 CHECKED BY: TRT/ADK
 DIV: 03
 DATE: April 2018

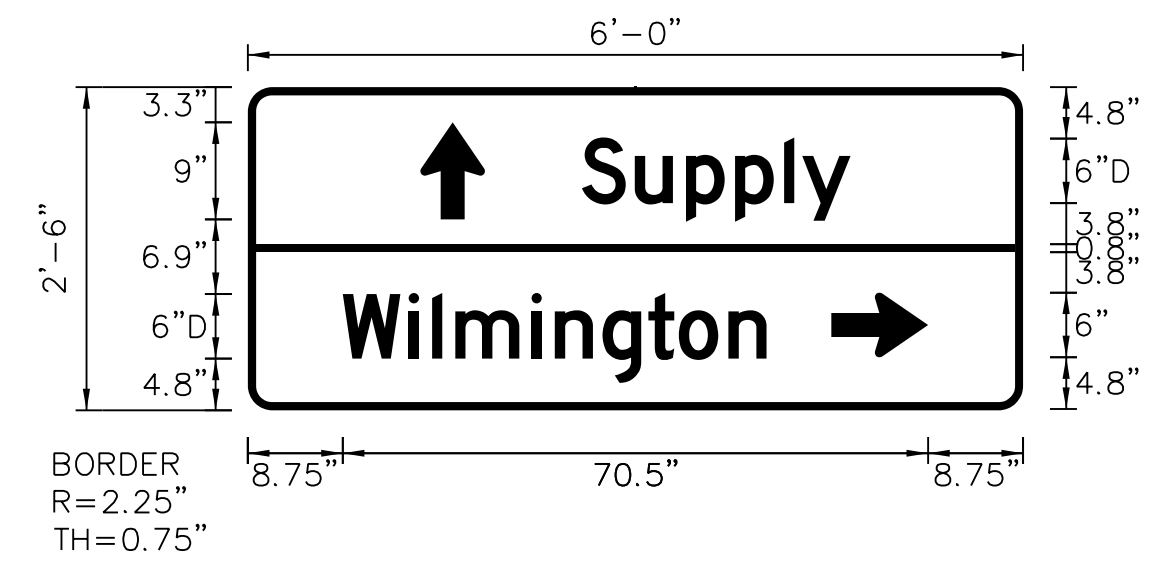

BORDER R=2.25"
 TH=0.75"

Spacing Factor is 1 unless specified otherwise

NOTES:
 1. Legend and border shall be direct applied Grade C reflective sheeting.
 2. Background shall be Grade C reflective sheeting.

LETTER POSITIONS

Letter spacings are to start of next letter													Series/Size
													Text Length
	S	u	p	p	l	y							D 2000
	31	4.9	4.7	4.6	4.6	1.7	4.5	16					25
	W	i	l	m	i	n	g	t	o	n			D 2000
	8.8	6.1	2.2	2.2	7.1	2.2	4.4	4.3	2.8	4.6	3.5	23.8	39.4


SIGN NUMBER: 321
 TYPE: D
 QUANTITY: 1
 SIGN WIDTH: 7'-6"
 HEIGHT: 2'-0"
 TOTAL AREA: 15.0 Sq.Ft.
 BORDER TYPE: FLUSH
 RECESS: 0"
 WIDTH: 1"
 RADII: 3"
 NO. Z BARS: N/A
 LENGTH: N/A

BACKG COLOR: Green
 COPY COLOR: White

SYMBOL	X	Y	WID	HT
Type D Arrow	69.2	8	8	12

MAT'L: 0.125" ALUMINUM

DESIGN BY: NKV
 PROJECT ID: R-5021
 CHECKED BY: TRT/ADK
 DIV: 03
 DATE: April 2018

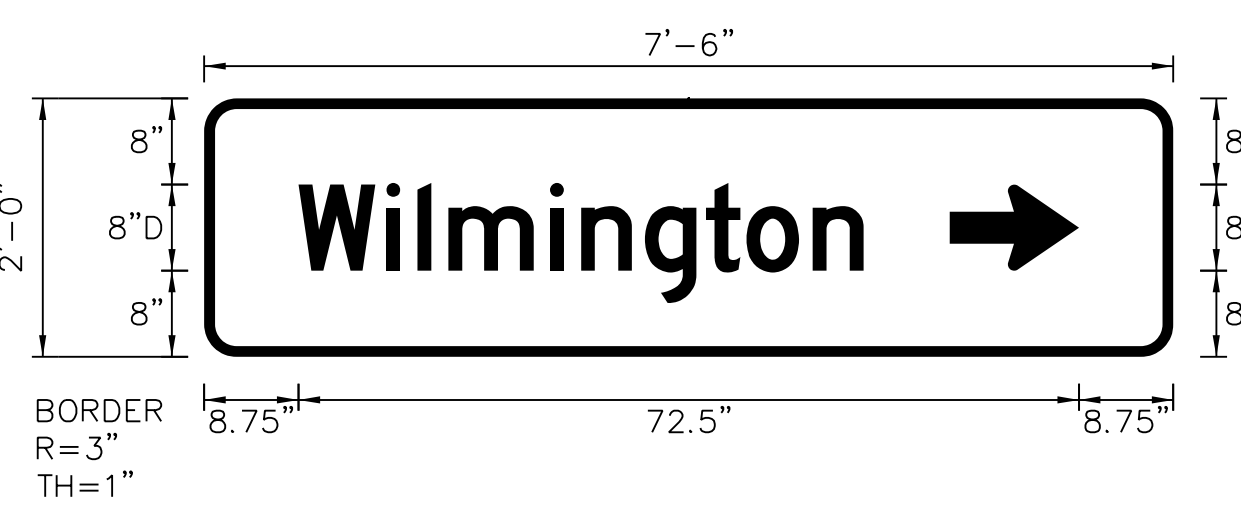

BORDER R=3"
 TH=1"

Spacing Factor is 1 unless specified otherwise

NOTES:
 1. Legend and border shall be direct applied Grade C reflective sheeting.
 2. Background shall be Grade C reflective sheeting.

LETTER POSITIONS

Letter spacings are to start of next letter													Series/Size
													Text Length
	W	i	l	m	i	n	g	t	o	n			D 2000
	8.8	8.2	2.9	2.9	9.4	2.9	5.9	5.7	3.8	6.2	4.7	28.8	52.5


SIGN NUMBER: 443
 TYPE: E
 QUANTITY: 1
 SIGN WIDTH: 3'-0"
 HEIGHT: 2'-6"
 TOTAL AREA: 7.5 Sq.Ft.
 BORDER TYPE: RECESSED
 RECESS: 0.63"
 WIDTH: 0.88"
 RADII: 2.25"
 NO. Z BARS: N/A
 LENGTH: N/A

BACKG COLOR: White
 COPY COLOR: Black

SYMBOL	X	Y	WID	HT
R3-8 2in CIR	4.2	14.3	4	4
R3-8 LEFT ONLY	2.8	10.8	10.8	14.5
R3-8 RT ONLY	21.9	10.8	9.4	11.6

MAT'L: 0.080" ALUMINUM

DESIGN BY: JAW
 PROJECT ID: R-5021
 CHECKED BY: ADK
 DIV: 03
 DATE: Sept 2021

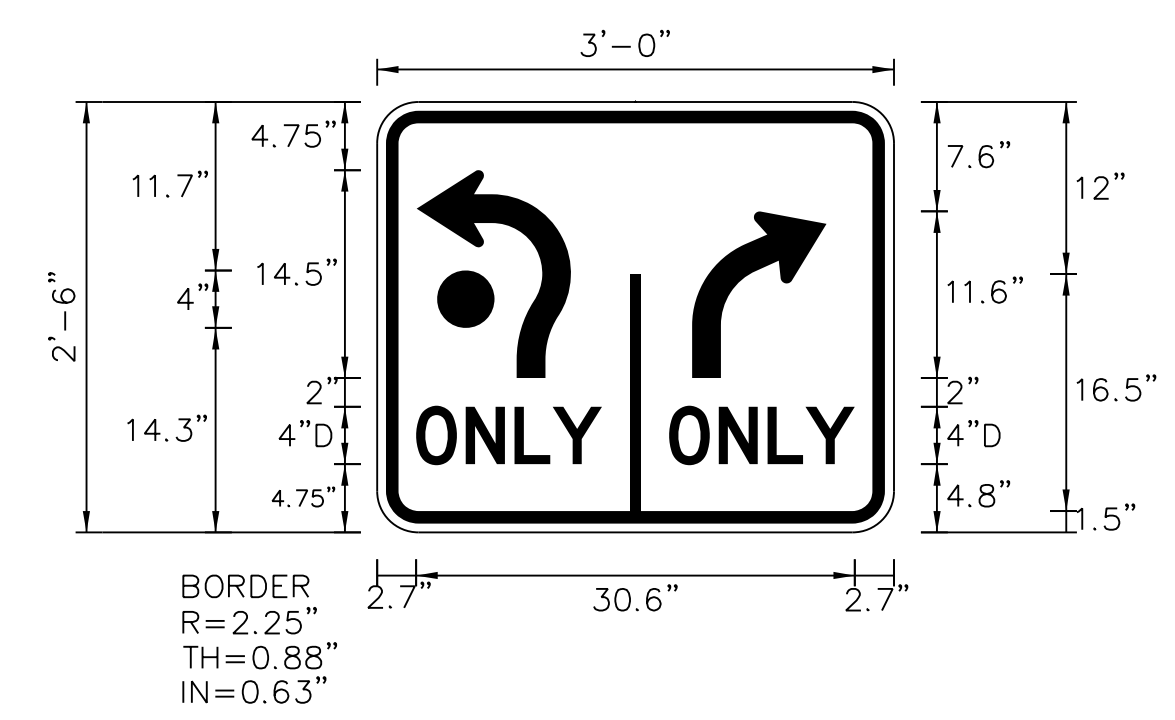

BORDER R=2.25"
 TH=0.88"
 IN=0.63"

Spacing Factor is 1 unless specified otherwise

NOTES:
 1. Legend and border shall be silk-screened or reverse silk-screened opaque black ink.
 2. Background shall be Grade C reflective sheeting.
 3. See MUTCD SHS R3-8 Sheet 4 of 7 for arrow design.
 4. Omit left and through arrow for R3-8 RT ONLY.

LETTER POSITIONS

Letter spacings are to start of next letter													Series/Size
													Text Length
	O	N	L	Y									D 2000
	2.7	3.5	3.4	2.6	3.4	20.3							12.9
	O	N	L	Y									D 2000
	20.3	3.5	3.4	2.6	3.4	2.7							12.9


SIGN NUMBER: 409
 TYPE: E
 QUANTITY: 1
 SIGN WIDTH: 3'-0"
 HEIGHT: 1'-6"
 TOTAL AREA: 4.5 Sq.Ft.
 BORDER TYPE: RECESSED
 RECESS: 0.375"
 WIDTH: 0.625"
 RADII: 1.5"
 NO. Z BARS: N/A
 LENGTH: N/A

BACKG COLOR: White
 COPY COLOR: Black

SYMBOL	X	Y	WID	HT

MAT'L: 0.063" ALUMINUM

DESIGN BY: JAW
 PROJECT ID: R-5021
 CHECKED BY: ADK
 DIV: 03
 DATE: Sept 2021

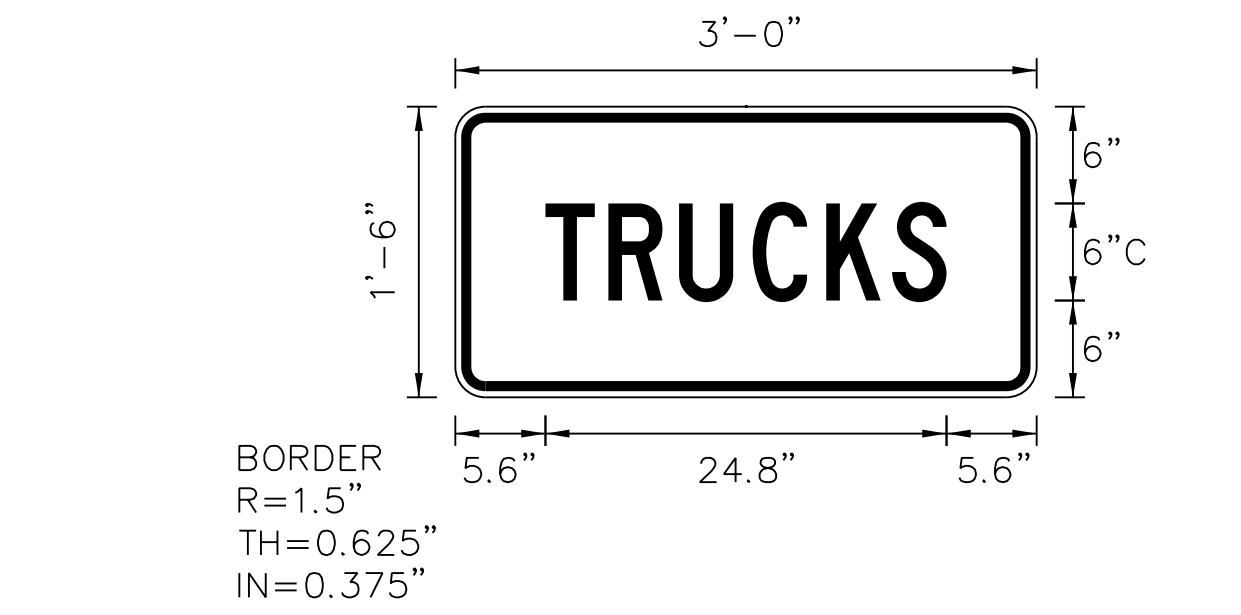

BORDER R=1.5"
 TH=0.625"
 IN=0.375"

Spacing Factor is 1 unless specified otherwise

NOTES:
 1. Legend and border shall be silk-screened or reverse silk-screened opaque black ink.
 2. Background shall be Grade C reflective sheeting.
 3. Mount above Sign 406 (NO U-TURN Sign) in 1 installation.

LETTER POSITIONS

Letter spacings are to start of next letter													Series/Size
													Text Length
	T	R	U	C	K	S							C 2000
	5.6	3.9	4.4	4.6	4.6	4.1	3.4	5.6					24.8