



401 QUANTITY REQ'D 3



36" X 36"
W6-1

ONE "U" POST PER SIGN


406 QUANTITY REQ'D 1



36" X 36"
R3-4

ONE "U" POST PER SIGN


411 QUANTITY REQ'D 64



36" X 36"
R5-1

ONE "U" POST PER SIGN


416 QUANTITY REQ'D 1



18" X 18"
W13-1P


MOUNT BELOW SIGN 415 IN 1 INSTALLATION

427 QUANTITY REQ'D 4

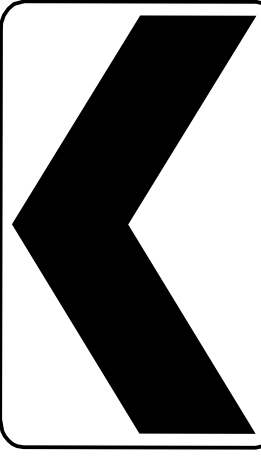


18" X 24"
W1-8 (L)

INSTALL ON ONE "U" POST PER SIGN
INSTALLATION HEIGHT: BOTTOM OF SIGN SHALL BE 4 FEET ABOVE THE EDGE OF TRAVEL LANE ELEVATION (RIGHT EDGELINE)
ALL OTHER PORTIONS OF ROADWAY STANDARD DRAWING 904.50 APPLY

TIP NO. R-5021	SHEET NO. SIGN-31
APPROVED: <i>Andrew D. Klinksieck</i> E-307884586E48	
DATE: 10/28/2021	
SEAL	
	
DOCUMENT NOT CONSIDERED FINAL UNLESS ALL SIGNATURES COMPLETED	


402 QUANTITY REQ'D 11

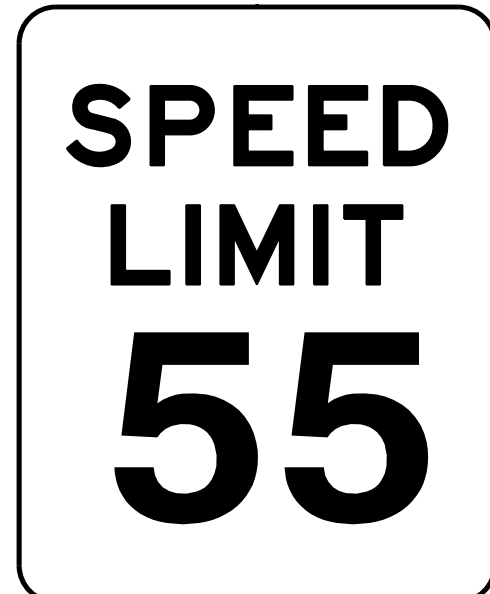

30" X 36"
R2-1

ONE "U" POST PER SIGN


407 QUANTITY REQ'D 2

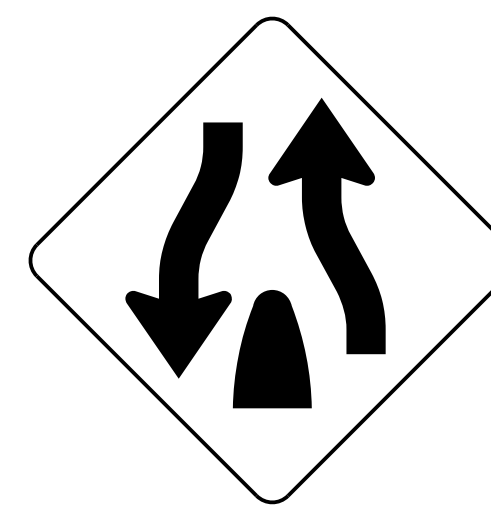

36" X 36"
W6-2

ONE "U" POST PER SIGN


412 QUANTITY REQ'D 84



36" X 24"
R5-1a

ONE "U" POST PER SIGN


417 QUANTITY REQ'D 5

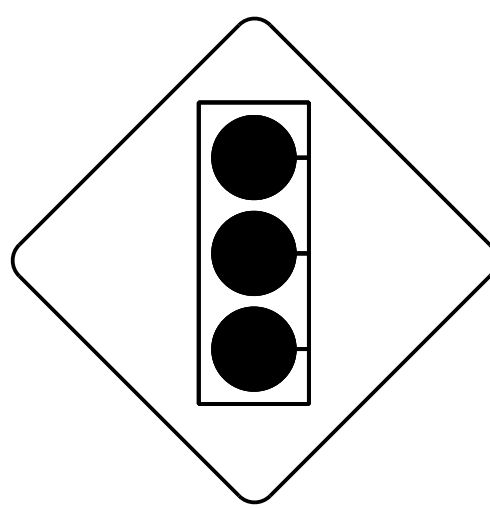

30" X 30"
W3-3

ONE "U" POST PER SIGN


421 QUANTITY REQ'D 1



36" X 36"
W1-2 (L)

ONE "U" POST PER SIGN


424 QUANTITY REQ'D 3



36" X 36"
W14-2

ONE "U" POST PER SIGN


428 QUANTITY REQ'D 5



30" X 36"
R2-1

ONE "U" POST PER SIGN


403 QUANTITY REQ'D 48

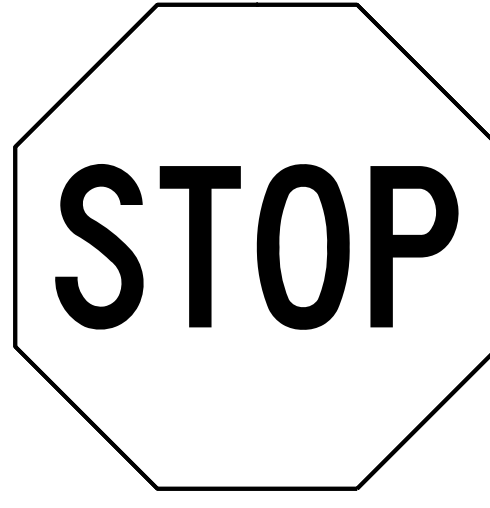

36" X 36"
R1-1

ONE "U" POST PER SIGN
MOUNT BELOW SIGN 404 IN 28 INSTALLATIONS


408 QUANTITY REQ'D 3

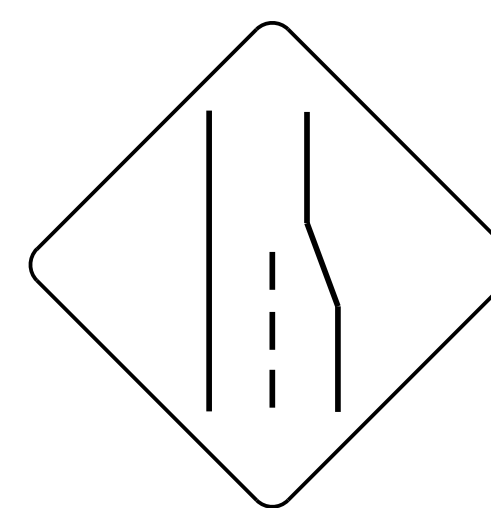

48" X 48"
W4-2

TWO "U" POSTS PER SIGN


413 QUANTITY REQ'D 1

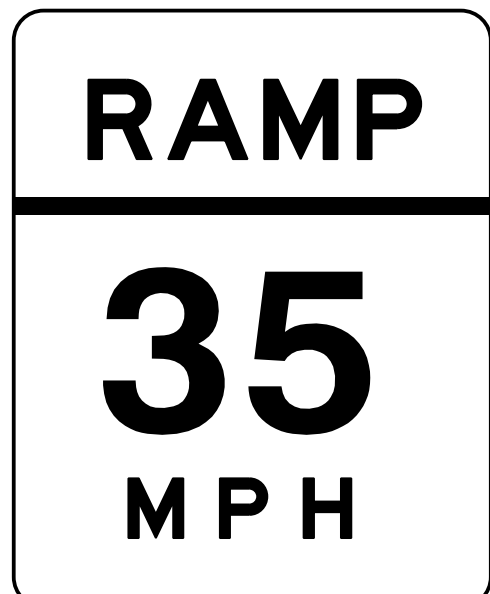

24" X 30"
W13-3

ONE "U" POST PER SIGN


418 QUANTITY REQ'D 8

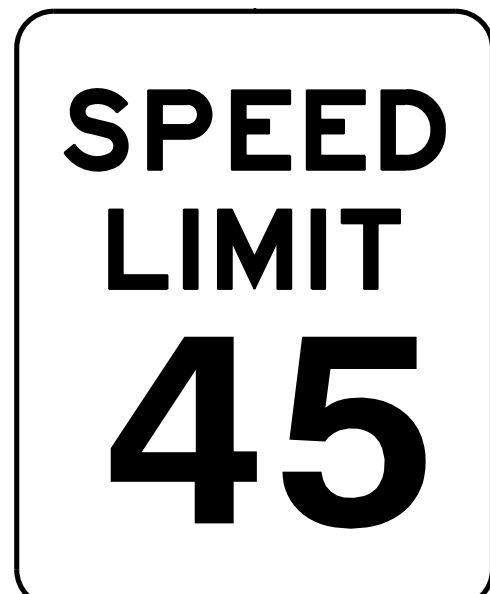

30" X 36"
R2-1

ONE "U" POST PER SIGN


422 QUANTITY REQ'D 1



16" X 18"
W13-1P

MOUNT BELOW SIGN 421 IN 1 INSTALLATION


425 QUANTITY REQ'D 1

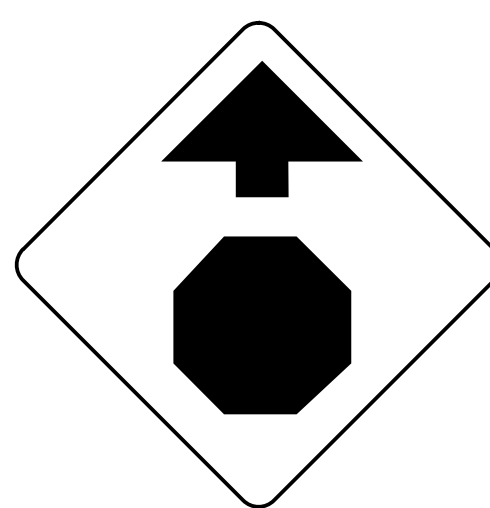

30" X 30"
W3-1

ONE "U" POST PER SIGN


429 QUANTITY REQ'D 1

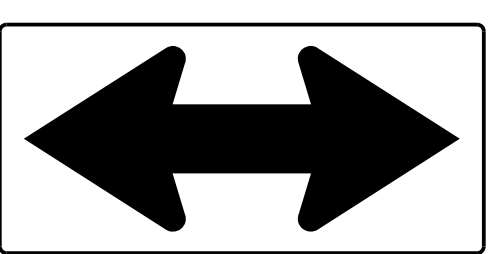

48" X 24"
W1-7

TWO "U" POSTS PER SIGN


404 QUANTITY REQ'D 31



54" X 18"
R6-1 (R)

TWO "U" POSTS PER SIGN


409 QUANTITY REQ'D 1



36" X 18"
SEE PANEL DESIGN ON SIGN-3H

MOUNT ABOVE SIGN 406 IN 1 INSTALLATION


414 QUANTITY REQ'D 2



36" X 36"
W4-6

ONE "U" POST PER SIGN


419 QUANTITY REQ'D 4



54" X 18"
R6-1 (L)

TWO "U" POSTS PER SIGN


423 QUANTITY REQ'D 2

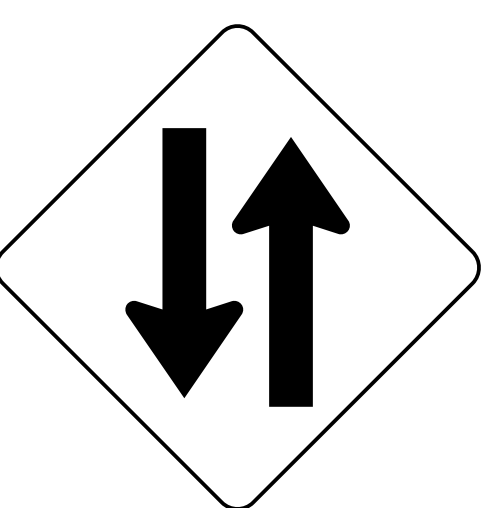

36" X 36"
W6-3

ONE "U" POST PER SIGN


426 QUANTITY REQ'D 4



36" X 36"
R3-7 (L)

ONE "U" POST PER SIGN


430 QUANTITY REQ'D 1



30" X 30"
W11-1

ONE "U" POST PER SIGN
BACKGROUND SHEETING SHALL BE FLUORESCENT YELLOW-GREEN GRADE B SHEETING


405 QUANTITY REQ'D 2

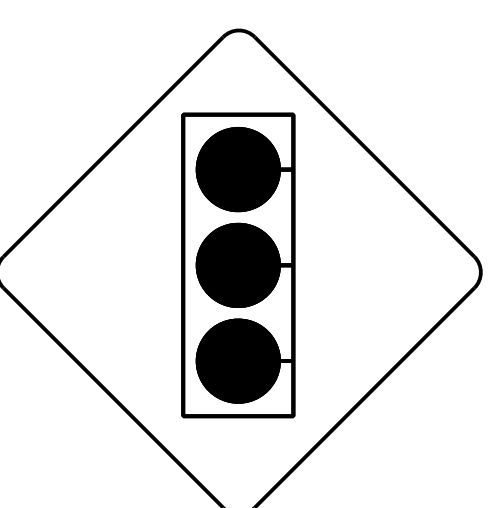

48" X 48"
W3-3

TWO "U" POSTS PER SIGN


410 QUANTITY REQ'D 3



48" X 48"
W9-1

TWO "U" POSTS PER SIGN


415 QUANTITY REQ'D 1



36" X 36"
W1-1 (R)

ONE "U" POST PER SIGN

420 QUANTITY REQ'D 7



36" X 36"
R3-7 (R)

ONE "U" POST PER SIGN