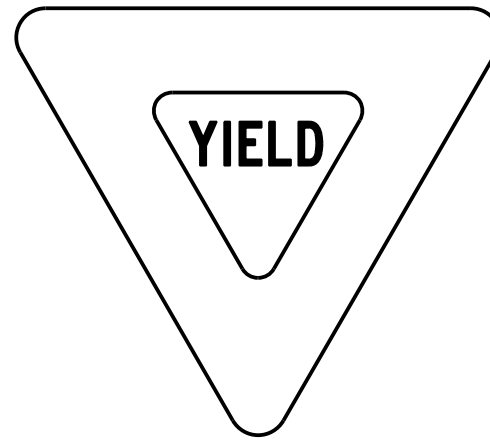

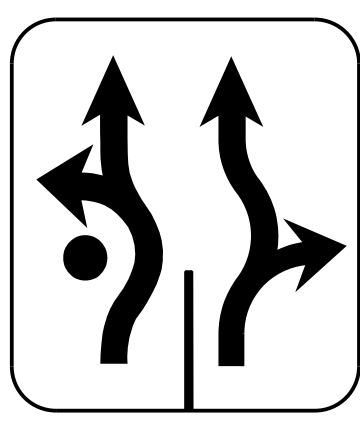


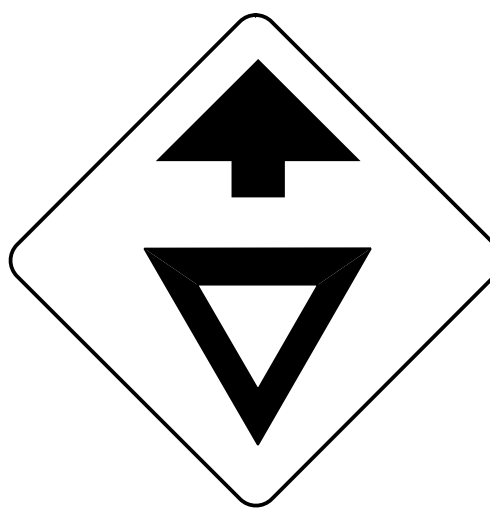

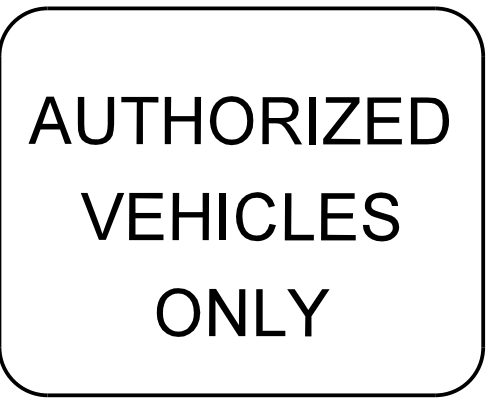
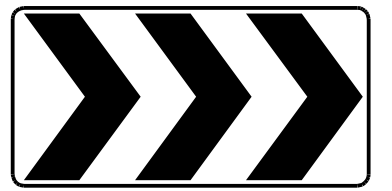

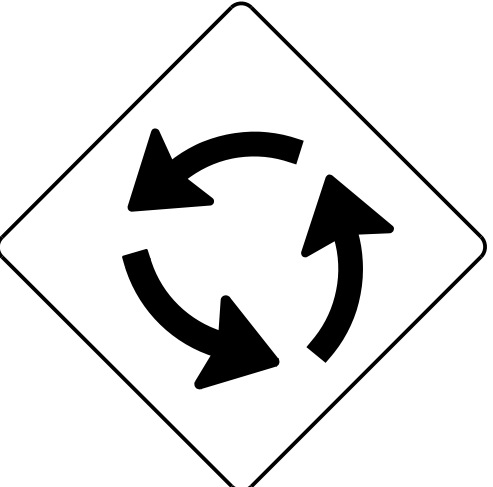
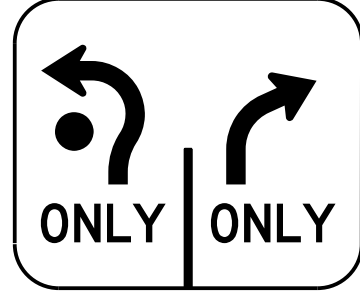
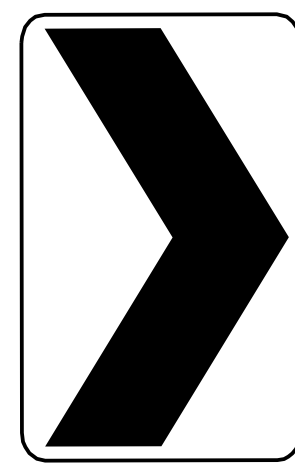
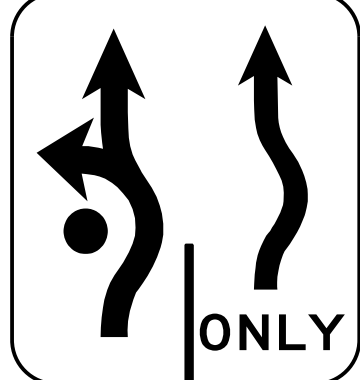



<p>431 QUANTITY REQ'D 10</p>  <p>36" X 36" X 36" R1-2</p> <p>ONE "U" POST PER SIGN</p>	<p>436 QUANTITY REQ'D 1</p>  <p>30" X 12" R3-9cP</p> <p>MOUNT ABOVE SIGN 433 1 INSTALLATION</p>	<p>440 QUANTITY REQ'D 1</p>  <p>36" X 36" R3-8, SHEET 5 OF 7</p> <p>ONE "U" POST PER SIGN</p>			
<p>432 QUANTITY REQ'D 1</p>  <p>18" X 24" W16-1P</p> <p>MOUNT BELOW SIGN 438 IN 1 INSTALLATIONS BACKGROUND SHEETING SHALL BE FLUORESCENT YELLOW-GREEN GRADE B SHEETING</p>	<p>437 QUANTITY REQ'D 1</p>  <p>30" X 12" R3-9dP</p> <p>MOUNT ABOVE SIGN 433 1 INSTALLATION</p>	<p>441 QUANTITY REQ'D 2</p>  <p>30" X 30" W3-2</p> <p>ONE "U" POST PER SIGN</p>			
<p>433 QUANTITY REQ'D 3</p>  <p>24" X 36" R3-9b</p> <p>ONE "U" POST PER SIGN</p>	<p>438 QUANTITY REQ'D 4</p>  <p>30" X 24" R5-11</p> <p>ONE "U" POST PER SIGN</p>	<p>442 QUANTITY REQ'D 3</p>  <p>48" X 24" R6-4A</p> <p>TWO "U" POSTS PER SIGN</p>			
<p>434 QUANTITY REQ'D 2</p>  <p>36" X 36" W3-5</p> <p>ONE "U" POST PER SIGN</p>	<p>439 QUANTITY REQ'D 1</p>  <p>30" X 30" W2-6</p> <p>ONE "U" POST PER SIGN</p>	<p>443 QUANTITY REQ'D 1</p>  <p>36" X 30" SEE PANEL DESIGN ON SIGN-3H</p> <p>ONE "U" POST PER SIGN</p>			
<p>435 QUANTITY REQ'D 2</p>  <p>18" X 24" W1-8 (R)</p> <p>MOUNTED BACK TO BACK WITH SIGN 427 IN 2 INSTALLATIONS INSTALLATION HEIGHT: BOTTOM OF SIGN SHALL BE 4 FEET ABOVE THE EDGE OF TRAVEL LANE ELEVATION (LEFT EDGELINE) ALL OTHER PORTIONS OF ROADWAY STANDARD DRAWING 904.50 APPLY</p>		<p>444 QUANTITY REQ'D 1</p>  <p>36" X 36" R3-8, SHEET 6 OF 7</p> <p>ONE "U" POST PER SIGN</p>			

TIP NO. R-5021	SHEET NO. SIGN-3J
APPROVED: <u>Andrew D. Klinkosiek</u> <small>E-3078F8459E44B</small>	
DATE: 10/28/2021	
SEAL	
	
DOCUMENT NOT CONSIDERED FINAL UNLESS ALL SIGNATURES COMPLETED	