
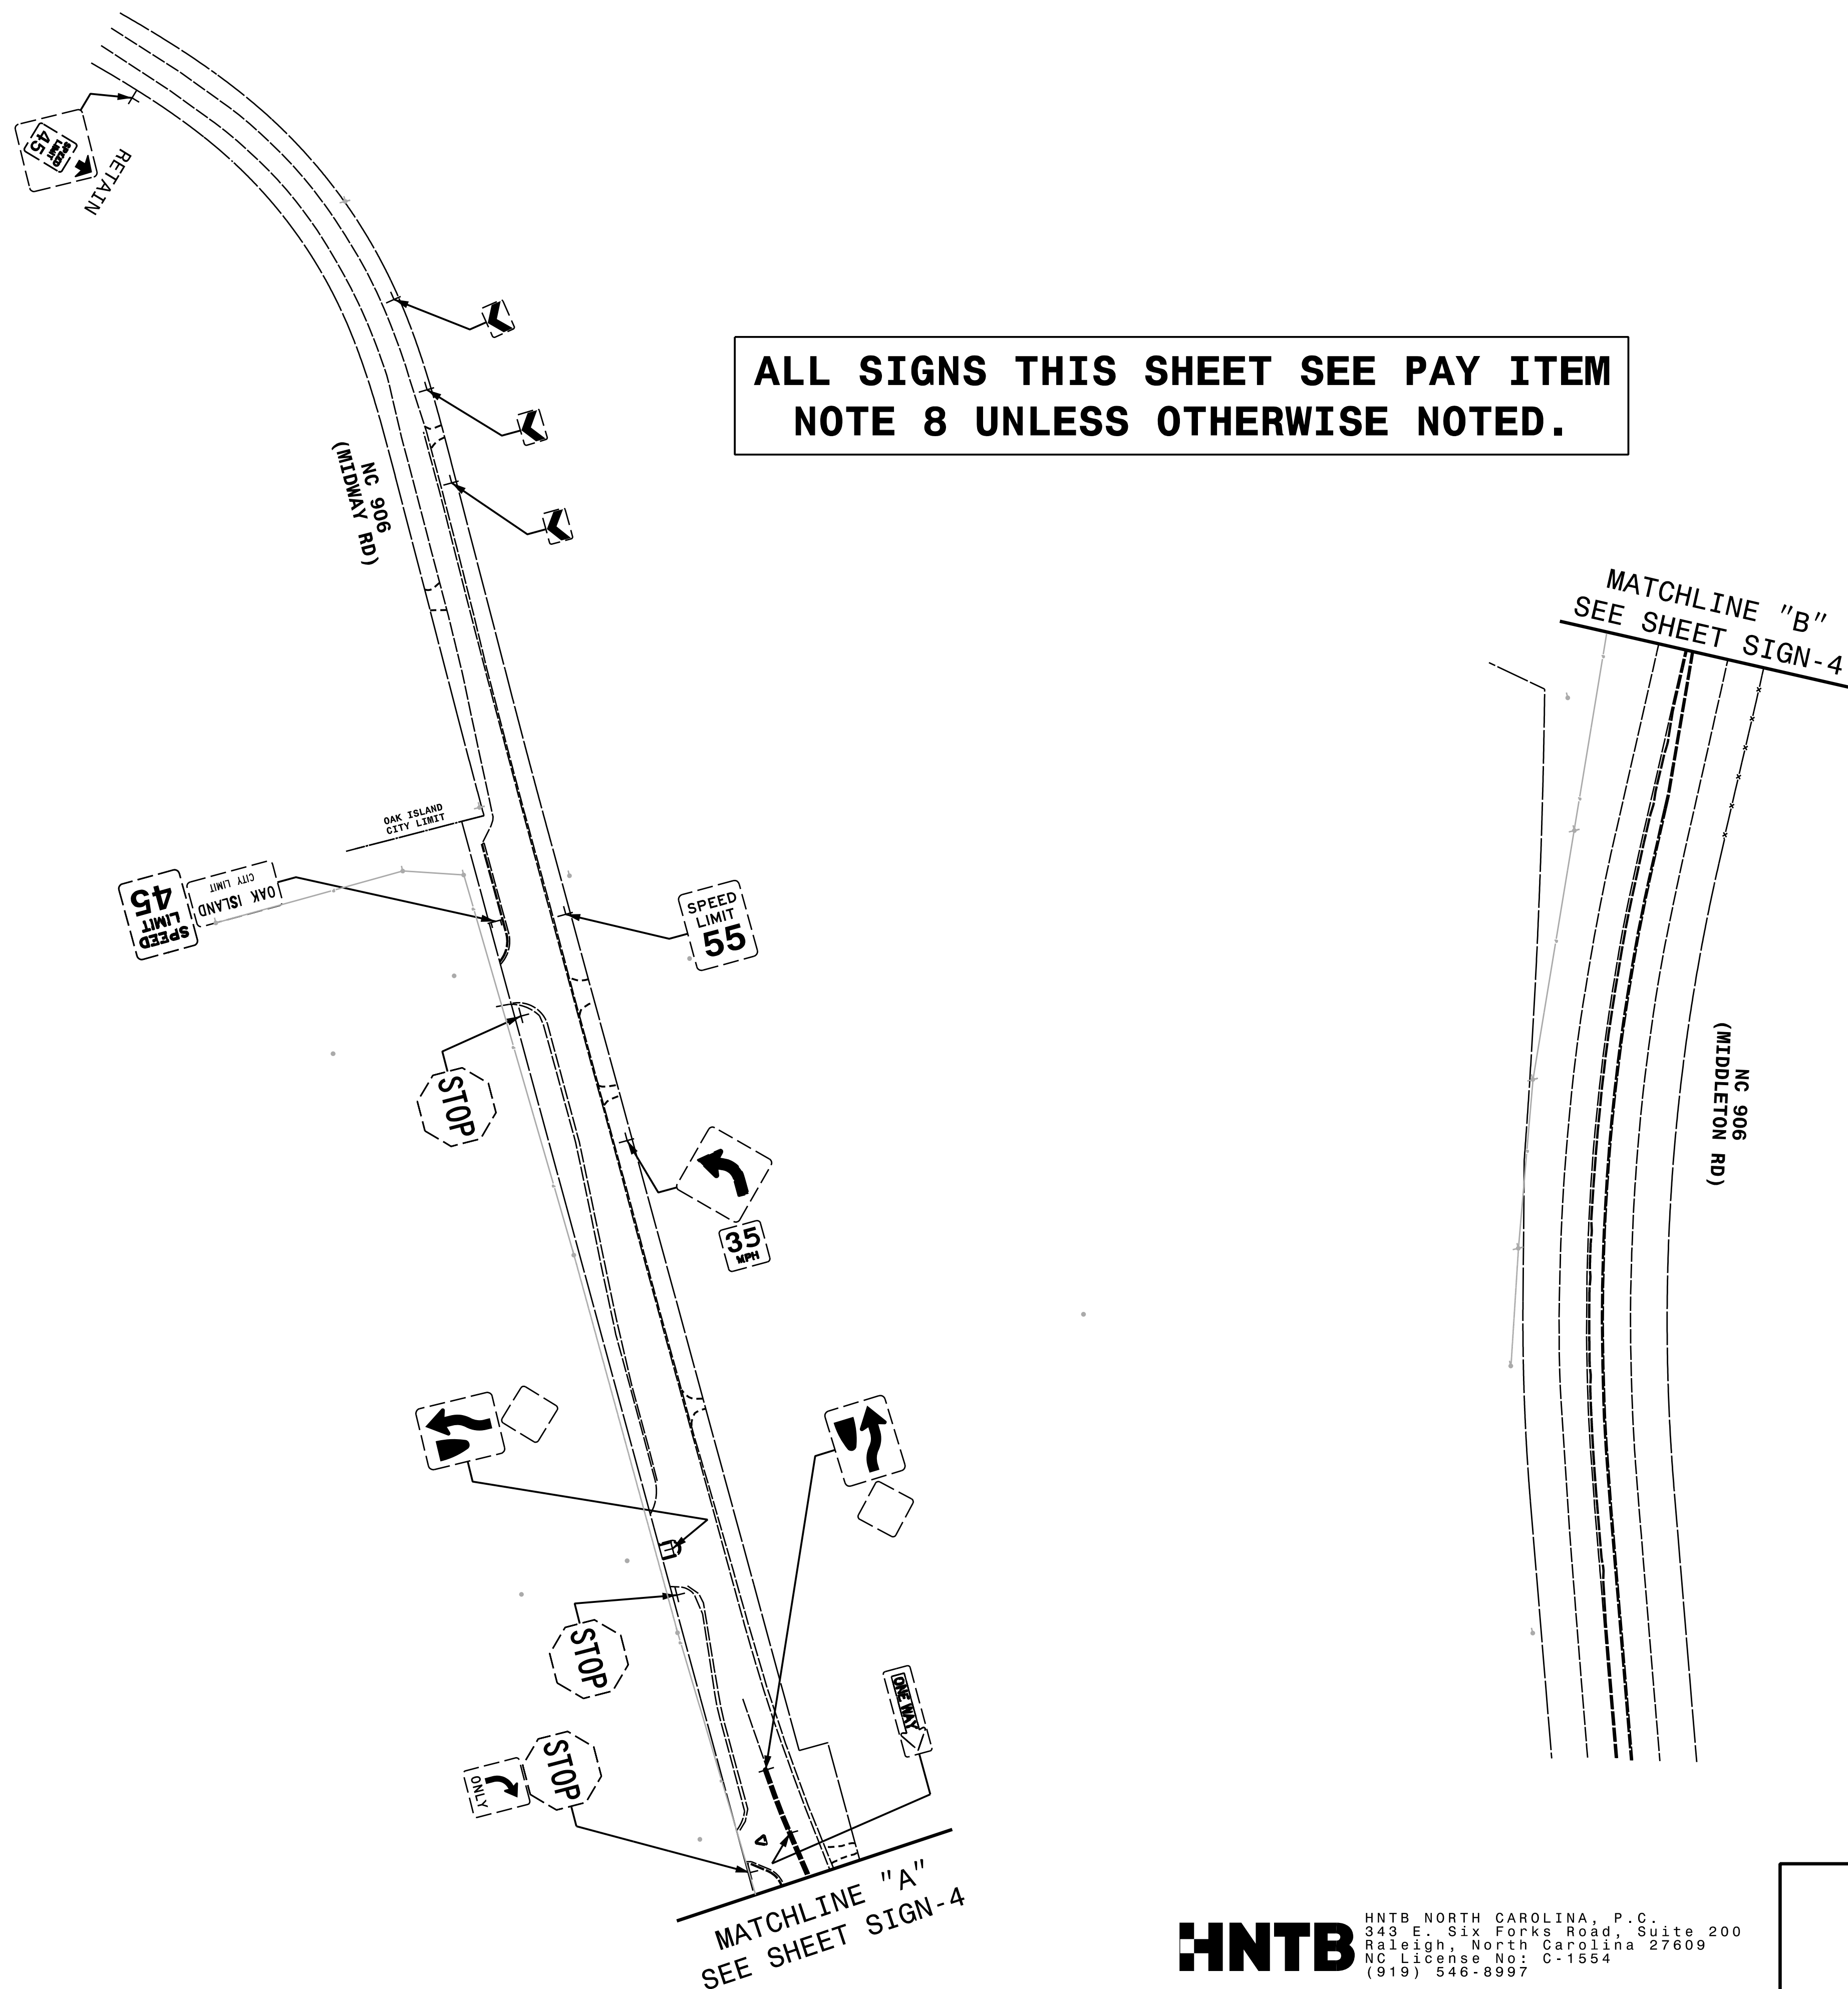


TIP NO. R-5021	SHEET NO. SIGN-5
APPROVED: <i>Andrew D. Klinckisch</i> <small>E-3078F94596E44B</small>	
DATE: 9/2/2021	
SEAL	
	
DOCUMENT NOT CONSIDERED FINAL UNLESS ALL SIGNATURES COMPLETED	

**ALL SIGNS THIS SHEET SEE PAY ITEM
NOTE 8 UNLESS OTHERWISE NOTED.**



MATCHLINE "A"
SEE SHEET SIGN-4

MATCHLINE "B"
SEE SHEET SIGN-4

HNTB
 HNTB NORTH CAROLINA, P.C.
 343 E. Six Forks Road, Suite 200
 Raleigh, North Carolina 27609
 NC License No: C-1554
 (919) 546-8997

**EXISTING SIGNING
NC 906
(MIDWAY RD/MIDDLETON RD)**