
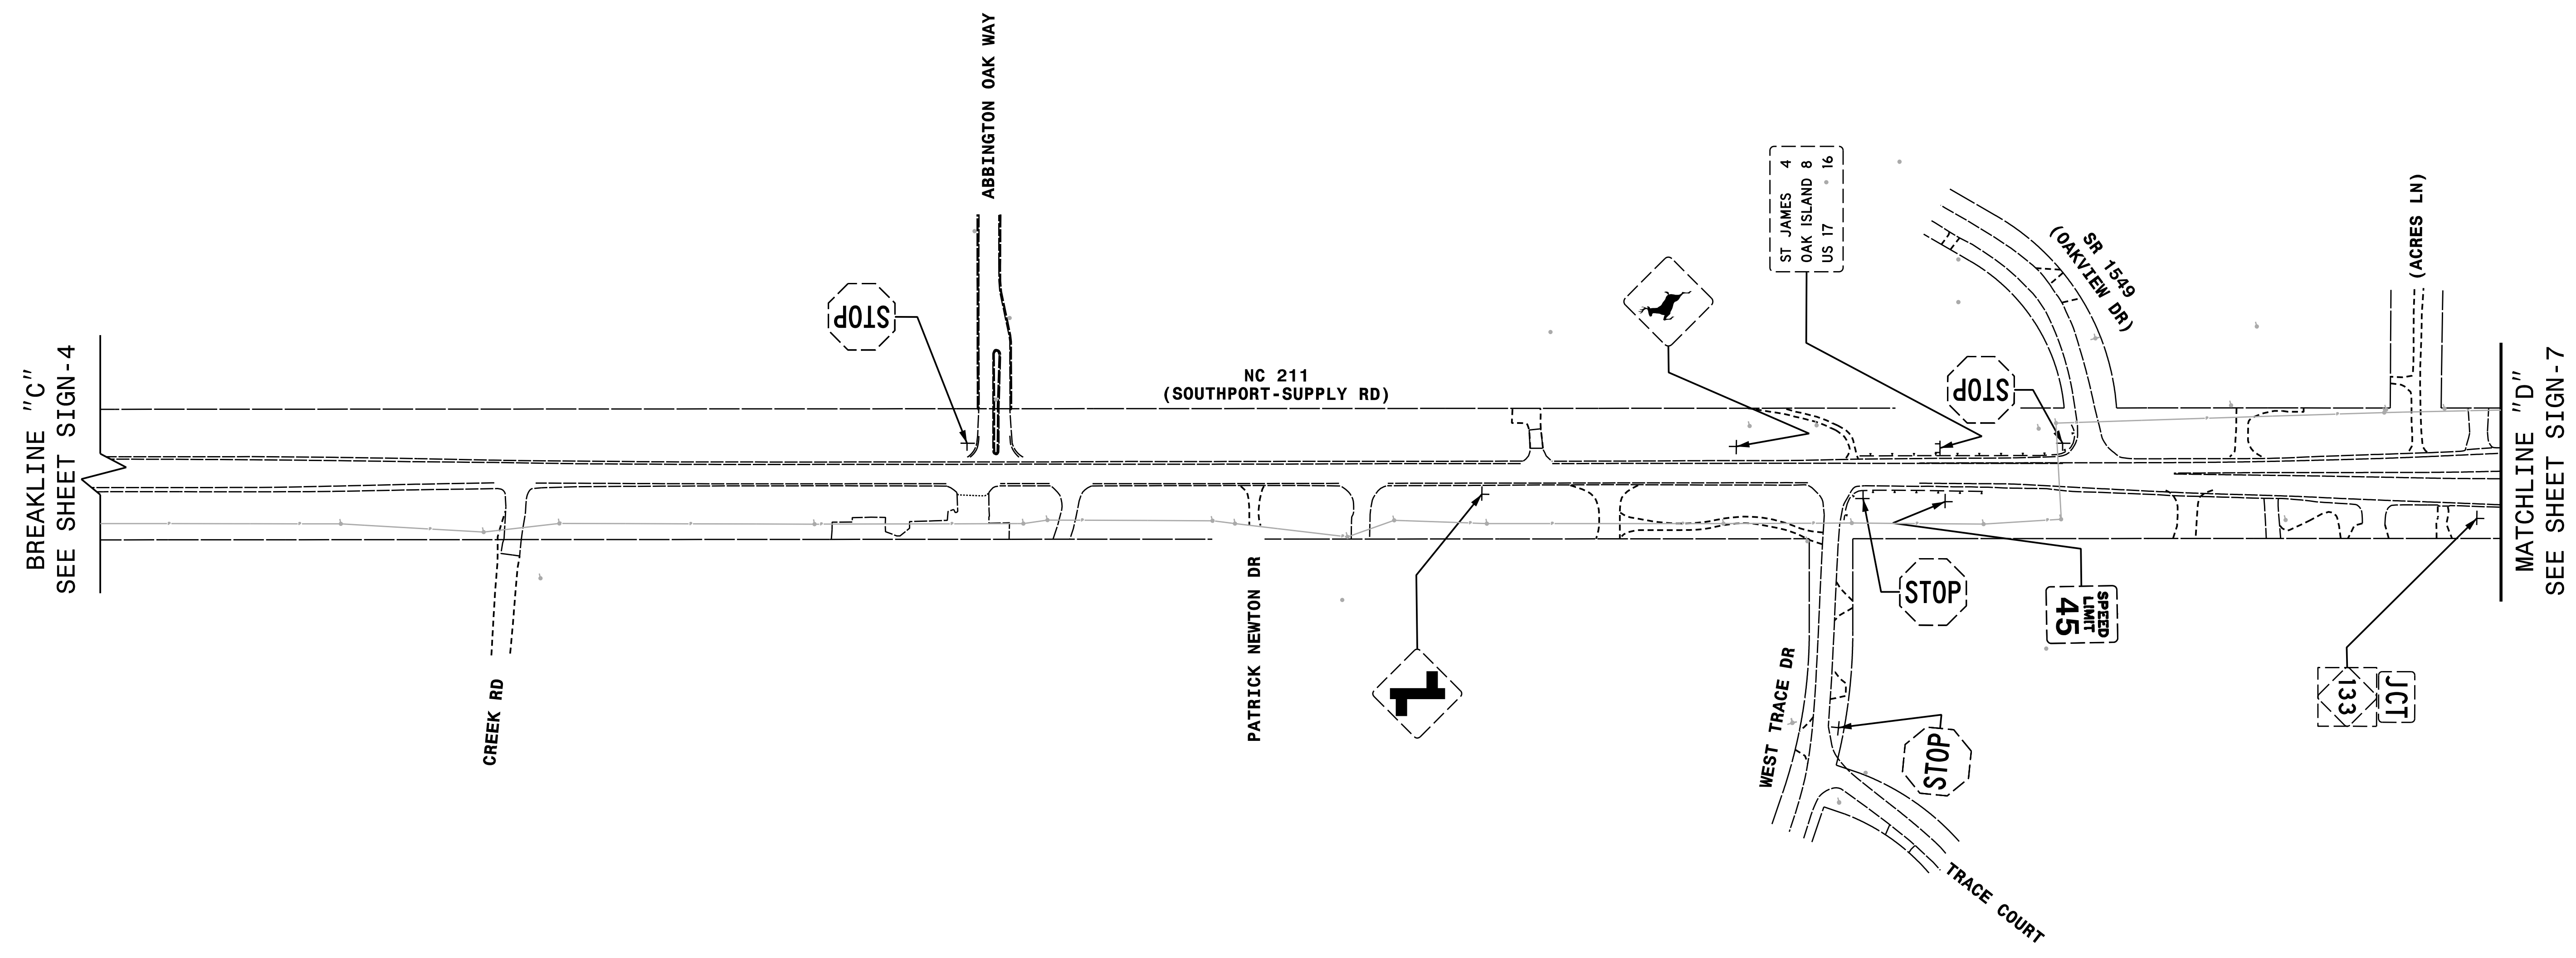


TIP NO. R-5021	SHEET NO. SIGN-6
APPROVED: <i>Andrew D. Klinkosick</i> <small>E3078F94598E44B</small>	
DATE: 9/2/2021	
SEAL	
	
DOCUMENT NOT CONSIDERED FINAL UNLESS ALL SIGNATURES COMPLETED	

**ALL SIGNS THIS SHEET SEE PAY ITEM
NOTE 8 UNLESS OTHERWISE NOTED.**



**EXISTING SIGNING
NC 211 (SOUTHPORT-SUPPLY RD)**