
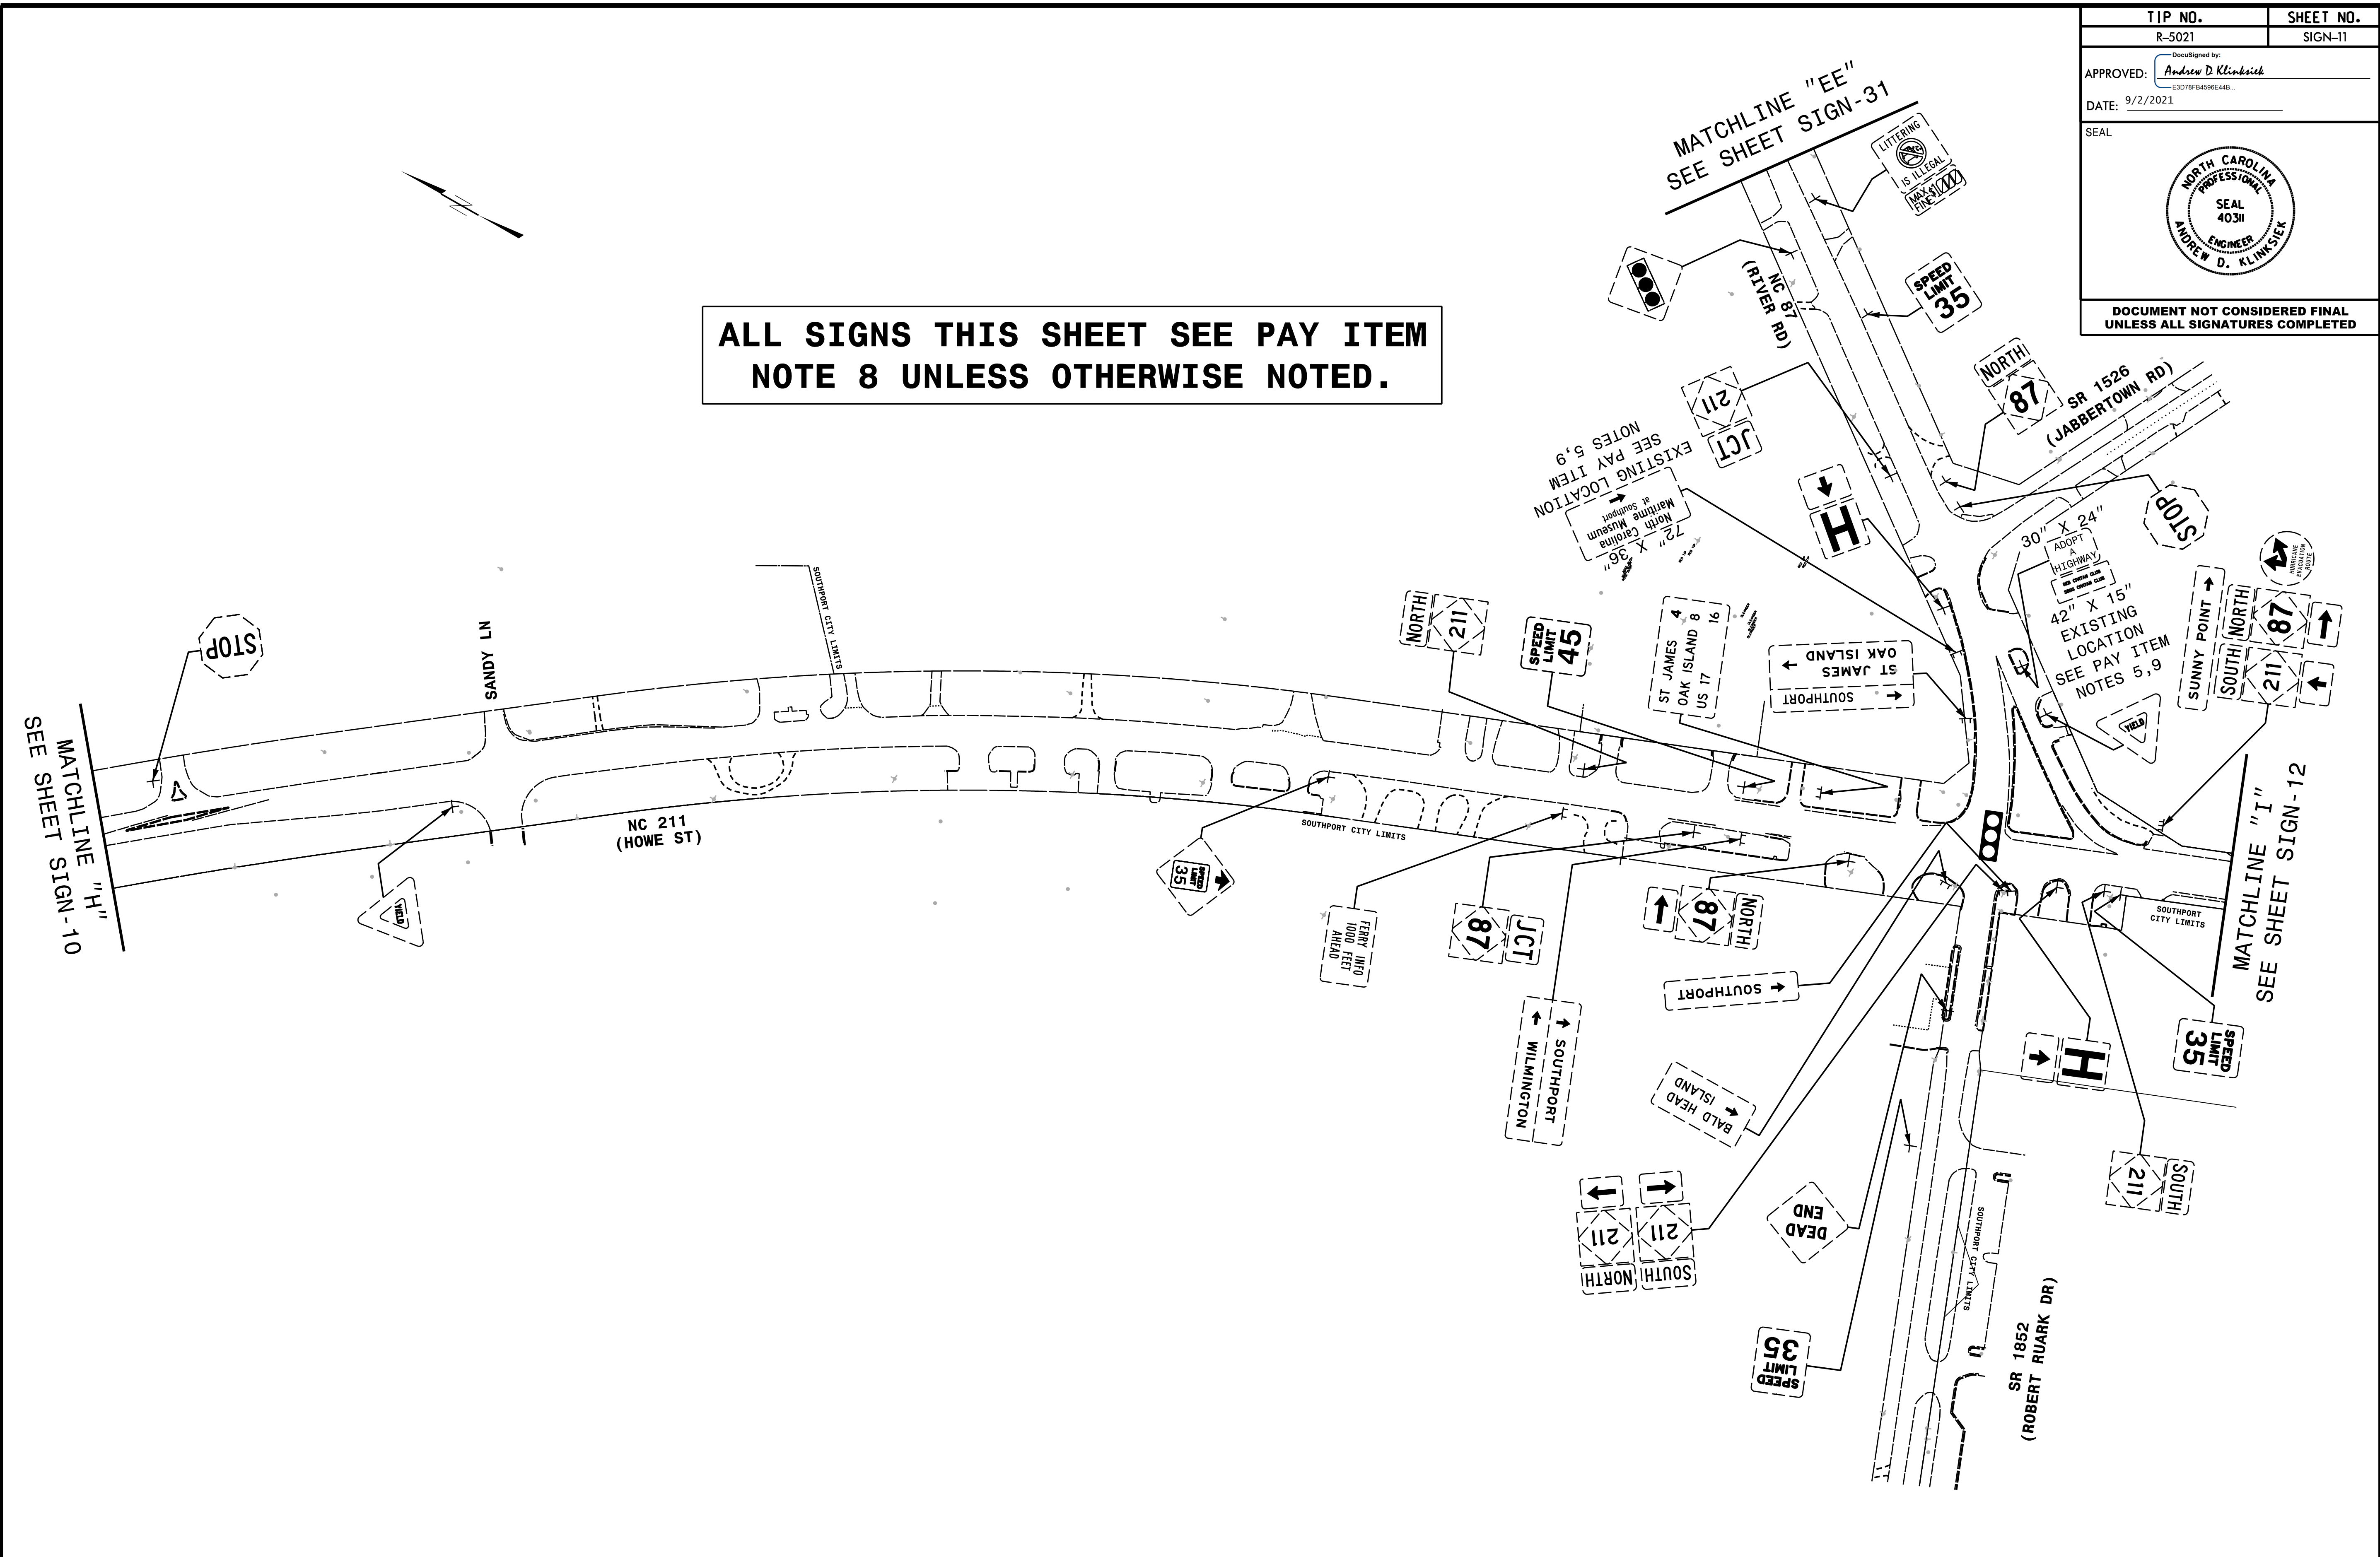


TIP NO. R-5021	SHEET NO. SIGN-11
APPROVED: <i>Andrew D. Klinckisch</i> <small>E3079F94596E44B</small>	
DATE: 9/2/2021	
SEAL	
	
DOCUMENT NOT CONSIDERED FINAL UNLESS ALL SIGNATURES COMPLETED	

ALL SIGNS THIS SHEET SEE PAY ITEM
NOTE 8 UNLESS OTHERWISE NOTED.



HNTB
 HNTB NORTH CAROLINA, P.C.
 343 E. Six Forks Road, Suite 200
 Raleigh, North Carolina 27609
 NC License No: C-1554
 (919) 546-8997

**EXISTING SIGNING
 NC 211 (HOWE ST) AND NC 87
 (RIVER RD) / SR 1852 (RUARK DR)**