
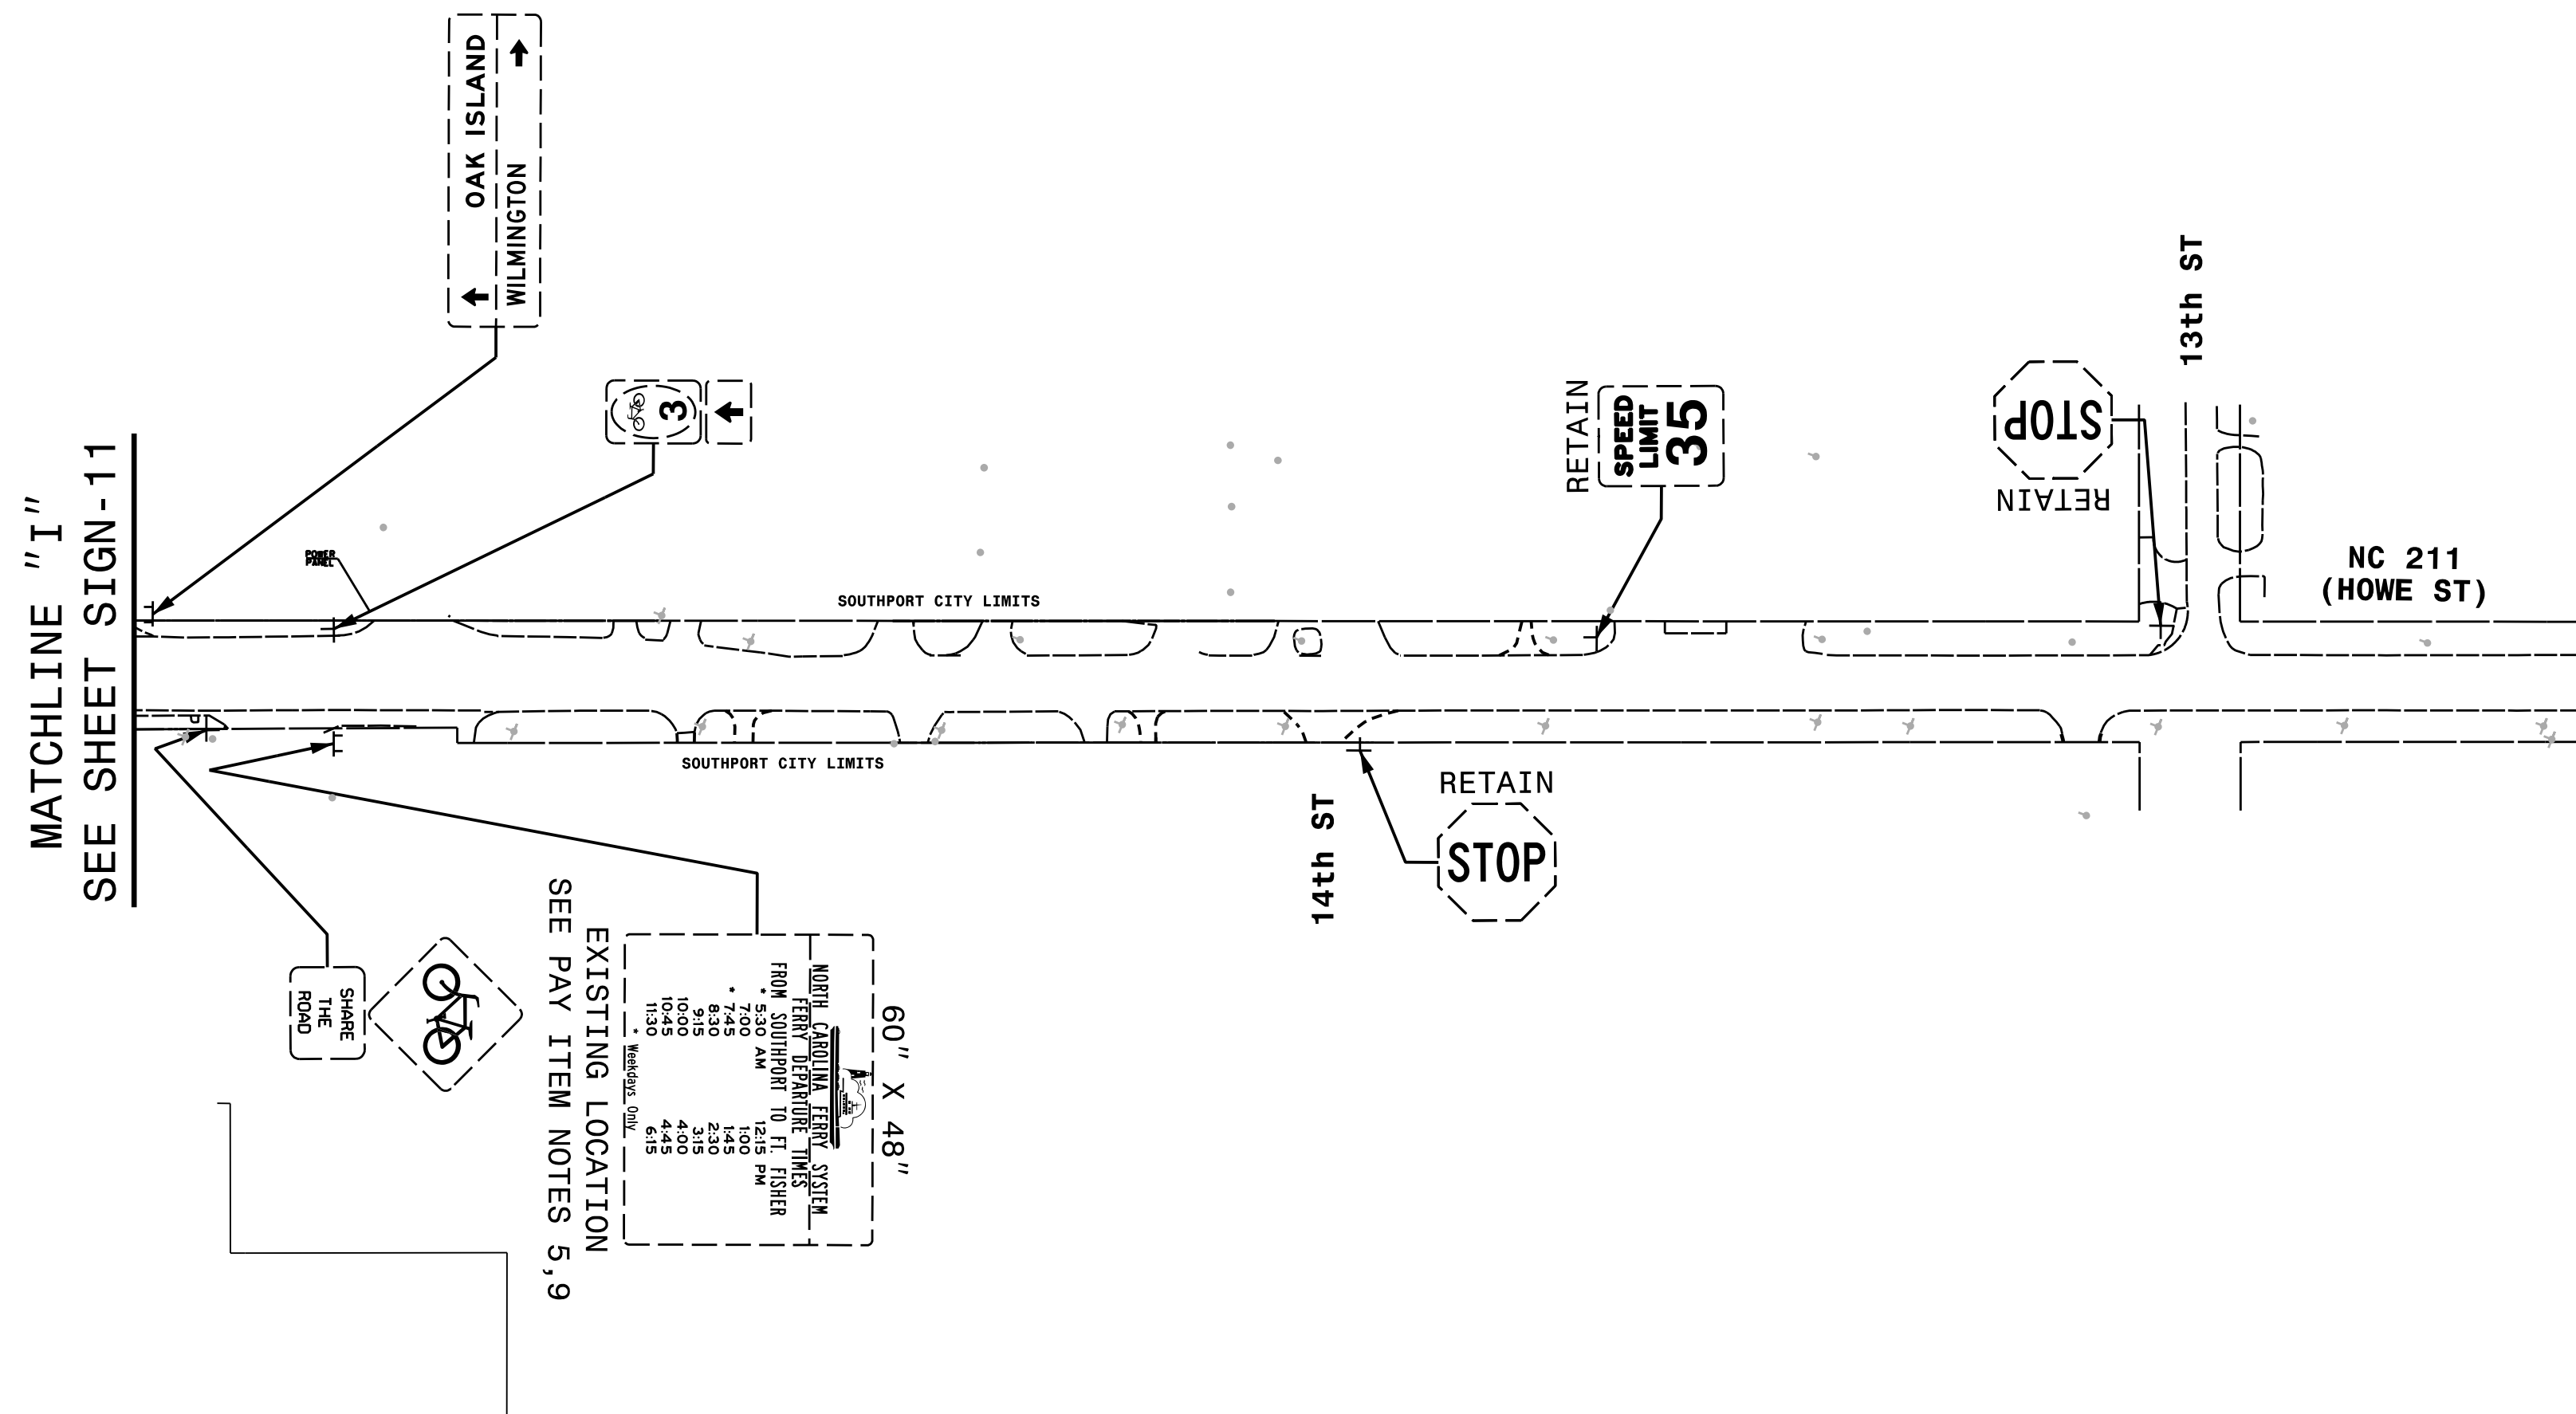
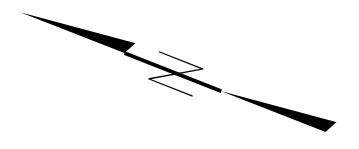


TIP NO. R-5021	SHEET NO. SIGN-12
APPROVED: <i>Andrew D. Klinckisch</i> <small>E3078F84596E44B</small>	
DATE: 9/2/2021	
SEAL	
	
DOCUMENT NOT CONSIDERED FINAL UNLESS ALL SIGNATURES COMPLETED	

**ALL SIGNS THIS SHEET SEE PAY ITEM
NOTE 8 UNLESS OTHERWISE NOTED.**



60" X 48"

FROM SOUTHPORT TO Ft. FISHER	
5:30 AM	12:15 PM
7:45	1:45
9:15	3:15
10:00	4:00

**EXISTING SIGNING
NC 211 (HOWE ST)**