
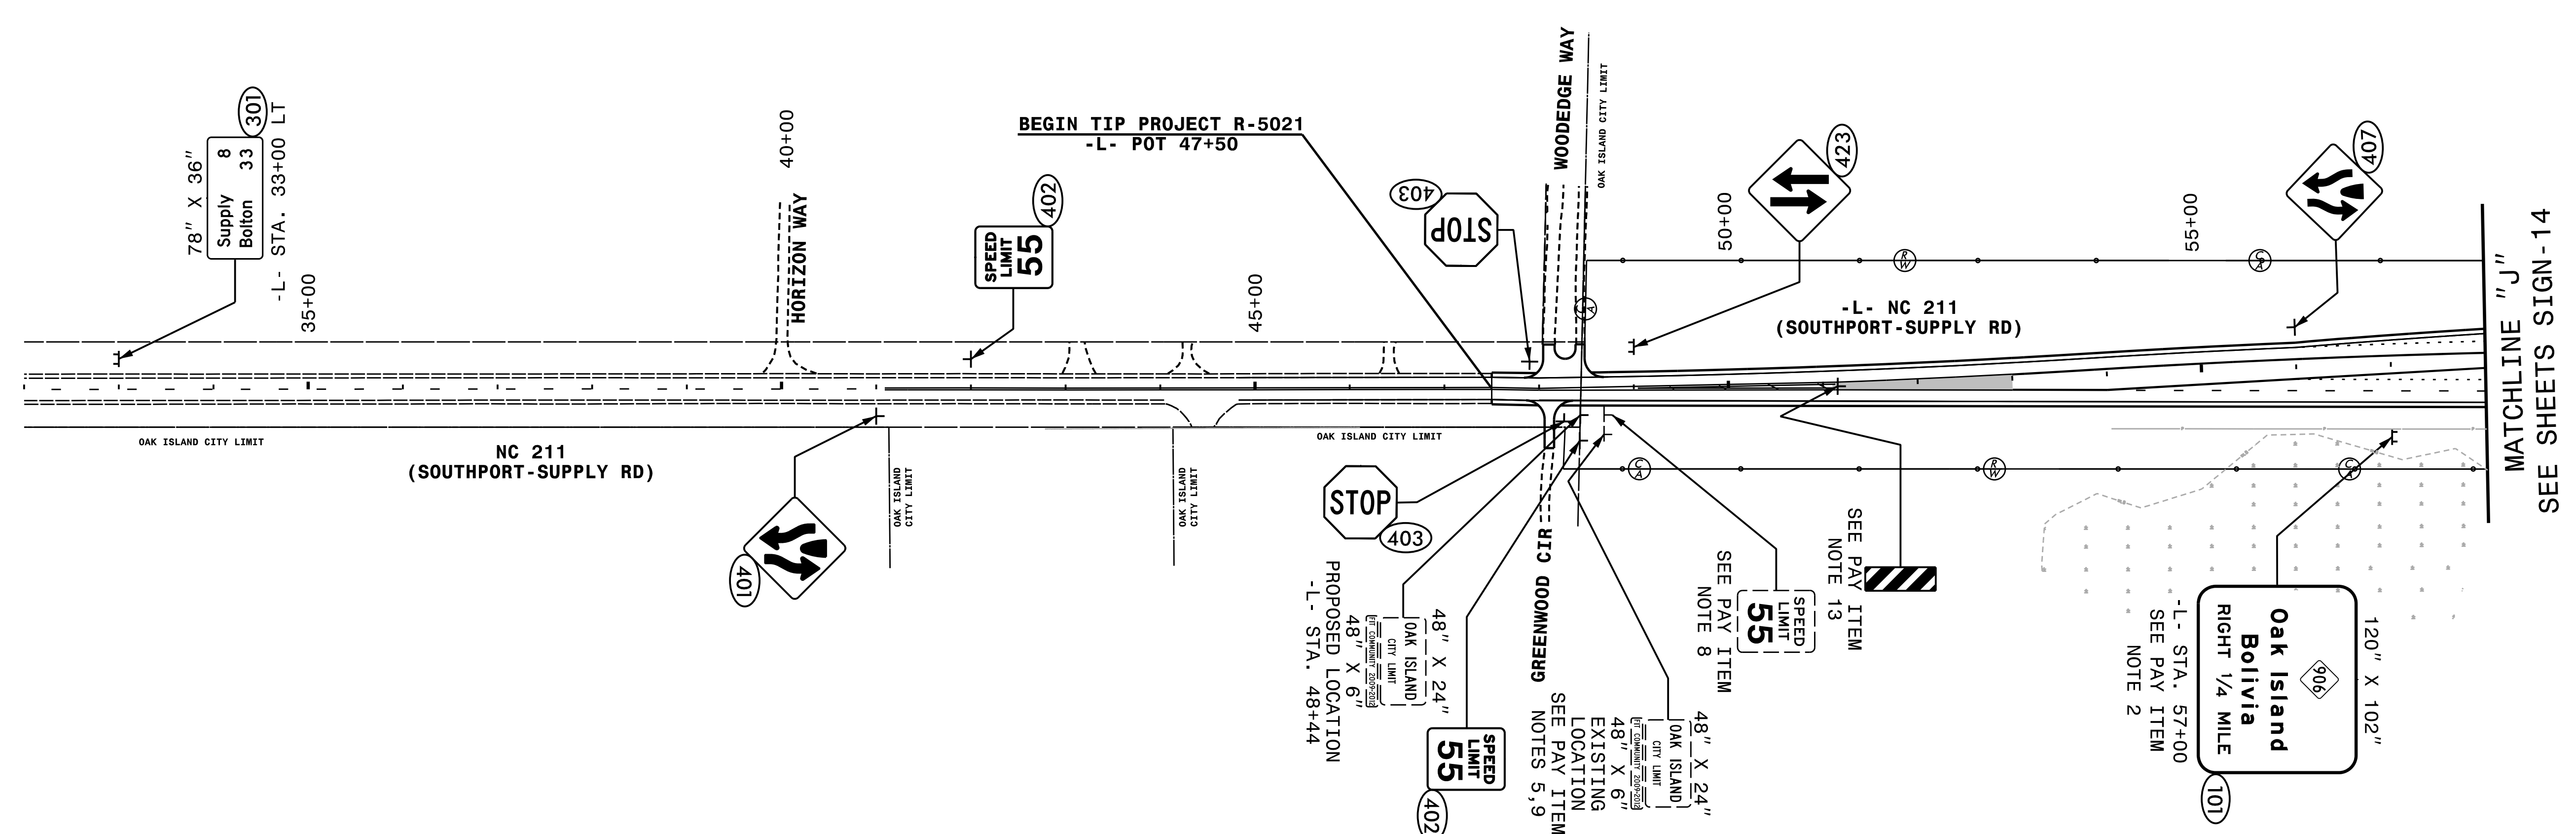


TIP NO. R-5021	SHEET NO. SIGN-13
APPROVED: <i>Andrew D. Klinckisch</i> E3078F84596E44B	
DATE: 10/28/2021	
SEAL	
	
DOCUMENT NOT CONSIDERED FINAL UNLESS ALL SIGNATURES COMPLETED	



HNTB
 HNTB NORTH CAROLINA, P.C.
 343 E. Six Forks Road, Suite 200
 Raleigh, North Carolina 27609
 NC License No: C-1554
 (919) 546-8997

PROPOSED SIGNING
-L- STA. 32+00 TO 58+00

MATCHLINE "J"
SEE SHEETS SIGN-14