
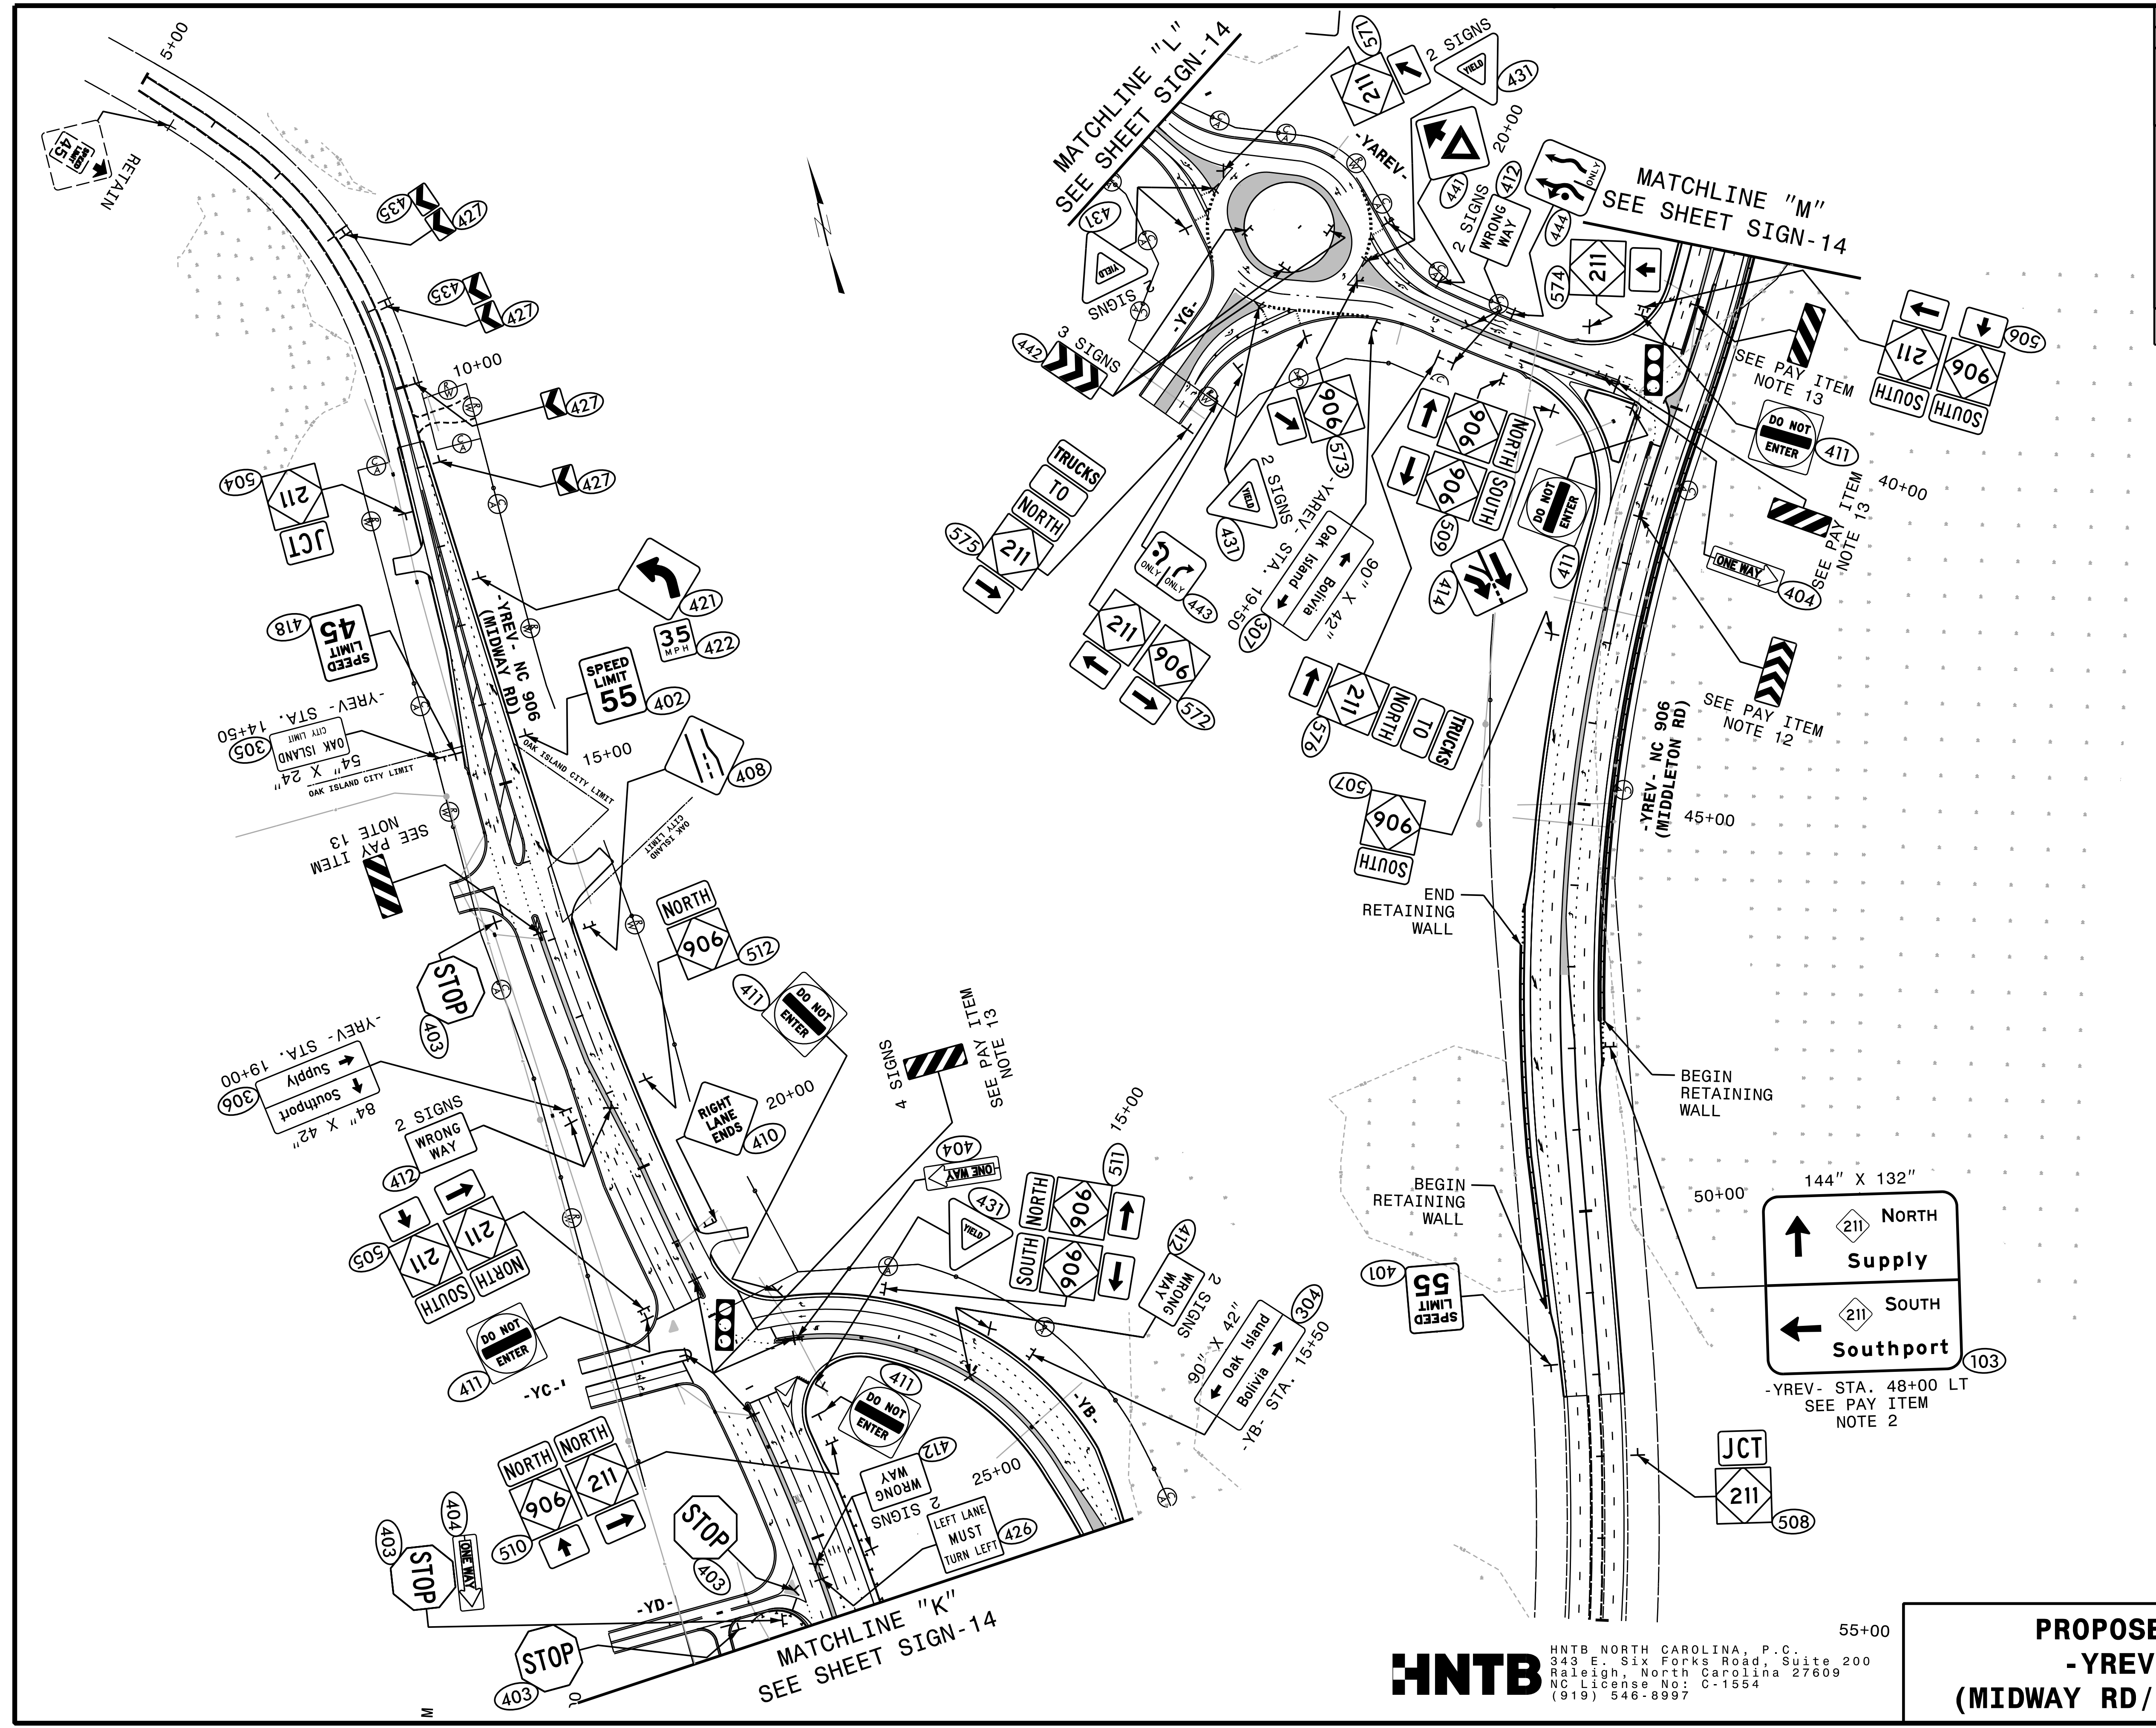


TIP NO. R-5021	SHEET NO. SIGN-15
APPROVED: <i>Andrew D. Klinckisch</i> E3078F8459E44B	
DATE: 10/28/2021	
SEAL	
	
DOCUMENT NOT CONSIDERED FINAL UNLESS ALL SIGNATURES COMPLETED	



HNTB
 HNTB NORTH CAROLINA, P.C.
 343 E. Six Forks Road, Suite 200
 Raleigh, North Carolina 27609
 NC License No: C-1554
 (919) 546-8997

PROPOSED SIGNING
-YREV- NC 906
(MIDWAY RD/ MIDDLETON RD)