
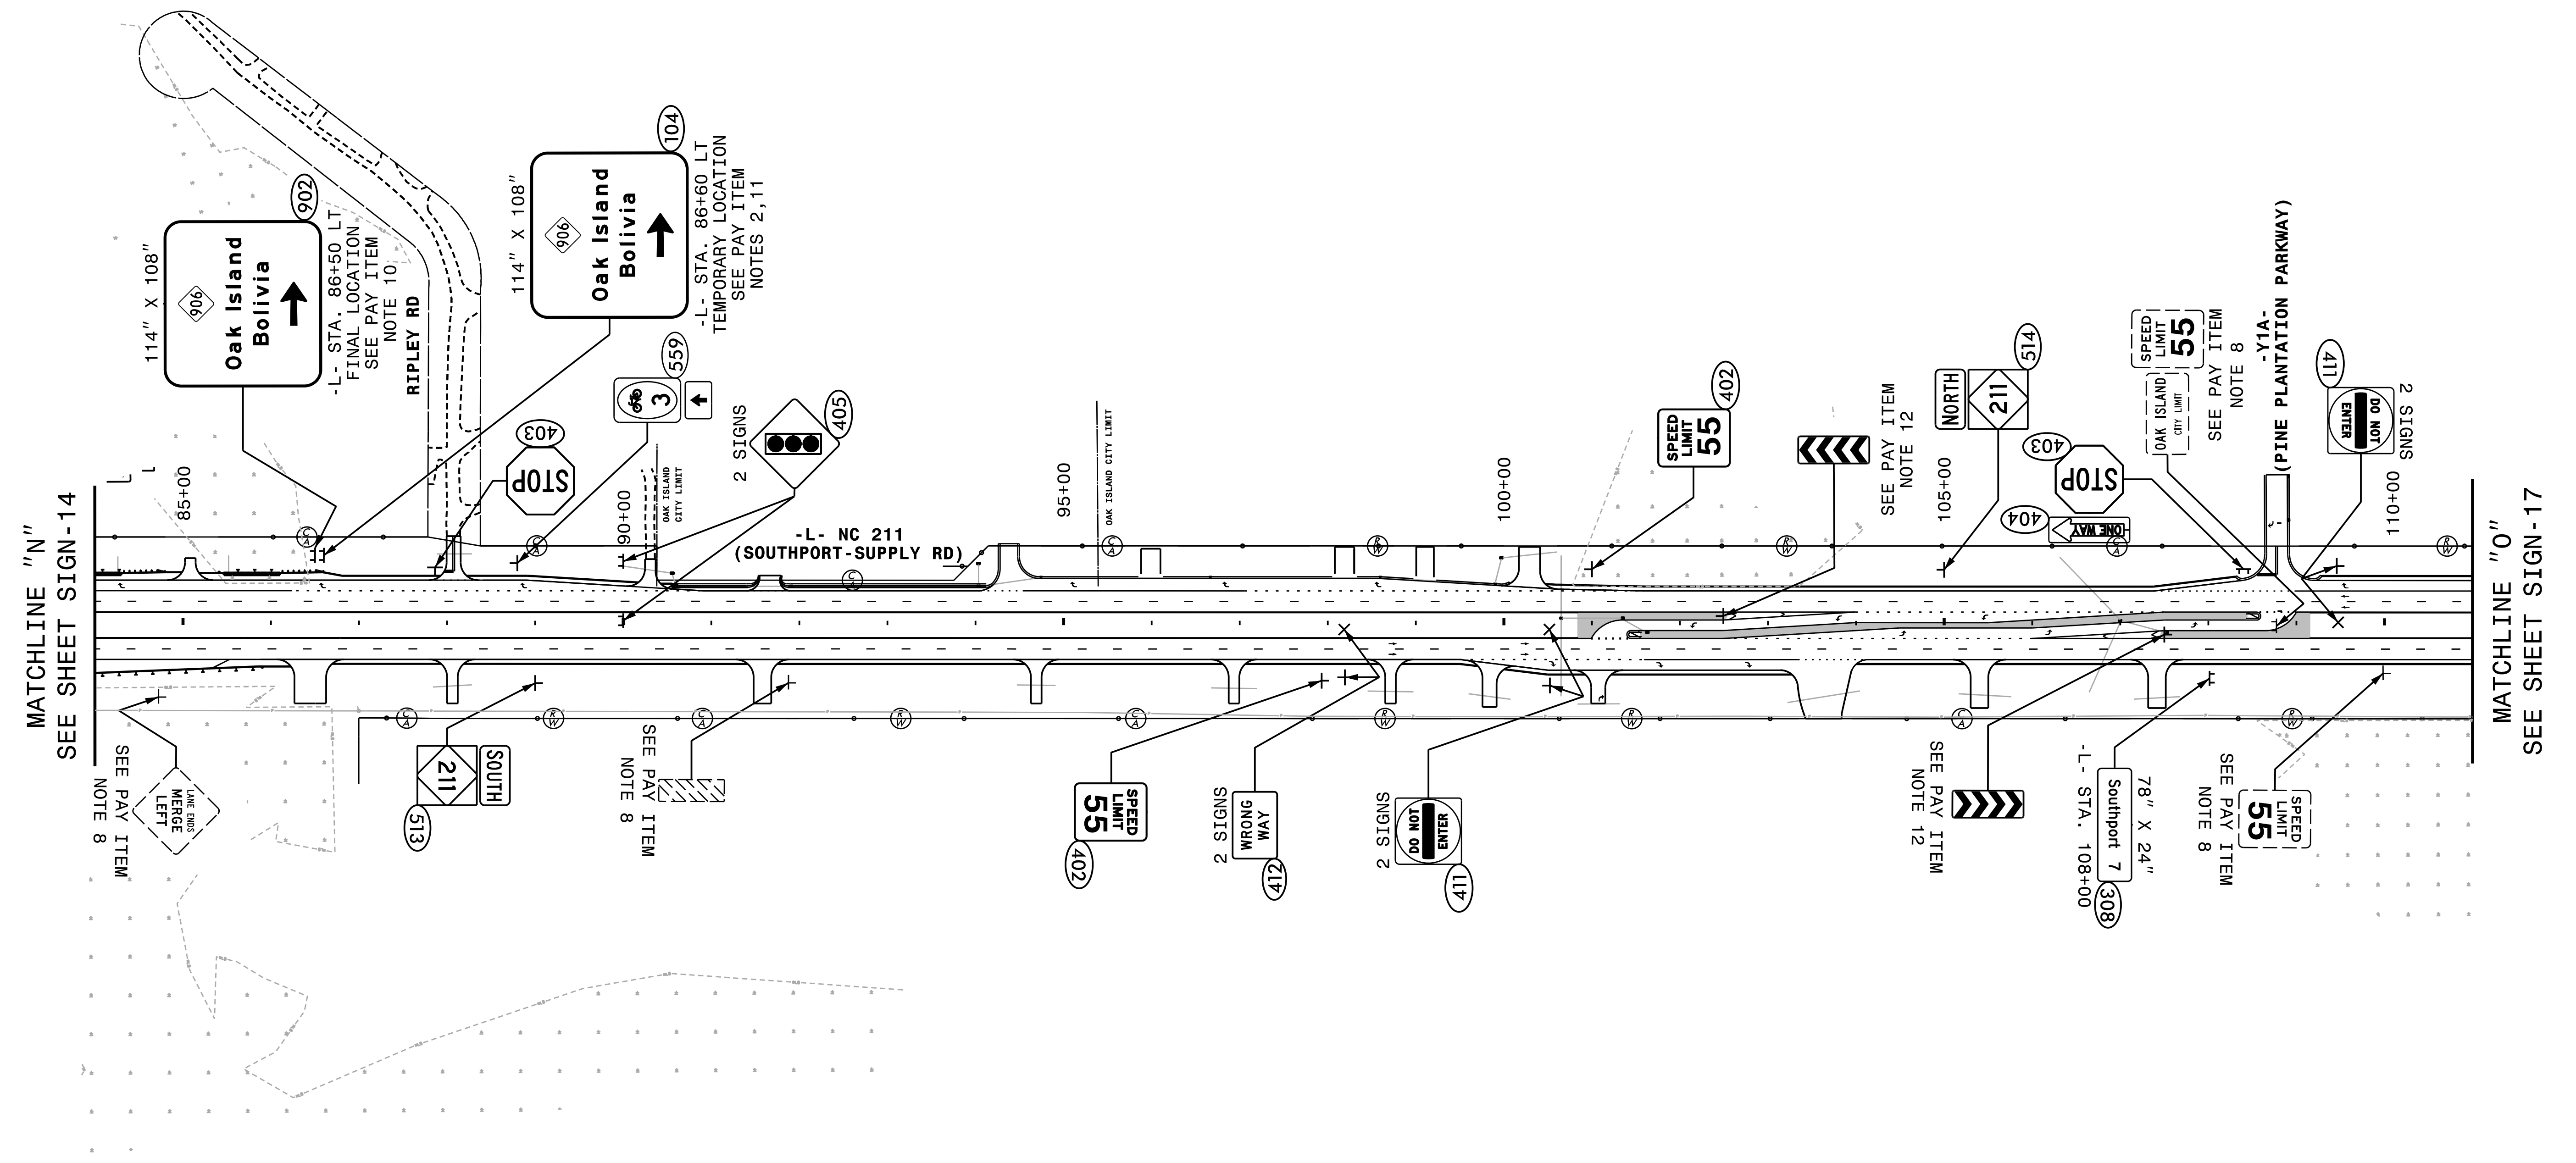


TIP NO. R-5021	SHEET NO. SIGN-16
APPROVED: <i>Andrew D. Klinckisch</i> E3078F84596E44B	
DATE: 10/28/2021	
SEAL 	
DOCUMENT NOT CONSIDERED FINAL UNLESS ALL SIGNATURES COMPLETED	

SIGN 104 ERECTED ON TEMPORARY WOOD SUPPORTS DURING PHASE 2 OF TRAFFIC CONTROL PLANS. SIGN 104/902 RELOCATED TO -L- STA. 86+50 LT ON STEEL SUPPORTS DURING FINAL PHASE OF CONSTRUCTION.



PROPOSED SIGNING
-L- STA. 84+00 TO 111+00