
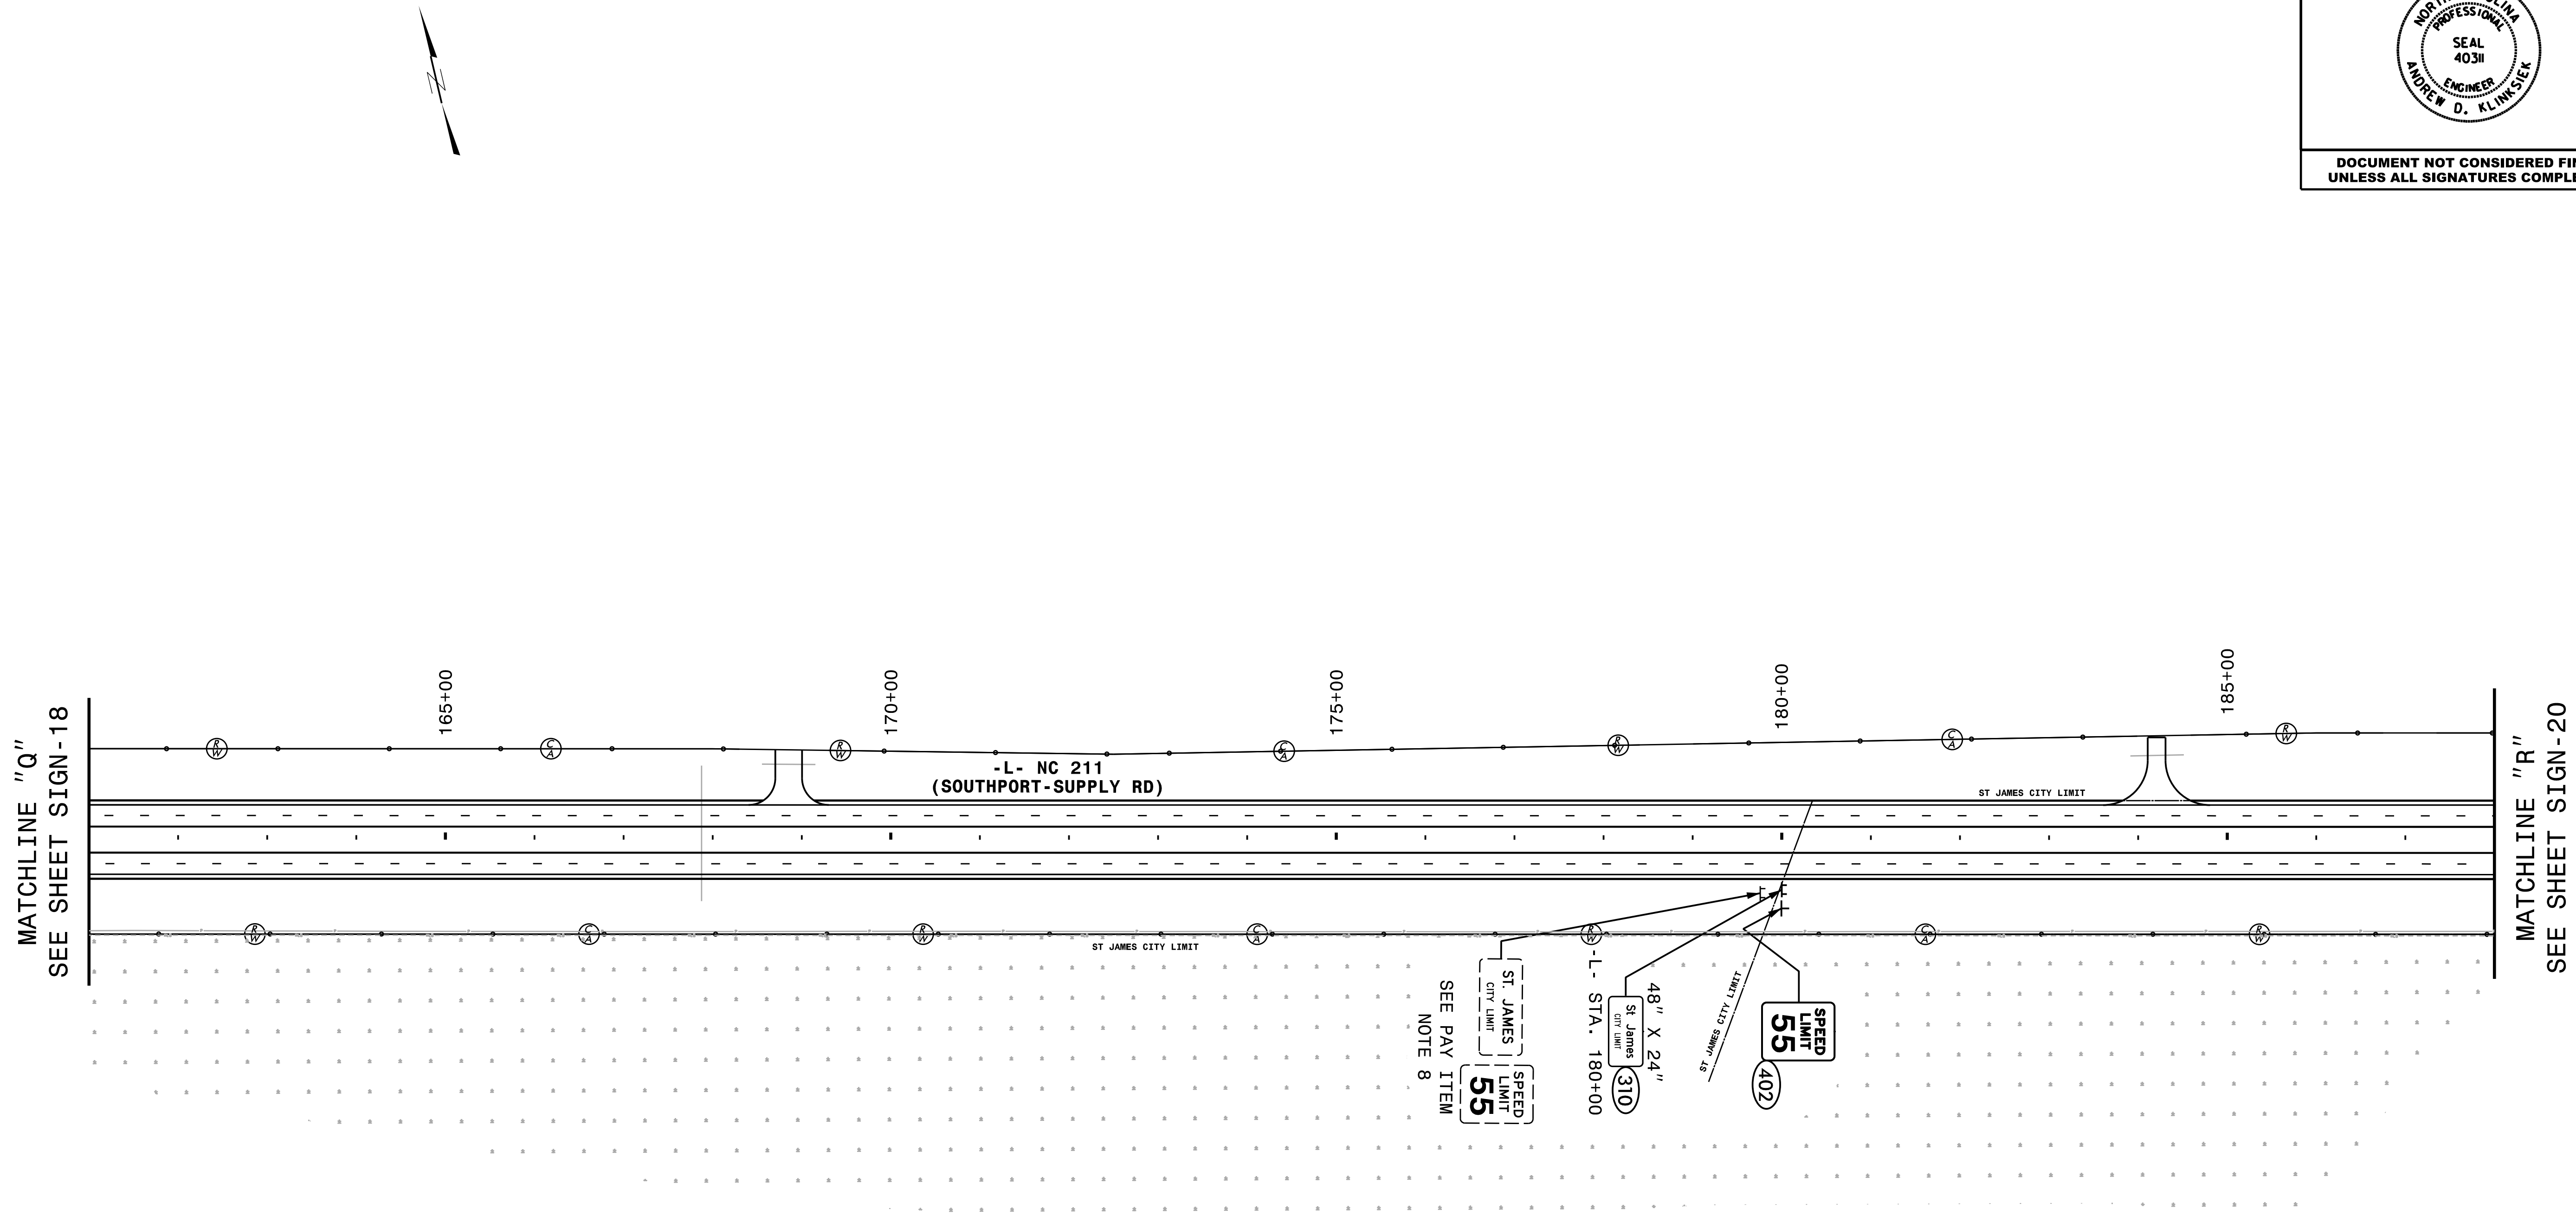


TIP NO. R-5021	SHEET NO. SIGN-19
APPROVED: <u>Andrew D. Klinkosick</u> <small>E3078F84596E44B</small>	
DATE: 9/2/2021	
SEAL 	
DOCUMENT NOT CONSIDERED FINAL UNLESS ALL SIGNATURES COMPLETED	



MATCHLINE "Q"
SEE SHEET SIGN-18

MATCHLINE "R"
SEE SHEET SIGN-20

PROPOSED SIGNING
-L- STA. 161+00 TO 188+00