
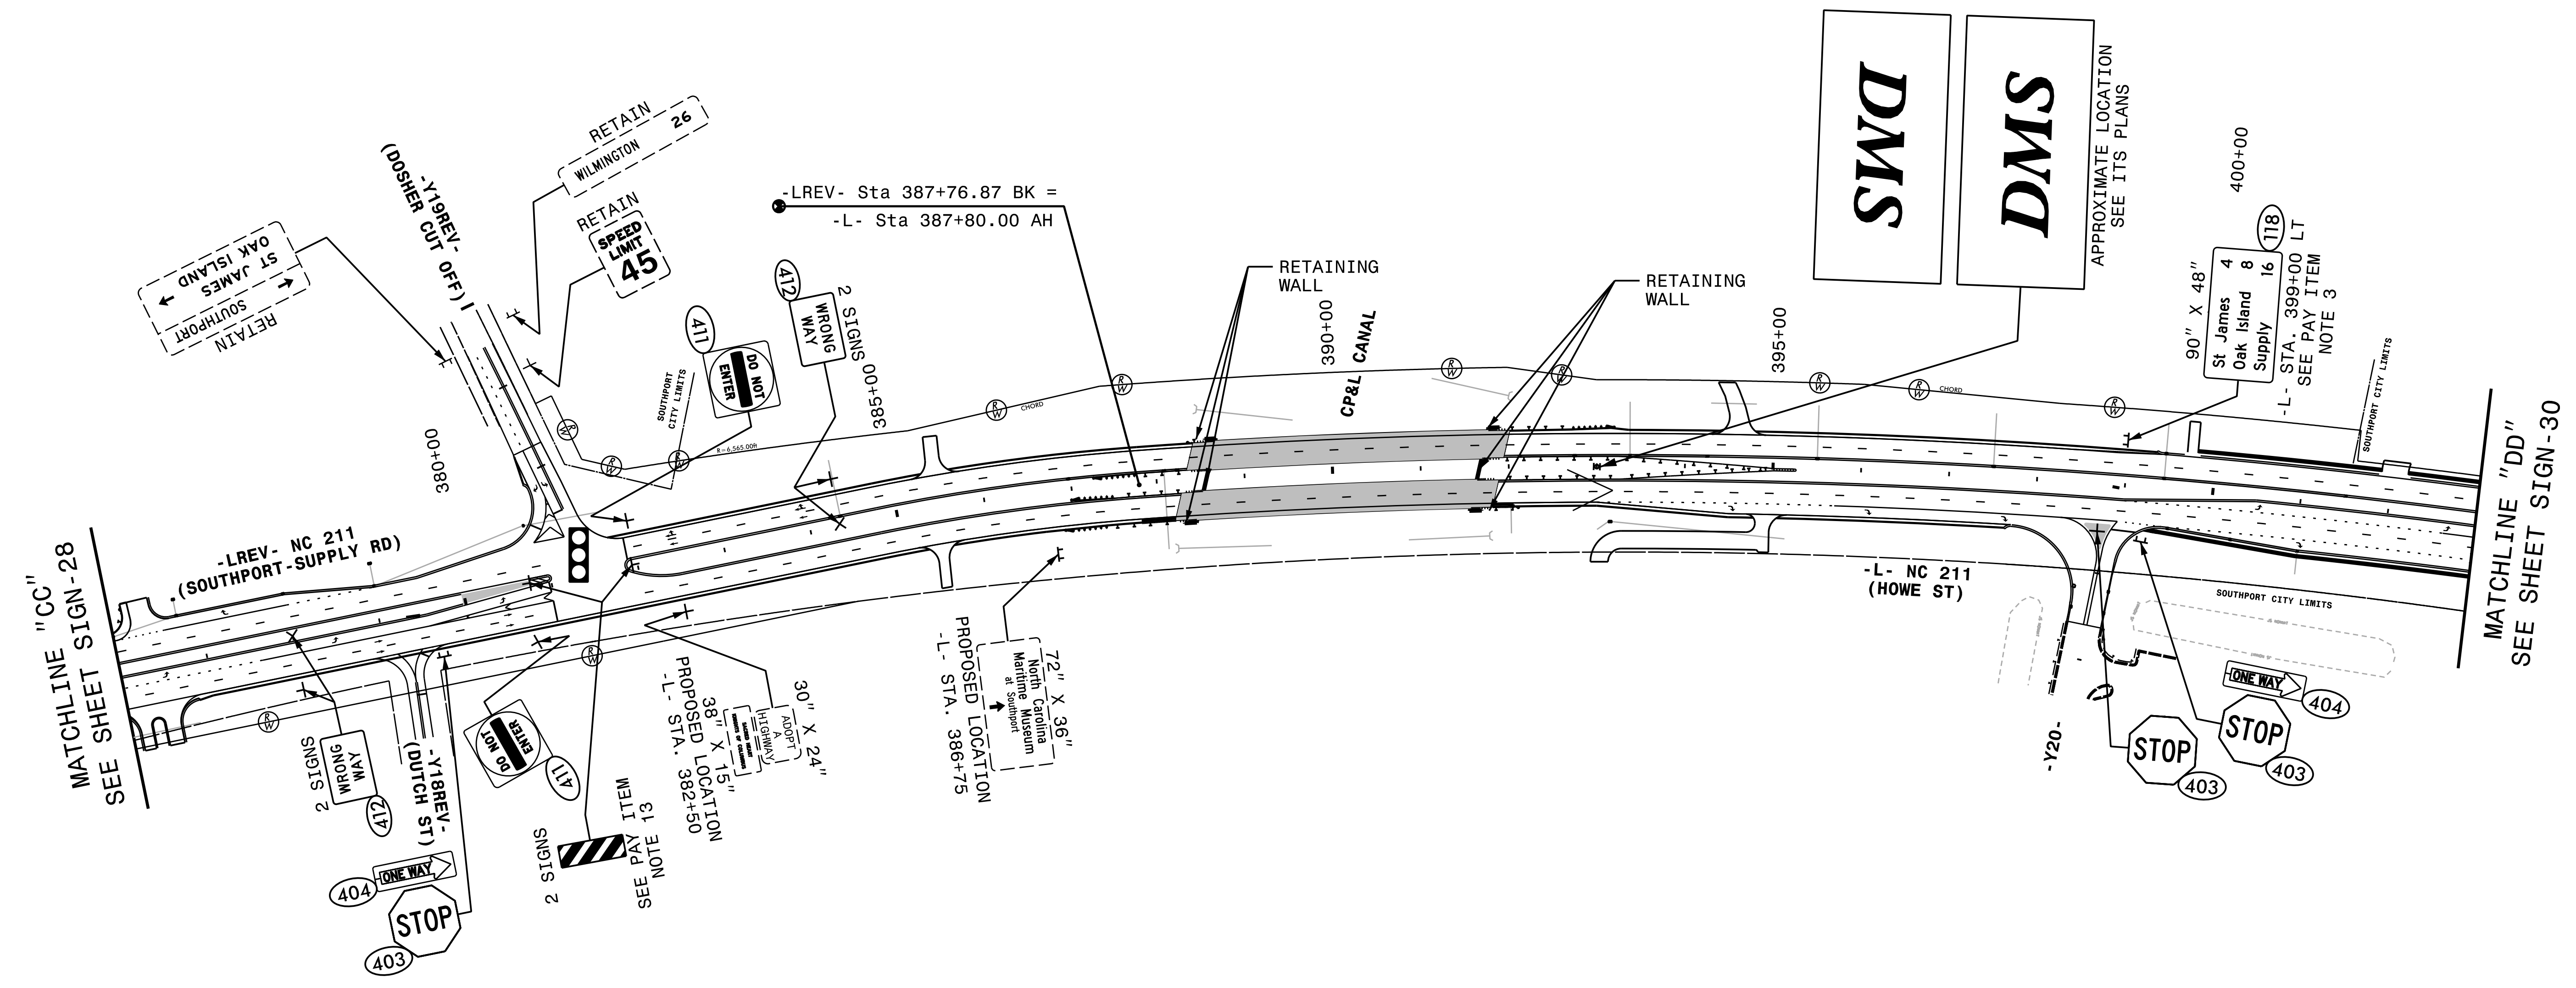


|   |                      |
|---|----------------------|
| TIP NO.<br>R-5021   | SHEET NO.<br>SIGN-29 |
| APPROVED: <u>Andrew D. Klinckisch</u><br><small>E3078F8459E44B</small>              |                      |
| DATE: 10/28/2021  |                      |
| SEAL  |                      |
|  |                      |
| DOCUMENT NOT CONSIDERED FINAL<br>UNLESS ALL SIGNATURES COMPLETED                    |                      |



**HNTB**  
 HNTB NORTH CAROLINA, P.C.  
 343 E. Six Forks Road, Suite 200  
 Raleigh, North Carolina 27609  
 NC License No: C-1554  
 (919) 546-8997

**PROPOSED SIGNING**  
**-L- STA. 376+00 TO 403+00**