
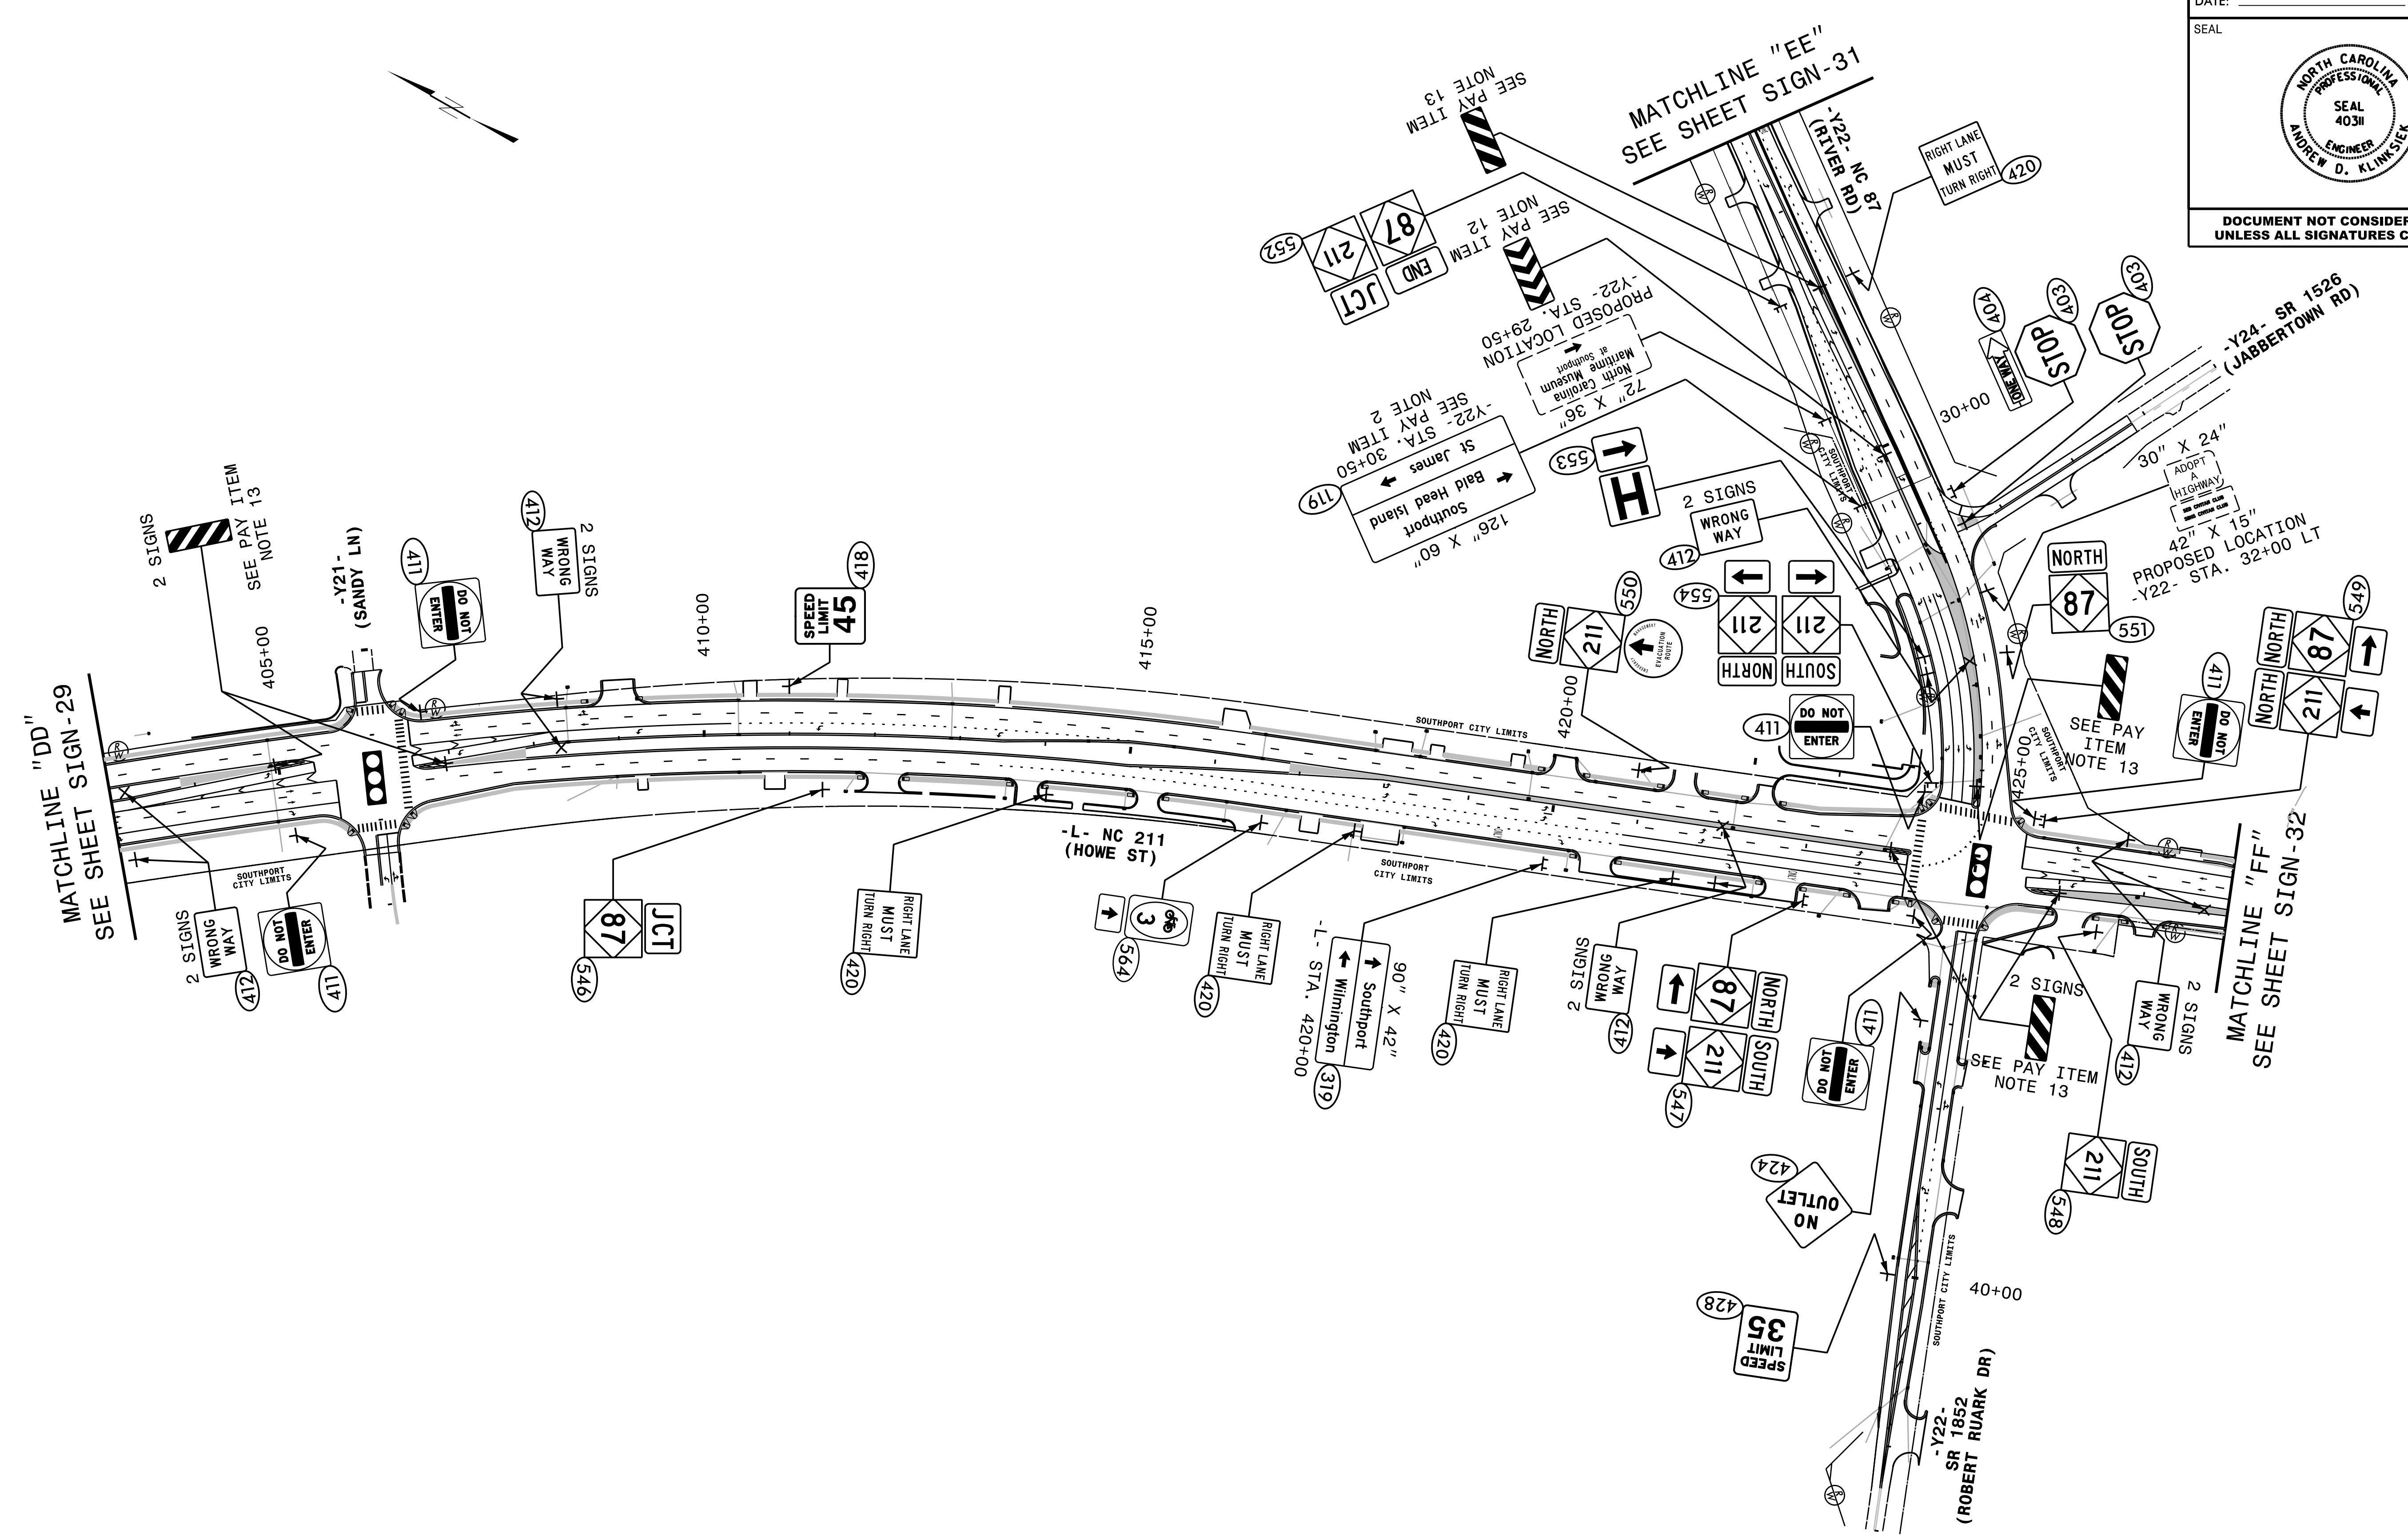


TIP NO. R-5021	SHEET NO. SIGN-30
APPROVED: <i>Andrew D. Klinckisch</i> <small>E3078F8459E44B</small>	
DATE: 10/28/2021	
SEAL 	
DOCUMENT NOT CONSIDERED FINAL UNLESS ALL SIGNATURES COMPLETED	



**HNTB**  
 HNTB NORTH CAROLINA, P.C.  
 343 E. Six Forks Road, Suite 200  
 Raleigh, North Carolina 27609  
 NC License No: C-1554  
 (919) 546-8997

**PROPOSED SIGNING**  
**-L- STA. 402+00 TO 428+00**