
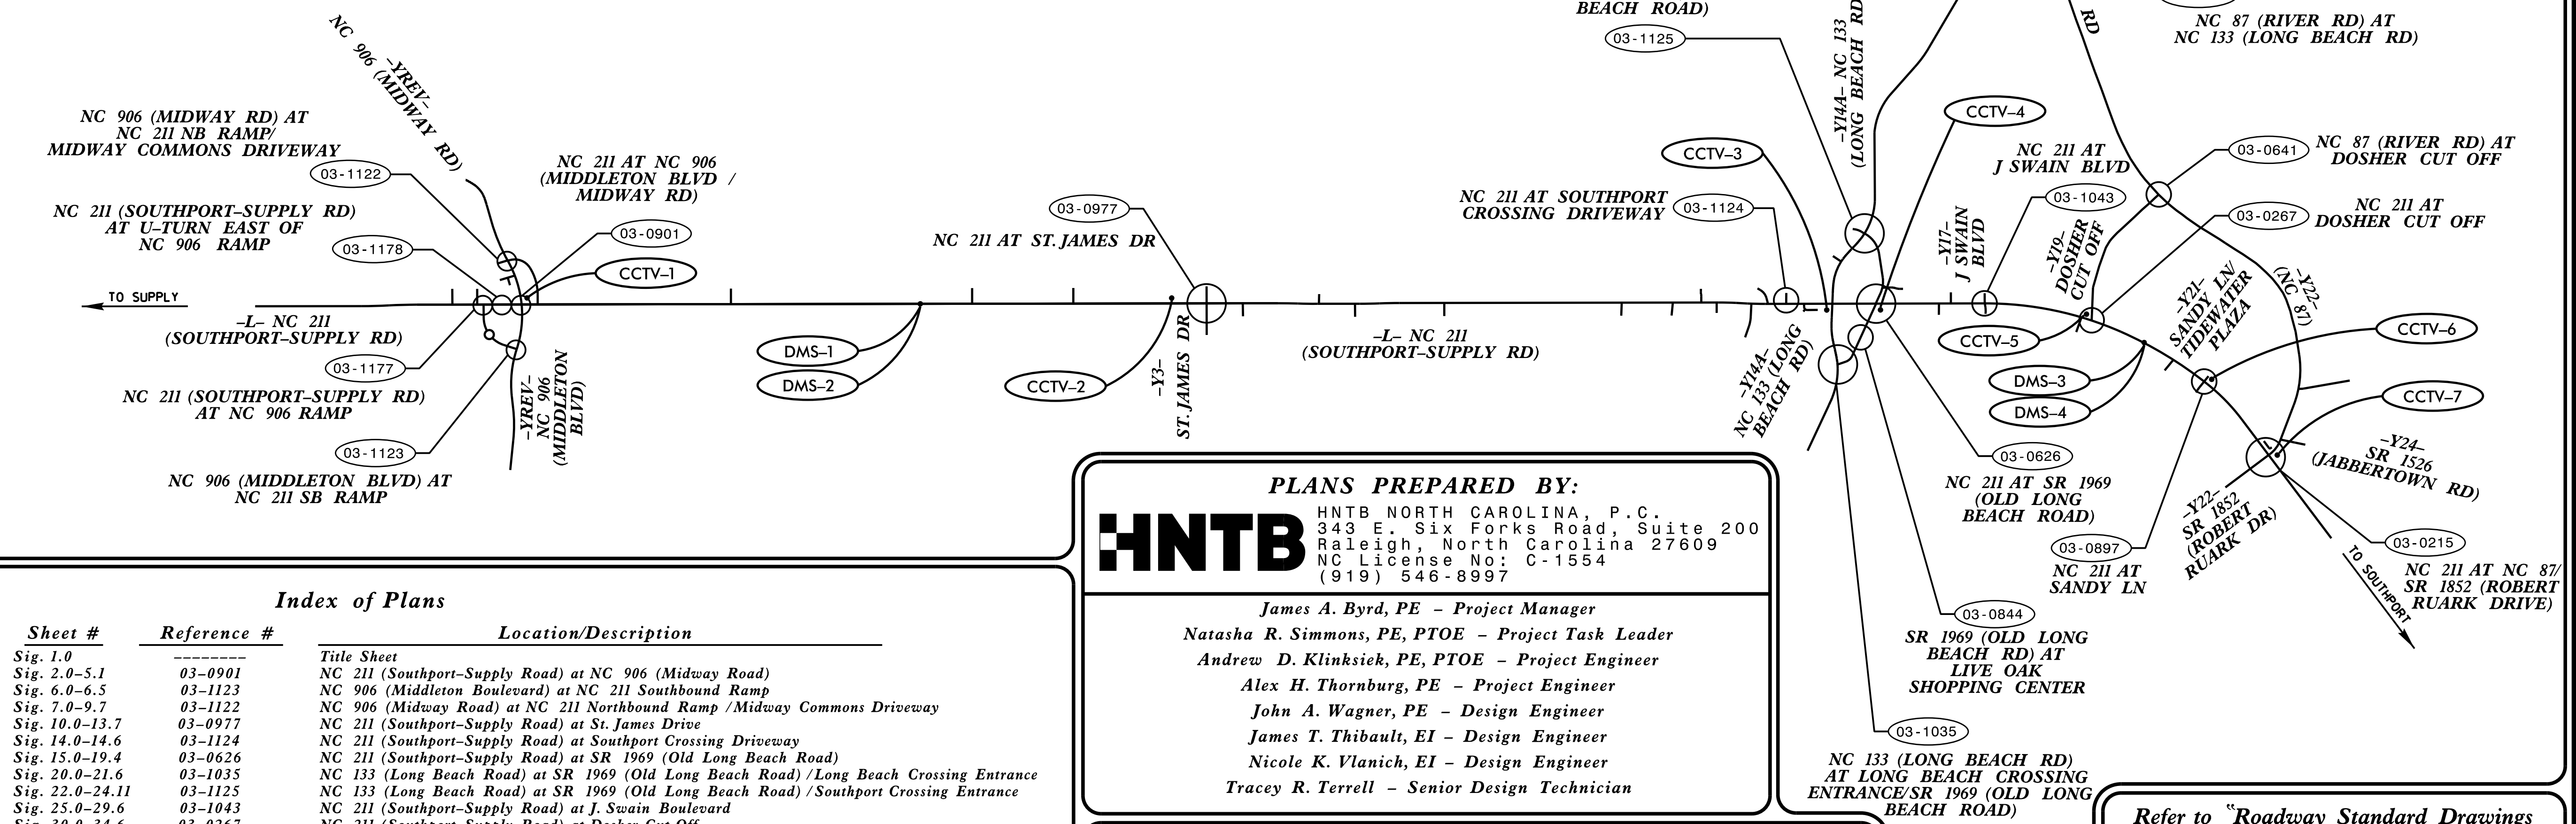


Project: R-5021

Contract: C204123

STATE OF NORTH CAROLINA  
DIVISION OF HIGHWAYS  
**BRUNSWICK COUNTY**

**LOCATION: NC 211 FROM WEST OF NC 906 (MIDWAY ROAD / MIDDLETON BOULEVARD) TO EAST OF NC 87 /SR 1852**  
**TYPE OF WORK: TRAFFIC SIGNALS, FIBER OPTIC CABLE, AND WIRELESS COMMUNICATION PLANS**

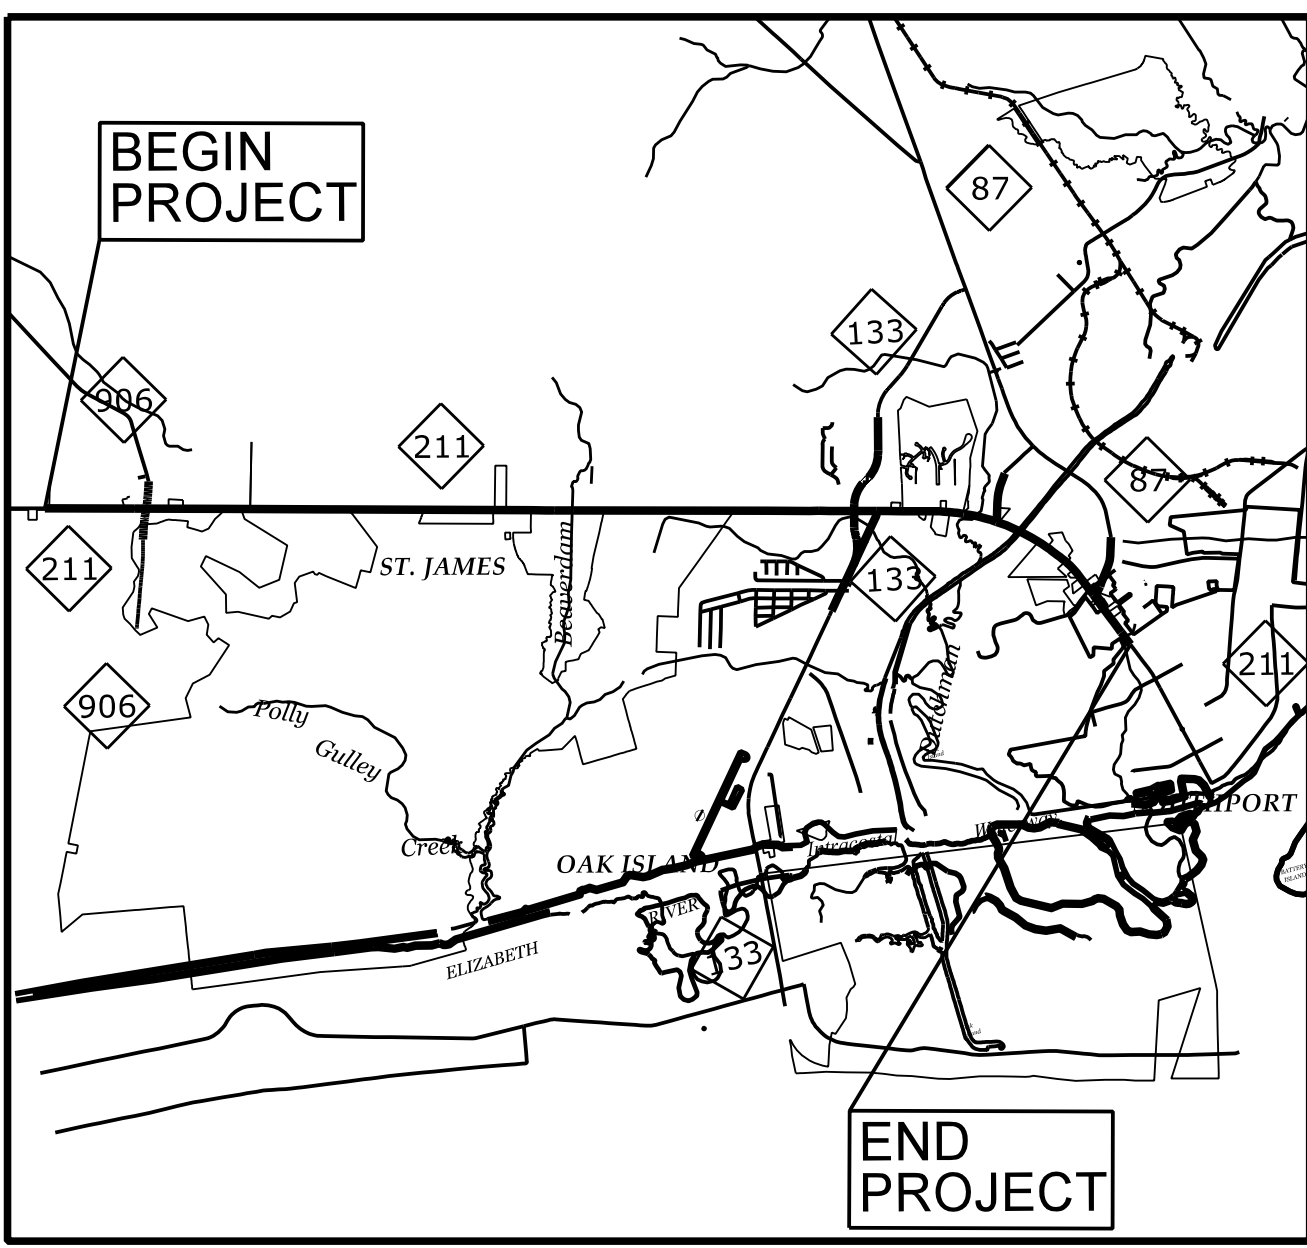

**Index of Plans**

Sheet #	Reference #	Location/Description
Sig. 1.0	-----	Title Sheet
Sig. 2.0-5.1	03-0901	NC 211 (Southport-Supply Road) at NC 906 (Midway Road)
Sig. 6.0-6.5	03-1123	NC 906 (Middleton Boulevard) at NC 211 Southbound Ramp
Sig. 7.0-9.7	03-1122	NC 906 (Midway Road) at NC 211 Northbound Ramp /Midway Commons Driveway
Sig. 10.0-13.7	03-0977	NC 211 (Southport-Supply Road) at St. James Drive
Sig. 14.0-14.6	03-1124	NC 211 (Southport-Supply Road) at Southport Crossing Driveway
Sig. 15.0-19.4	03-0626	NC 211 (Southport-Supply Road) at SR 1969 (Old Long Beach Road)
Sig. 20.0-21.6	03-1035	NC 133 (Long Beach Road) at SR 1969 (Old Long Beach Road) /Long Beach Crossing Entrance
Sig. 22.0-24.11	03-1125	NC 133 (Long Beach Road) at SR 1969 (Old Long Beach Road) /Southport Crossing Entrance
Sig. 25.0-29.6	03-1043	NC 211 (Southport-Supply Road) at J. Swain Boulevard
Sig. 30.0-34.6	03-0267	NC 211 (Southport-Supply Road) at Doshier Cut Off
Sig. 35.0-38.9	03-0897	NC 211 (Howe Street) at Tidewater Plaza /Sandy Lane
Sig. 39.0-45.11	03-0215	NC 211 (Howe Street) at NC 87 (River Road) /SR 1852 (Robert Ruark Drive)
Sig. 46.0-46.6	03-1177	NC 211 (Southport-Supply Road) at NC 906 (Midway Road) Ramp
Sig. 47.0-47.3	03-1178	NC 211 (Southport-Supply Road) at U-Turn East of NC 906 Ramp
Sig. 48.0	-----	Standard Drawings for Electrical Service Grounding and Wood Poles
Sig. 49.0	-----	Standard Drawings for Pedestals
Sig. M1-M8	-----	Standard Drawings for Metal Poles
SCP. 1-63	-----	Signal Communication Plans

**PLANS PREPARED BY:**  
**HNTB** HNTB NORTH CAROLINA, P.C.  
343 E. Six Forks Road, Suite 200  
Raleigh, North Carolina 27609  
NC License No: C-1554  
(919) 546-8997

James A. Byrd, PE - Project Manager  
Natasha R. Simmons, PE, PTOE - Project Task Leader  
Andrew D. Klinksiek, PE, PTOE - Project Engineer  
Alex H. Thornburg, PE - Project Engineer  
John A. Wagner, PE - Design Engineer  
James T. Thibault, EI - Design Engineer  
Nicole K. Vlanich, EI - Design Engineer  
Tracey R. Terrell - Senior Design Technician

**LEGEND**  
##-#### SIGNAL INVENTORY NUMBER

**INTELLIGENT TRANSPORTATION AND SIGNALS UNIT**  
Contacts:  
Zachary Little, PE - Eastern Region Signals Engineer  
Todd Joyce, PE - Signal Equipment Design Engineer  
Heidi T. Berggren, EI - Signal Communications Project Engineer

NCDOT - DIVISION 3  
Contacts:  
Jessi Leonard, PE - Division Traffic Engineer  
R. Coke Gray III, PE - Regional Traffic Engineer

DOCUMENT NOT CONSIDERED FINAL UNLESS ALL SIGNATURES COMPLETED

SEAL  
NORTH CAROLINA PROFESSIONAL ENGINEER  
SEAL 031464  
NATASHA R. SIMMONS

DocuSigned by:  
Natasha Simmons 10/29/2021

Refer to "Roadway Standard Drawings NCDOT" dated January 2018 and "Standard Specifications for Roads and Structures" dated January 2018.

Prepared for the Office of:  
DIVISION OF HIGHWAYS  
TRANSPORTATION MOBILITY AND SAFETY DIVISION

Transportation Mobility and Safety Division  
DEPARTMENT OF TRANSPORTATION  
ITS and Signals Unit

750 N. Greenfield Parkway, Garner, NC 27529