

ENABLE ACT LOGIC COMMANDS 4, 5, AND 6.

PROCESSOR).

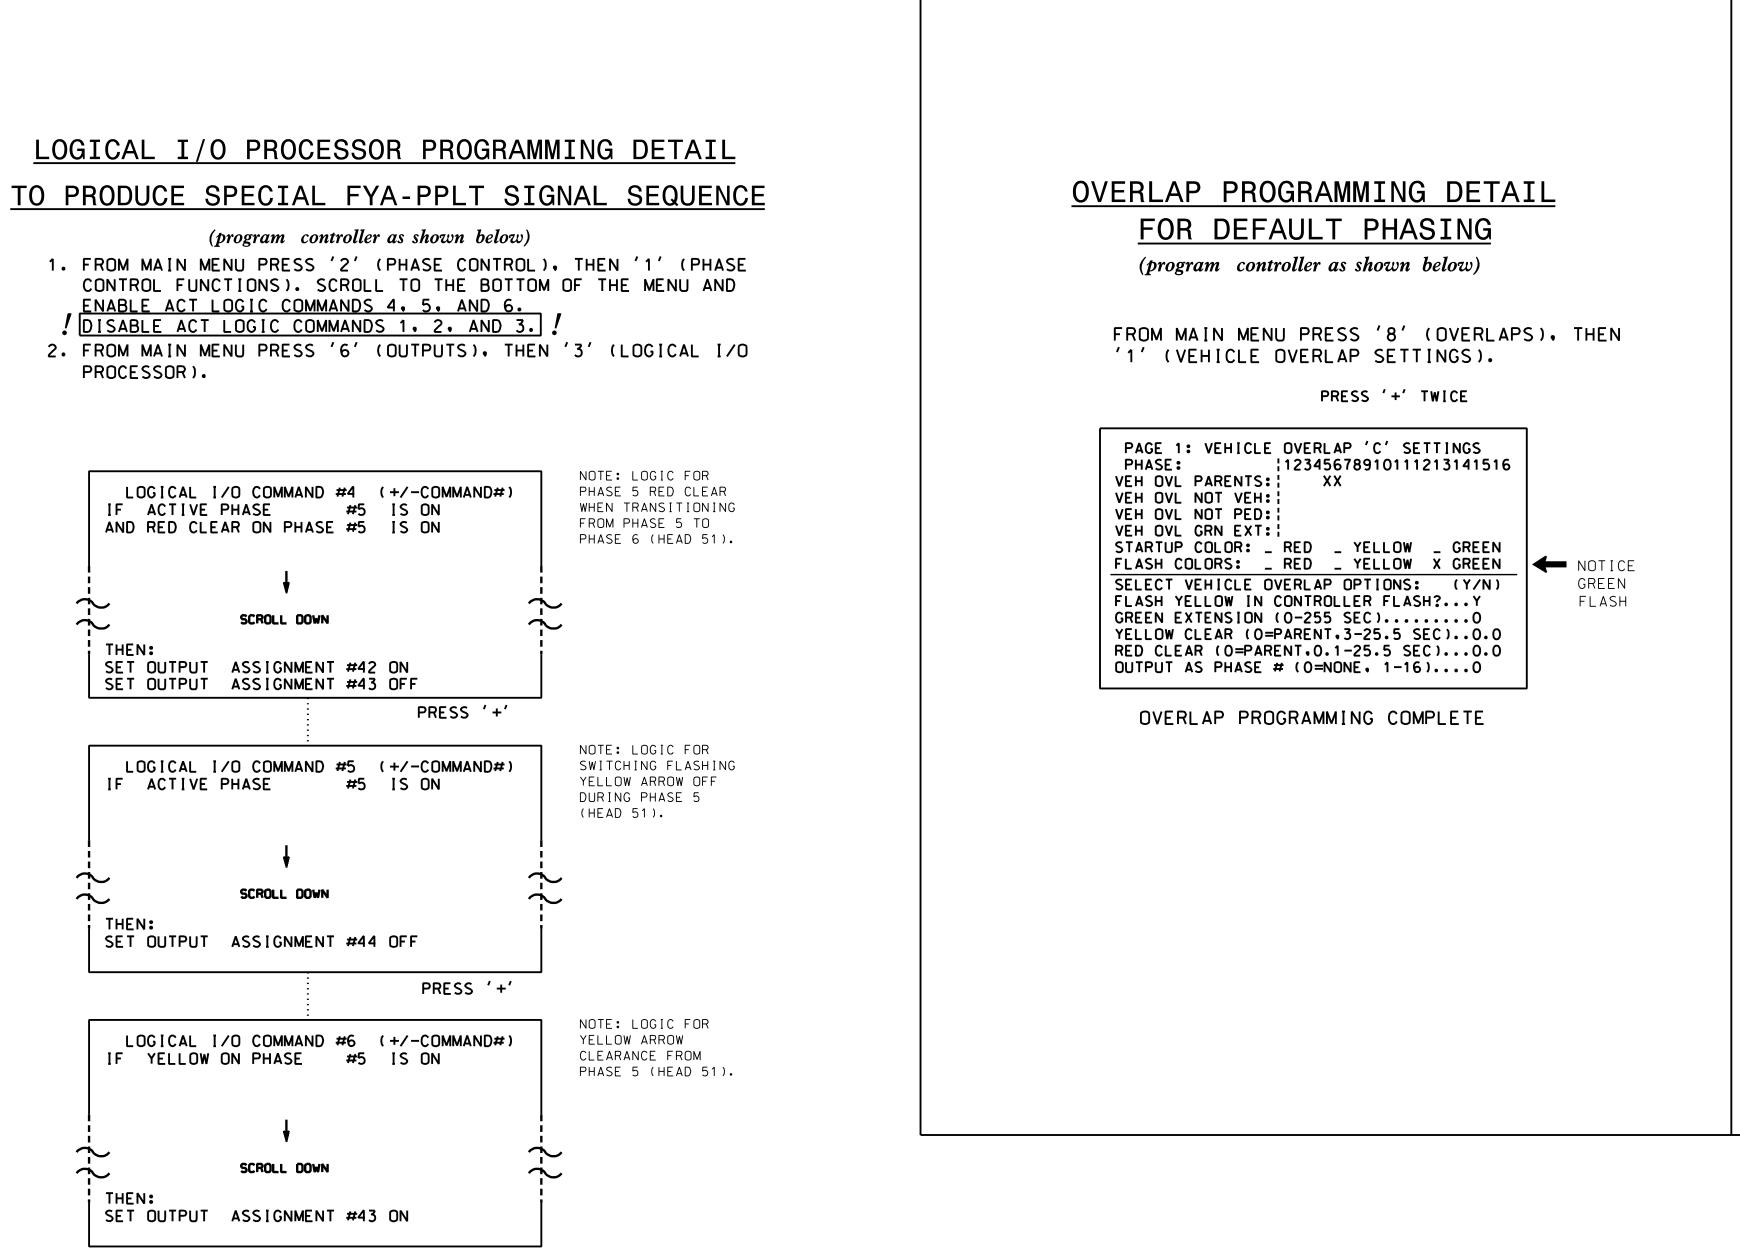


LOGIC I/O PROCESSOR PROGRAMMING COMPLETE

OUTPUT REFERENCE SCHEDULE USE TO INTERPRET LOGIC PROCESSOR
OUTPUT 42 = Overlap C Red OUTPUT 43 = Overlap C Yellow OUTPUT 44 = Overlap C Green

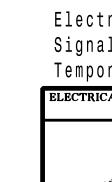

SL 750 N.Greent

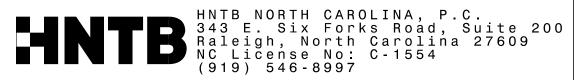

	PROJECT REFERENCE NO.	SHEET NO.
	R - 5021	Sig. 4.3
OVERLAP PROGRAMMING D	ETAIL	
<u>FOR ALTERNATE PHASI</u>	NG	
(program controller as shown below	))	
FROM MAIN MENU PRESS '8' (OVER	LAPS).	
THEN '1' (VEHICLE OVERLAP SETT PRESS 'NEXT' TO ADVANCE TO PA		
PRESS '+' TWICE		
NOTICE PAGE 2: VEHICLE OVERLAP 'C' SETTING PAGE 2 PHASE: 1234567891011121314 VEH OVL PARENTS: X		
VEH OVL NOT VEH: VEH OVL NOT PED:		
VEH OVL GRN EXT:: STARTUP COLOR: _ RED _ YELLOW _ GR		
FLASH COLORS: _ RED _ YELLOW _ GR SELECT VEHICLE OVERLAP OPTIONS: (Y	'/N)	
FLASH YELLOW IN CONTROLLER FLASH? GREEN EXTENSION (0-255 SEC) YELLOW CLEAR (0=PARENT.3-25.5 SEC)	0	
RED CLEAR (O=PARENT.0.1-25.5 SEC) OUTPUT AS PHASE # (O=NONE. 1-16)	0.0	
OVERLAP PROGRAMMING COMPLET	] -c	
UVERLAF FRUGRAMMITING CUMFLET	E	
THIS ELECTRICAL DETAIL IS FOR		
THE SIGNAL DESIGN: 03-0901T3		
DESIGNED: June 2017 SEALED: 9/10/2021		
REVISED: N/A		
rical Detail - Sheet 2 of 4		
I Upgrade DOCUMENT		
CAL AND PROGRAMMING NC 211 (Southnort Supply Bog	SIGNATURES COMP	LETED
at	with CAR	OL LAND
Prepared for: NC 906 (Midway Road/ Middleton Boulovard)	NOT PROFESSI	No No
Middleton Boulevard) Division 03 Brunswick Co. South	port Z SEAL	
PLAN DATE: June 2017 REVIEWED BY: A.D. Klinks PREPARED BY: A.H. Thornburg REVIEWED BY: N.R. Simmo	iek	SIMMON/
	DATE Natasha Simmons	9/10/2021
enfleid Pkwy.Garner.NC 27529	SIGNATURE	9/10/2021 <b>DATE</b> 03-0901T3