


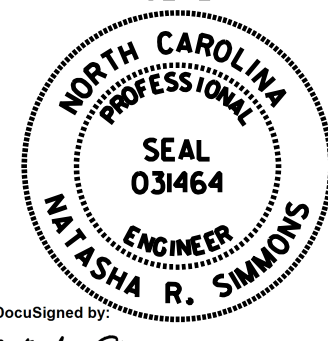
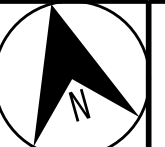
NOTES:

1. MAINTAIN A MINIMUM OF SIX (6) FEET FROM THE EDGE OF PAVEMENT AND A MINIMUM OF FIVE (5) FEET BEHIND THE MSE WALL WHEN TRENCHING PARALLEL TO THE ROADWAY.
2. SEAL ALL CONDUIT ENTRANCES WITH DUCT AND CONDUIT SEALER AT ALL JUNCTION BOX / CABINET ENTRANCES.

HNTB
 HNTB NORTH CAROLINA, P.C.
 343 E. Six Forks Road, Suite 200
 Raleigh, North Carolina 27609
 NC License No: C-1554
 (919) 546-8997

TMP - FINAL

DOCUMENT NOT CONSIDERED FINAL
UNLESS ALL SIGNATURES COMPLETED

|  <small>250 N. Greenfield Place, Garner, NC 27529</small> | NC 211 (SOUTHPORT-SUPPLY RD / HOWE ST) CABLE ROUTING PLAN | |  | | | | | | | | | |
|---|--|--|---|--|------|--|--|--|--|--|--|---|
| | <small>Division 3 Brunswick Co. Southport</small> <small>PLAN DATE: June 2017</small> <small>PREPARED BY: N.K. Vlanich</small> | <small>REVIEWED BY: T.R. Terrell</small> <small>REVIEWED BY: N.R. Simmons</small> | | <small>DocuSigned by:</small> <small>9/9/2021</small> <small>9/9/2021</small> <small>9/9/2021</small> | | | | | | | | |
|  | <small>SCALE</small> <small>0 50</small> <small>1" = 50'</small> | <table border="1"> <thead> <tr> <th>REVISIONS</th> <th>INIT.</th> <th>DATE</th> </tr> </thead> <tbody> <tr> <td> </td> <td> </td> <td> </td> </tr> <tr> <td> </td> <td> </td> <td> </td> </tr> </tbody> </table> | REVISIONS | INIT. | DATE | | | | | | | <small>SIGNATURE</small> <small>DATE</small> <small>CADD Filename: R5021_scp-18.dgn</small> |
| REVISIONS | INIT. | DATE | | | | | | | | | | |
| | | | | | | | | | | | | |
| | | | | | | | | | | | | |