
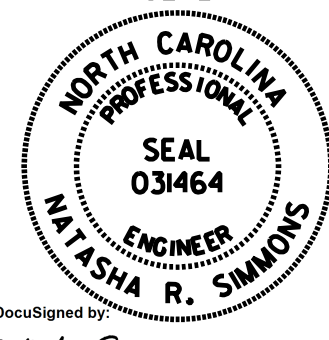


- NOTES:
1. MAINTAIN A MINIMUM OF SIX (6) FEET FROM THE EDGE OF PAVEMENT AND A MINIMUM OF FIVE (5) FEET BEHIND THE MSE WALL WHEN TRENCHING PARALLEL TO THE ROADWAY.
  2. SEAL ALL CONDUIT ENTRANCES WITH DUCT AND CONDUIT SEALER AT ALL JUNCTION BOX / CABINET ENTRANCES.

**HNTB** HNTB NORTH CAROLINA, P.C.  
 343 E. Six Forks Road, Suite 200  
 Raleigh, North Carolina 27609  
 NC License No: C-1554  
 (919) 546-8997

TMP - FINAL

**DOCUMENT NOT CONSIDERED FINAL  
UNLESS ALL SIGNATURES COMPLETED**

 <small>250 N. Greenfield Place, Garner, NC 27529</small>	<b>NC 211 (SOUTHPORT-SUPPLY RD / HOWE ST) CABLE ROUTING PLAN</b>								
	<small>Division 3 Brunswick Co. Southport</small>	<small>PLANNED BY: N.K. Vlanich REVIEWED BY: N.R. Simmons</small>							
<small>PLANNED BY: N.K. Vlanich REVIEWED BY: T.R. Terrell</small>	<small>PLAN DATE: June 2017</small>	<small>REVIEWED BY: T.R. Terrell</small>	<small>DocuSigned by: Natasha Simmons 9/9/2021</small>						
<table border="1"> <thead> <tr> <th>REVISIONS</th> <th>INIT.</th> <th>DATE</th> </tr> </thead> <tbody> <tr> <td> </td> <td> </td> <td> </td> </tr> </tbody> </table>	REVISIONS	INIT.	DATE				<small>SIGNATURE</small>	<small>DATE</small>	<small>CADD Filename: R5021_scp-22.dgn</small>
REVISIONS	INIT.	DATE							