

NOTES:


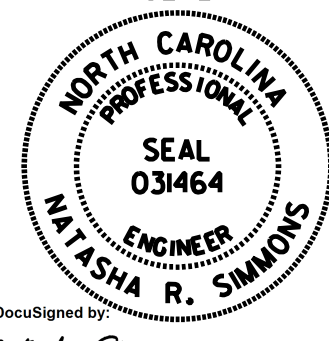
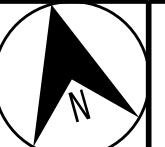
1. MAINTAIN A MINIMUM OF SIX (6) FEET FROM THE EDGE OF PAVEMENT AND A MINIMUM OF FIVE (5) FEET BEHIND THE MSE WALL WHEN TRENCHING PARALLEL TO THE ROADWAY.
2. SEAL ALL CONDUIT ENTRANCES WITH DUCT AND CONDUIT SEALER AT ALL JUNCTION BOX / CABINET ENTRANCES.

**HNTB**

HNTB NORTH CAROLINA, P.C.  
343 E. Six Forks Road, Suite 200  
Raleigh, North Carolina 27609  
NC License No: C-1554  
(919) 546-8997

TMP - FINAL

DOCUMENT NOT CONSIDERED FINAL  
UNLESS ALL SIGNATURES COMPLETED

 <small>250 N. Greenfield Place, Garner, NC 27529</small>	<b>NC 211</b> <b>(SOUTHPORT-SUPPLY RD / HOWE ST)</b> <b>CABLE ROUTING PLAN</b>								
	<small>Division 3</small> Brunswick Co. Southport	<small>PLAN DATE:</small> June 2017		<small>REVIEWED BY:</small> T.R. Terrell					
<small>PREPARED BY:</small> N.K. Vlanich	<small>REVIEWED BY:</small> N.R. Simmons	<table border="1"> <thead> <tr> <th>REVISIONS</th> <th>INIT.</th> <th>DATE</th> </tr> </thead> <tbody> <tr> <td> </td> <td> </td> <td> </td> </tr> </tbody> </table>	REVISIONS	INIT.	DATE				<small>DocuSigned by:</small> Natasha Simmons 9/9/2021 <small>FILED</small>
REVISIONS	INIT.	DATE							
	<small>SCALE</small> 0 50 1" = 50'	<small>SIGNATURE</small>	<small>DATE</small>						

CADD Filename: R5021\_scp-29.dgn