


MATCHLINE - SEE SHEET SCP. 33

MATCHLINE - SEE SHEET SCP. 35


**NO WORK ON THIS SHEET.
SHOWN FOR INFORMATION PURPOSES ONLY.**

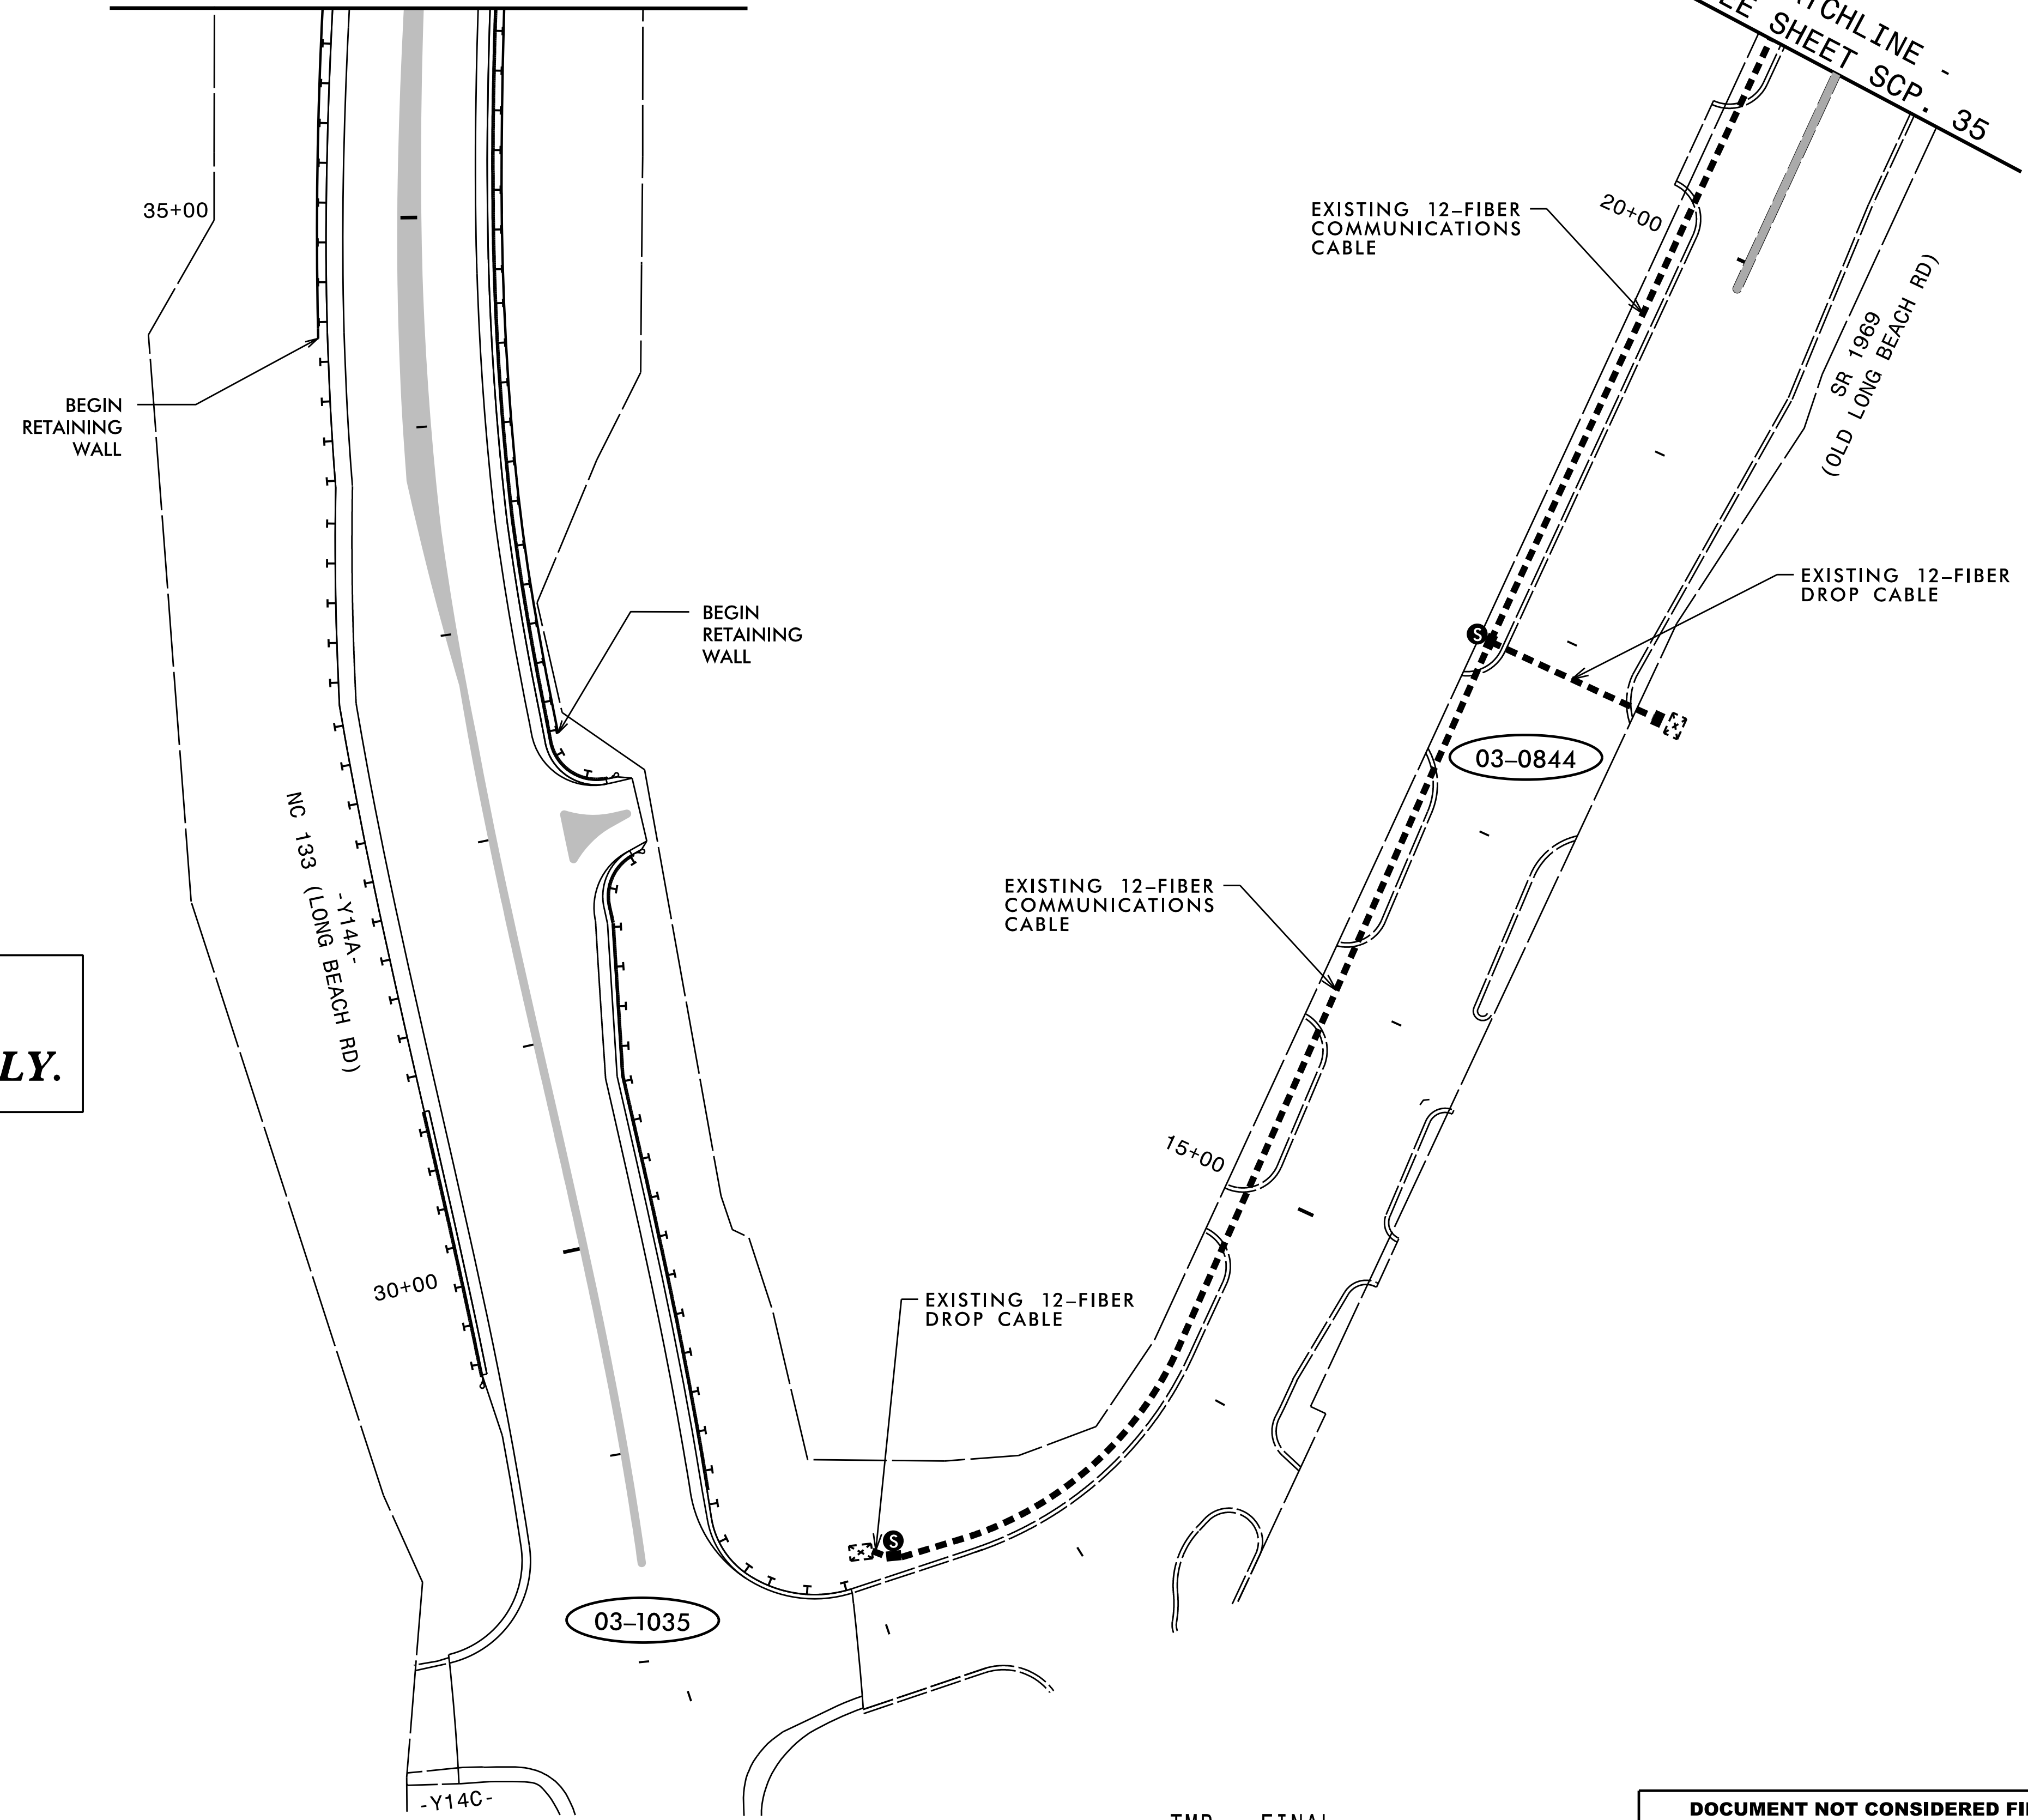

TMP - FINAL

**DOCUMENT NOT CONSIDERED FINAL
UNLESS ALL SIGNATURES COMPLETED**

HNTB
 HNTB NORTH CAROLINA, P.C.
 343 E. Six Forks Road, Suite 200
 Raleigh, North Carolina 27609
 NC License No: C-1554
 (919) 546-8997

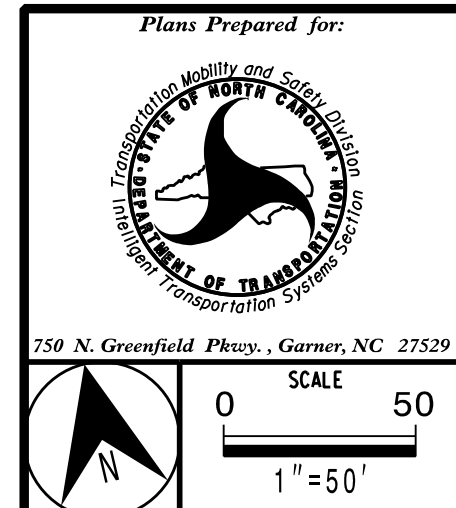

| | |
|---|---------------------------|
| Plans Prepared for: | |
| NC 211 (SOUTHPORT-SUPPLY RD / HOWE ST) CABLE ROUTING PLAN | |
| Division 3 | Brunswick Co. Southport |
| PLAN DATE: June 2017 | REVIEWED BY: T.R. Terrell |
| PREPARED BY: N.K. Vlanich | REVIEWED BY: N.R. Simmons |
| REVISIONS | INIT. DATE |
| | |
| | |
| | |

SEAL
 NORTH CAROLINA
 PROFESSIONAL
 SEAL
 031464
 ENGINEER
 NATASHA R. SIMMONS

DocuSigned by:
 Natasha Simmons
 9/9/2021
 F8DAB80F3AD44A
 SIGNATURE DATE
 CADD Filename: R6021_scp-34.dgn