





**STANDARD (ELECTRICAL)
JUNCTION BOX**

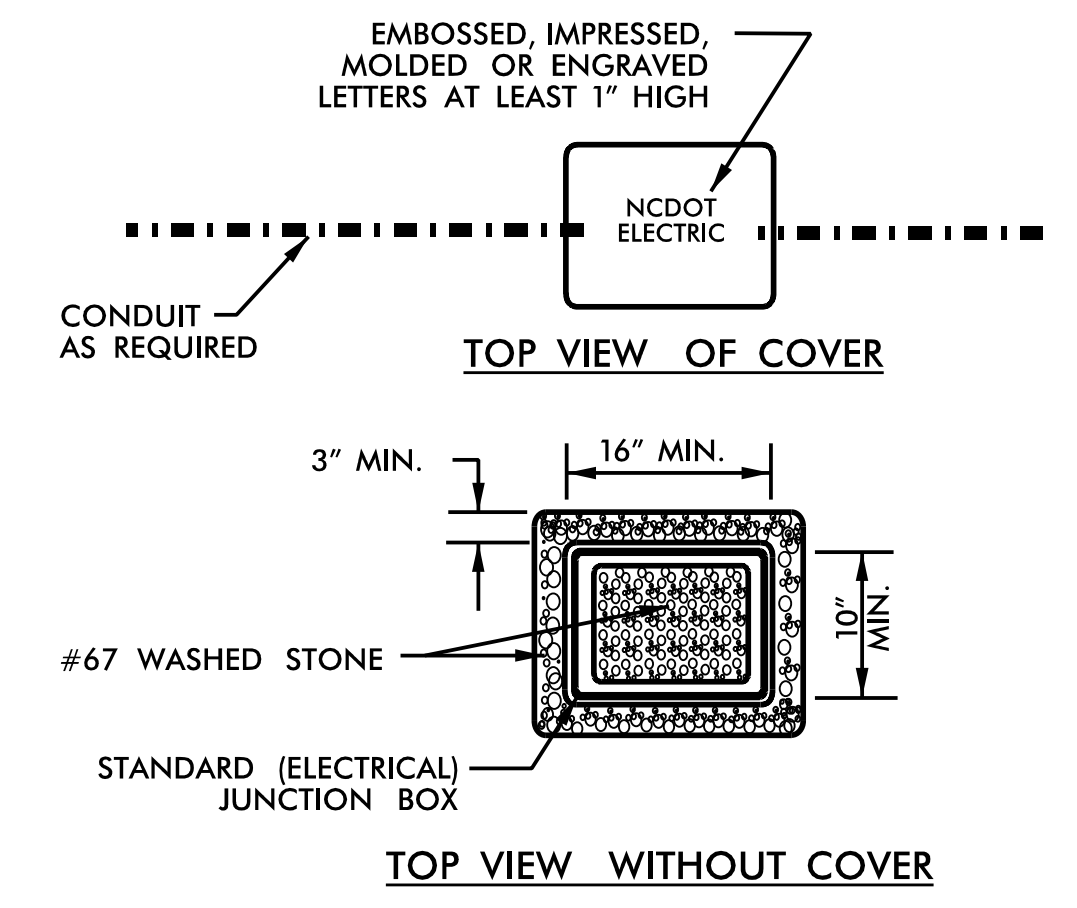

**OVERSIZED HEAVY DUTY
JUNCTION BOX**

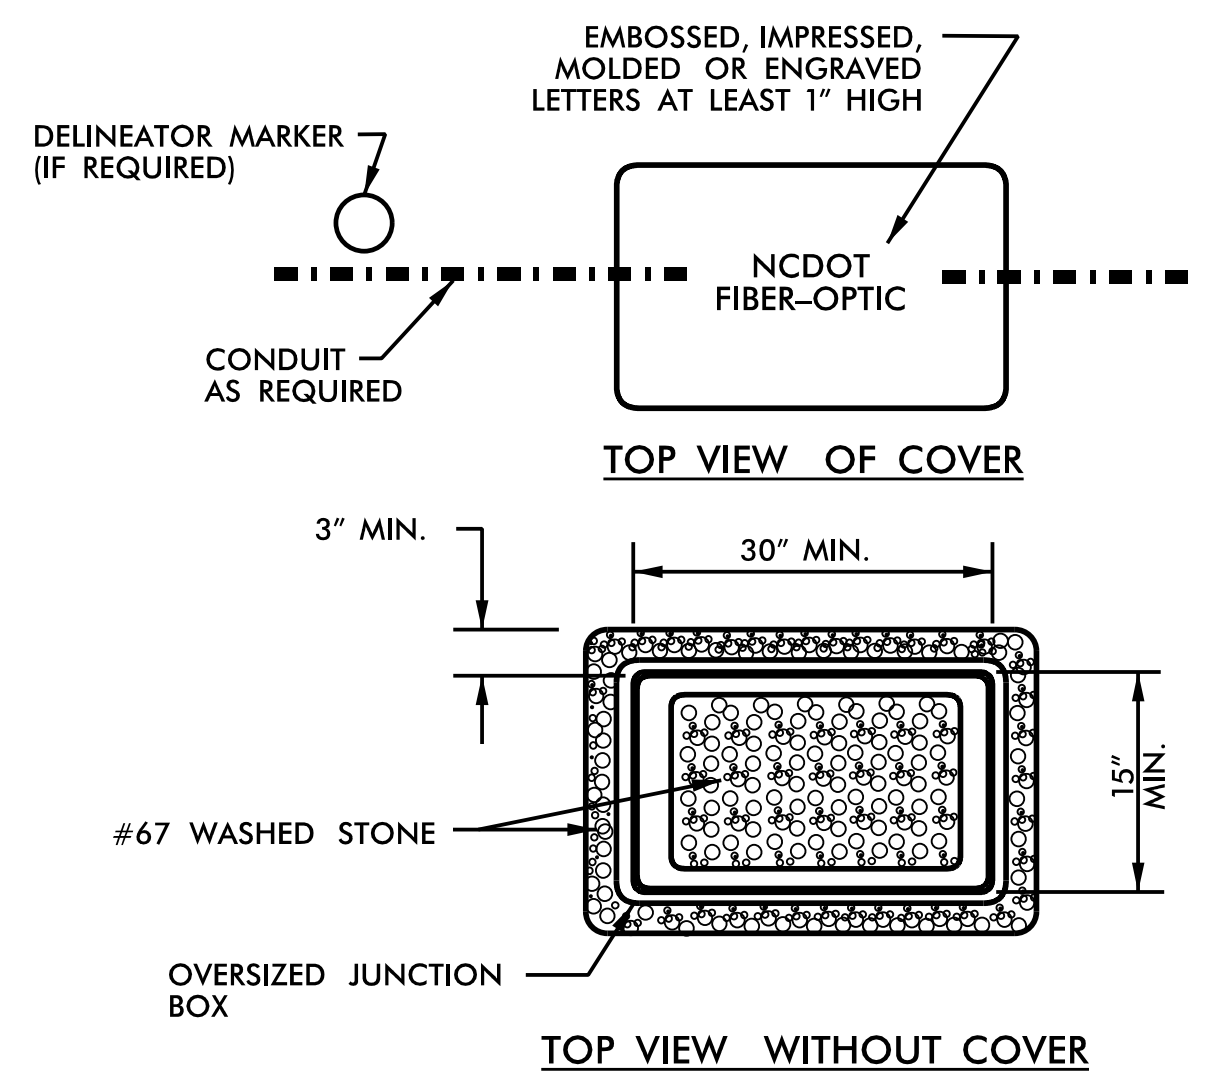

**SPECIAL OVERSIZED HEAVY DUTY
JUNCTION BOX**

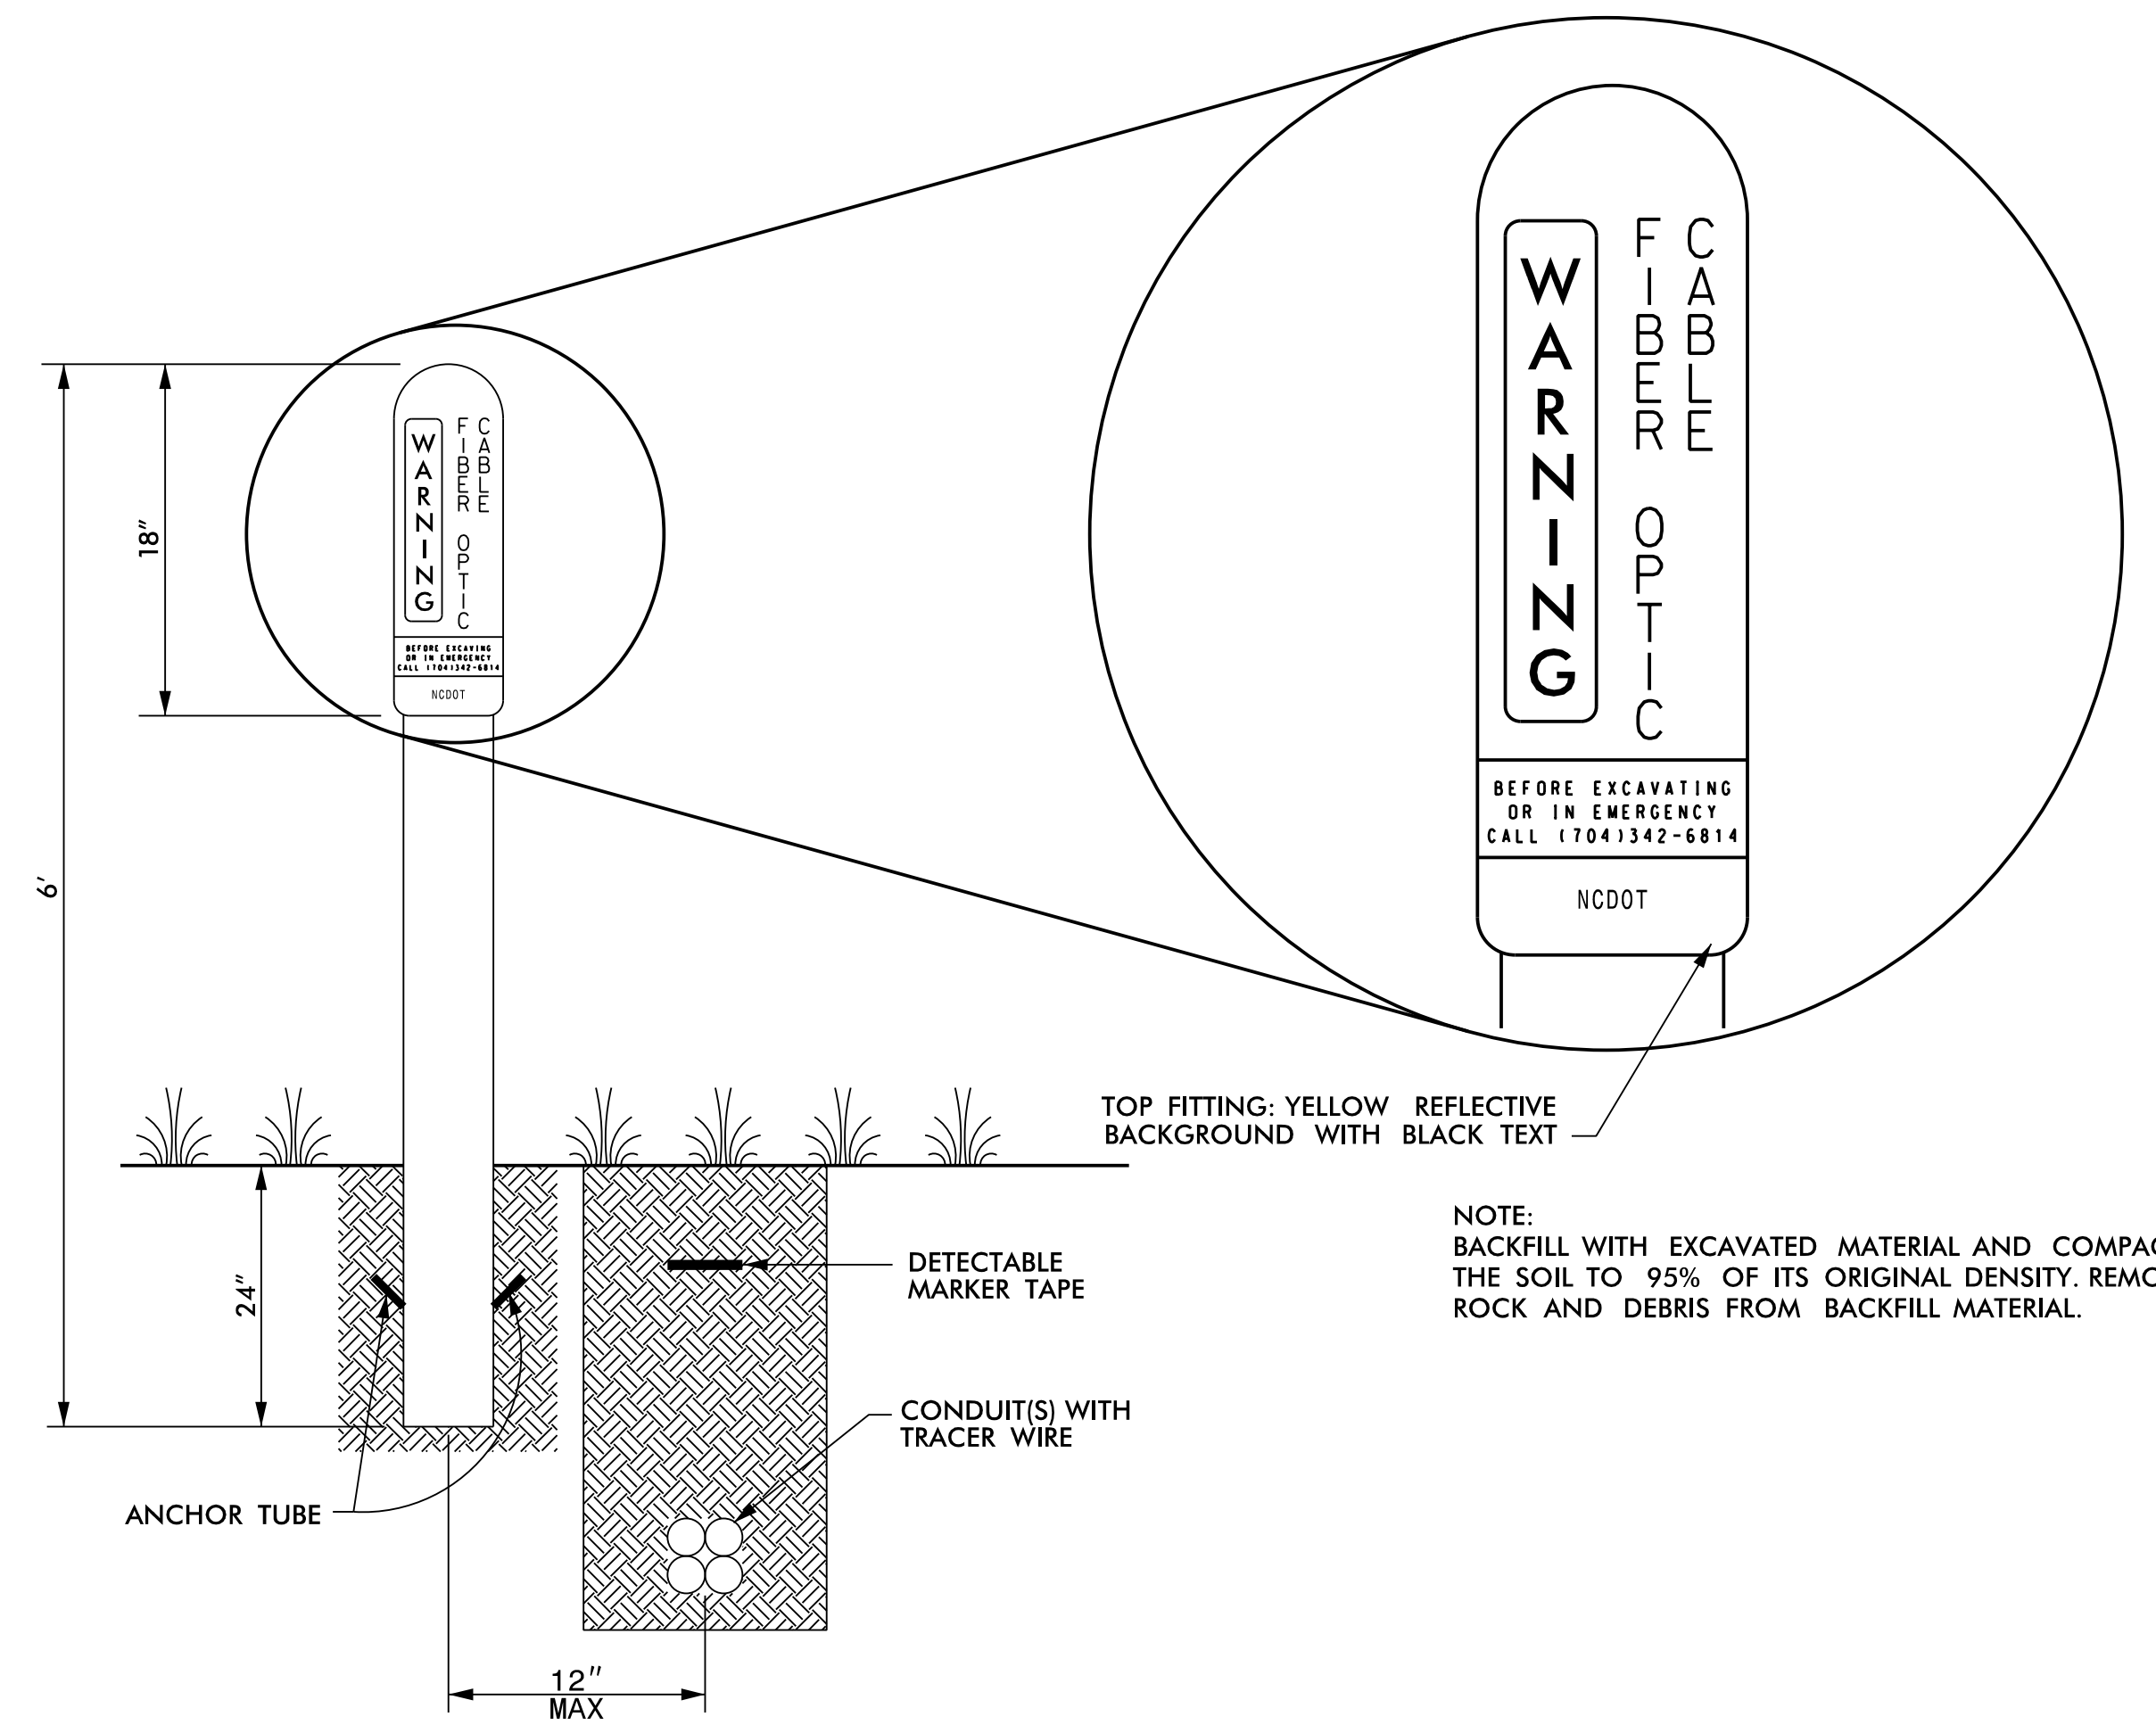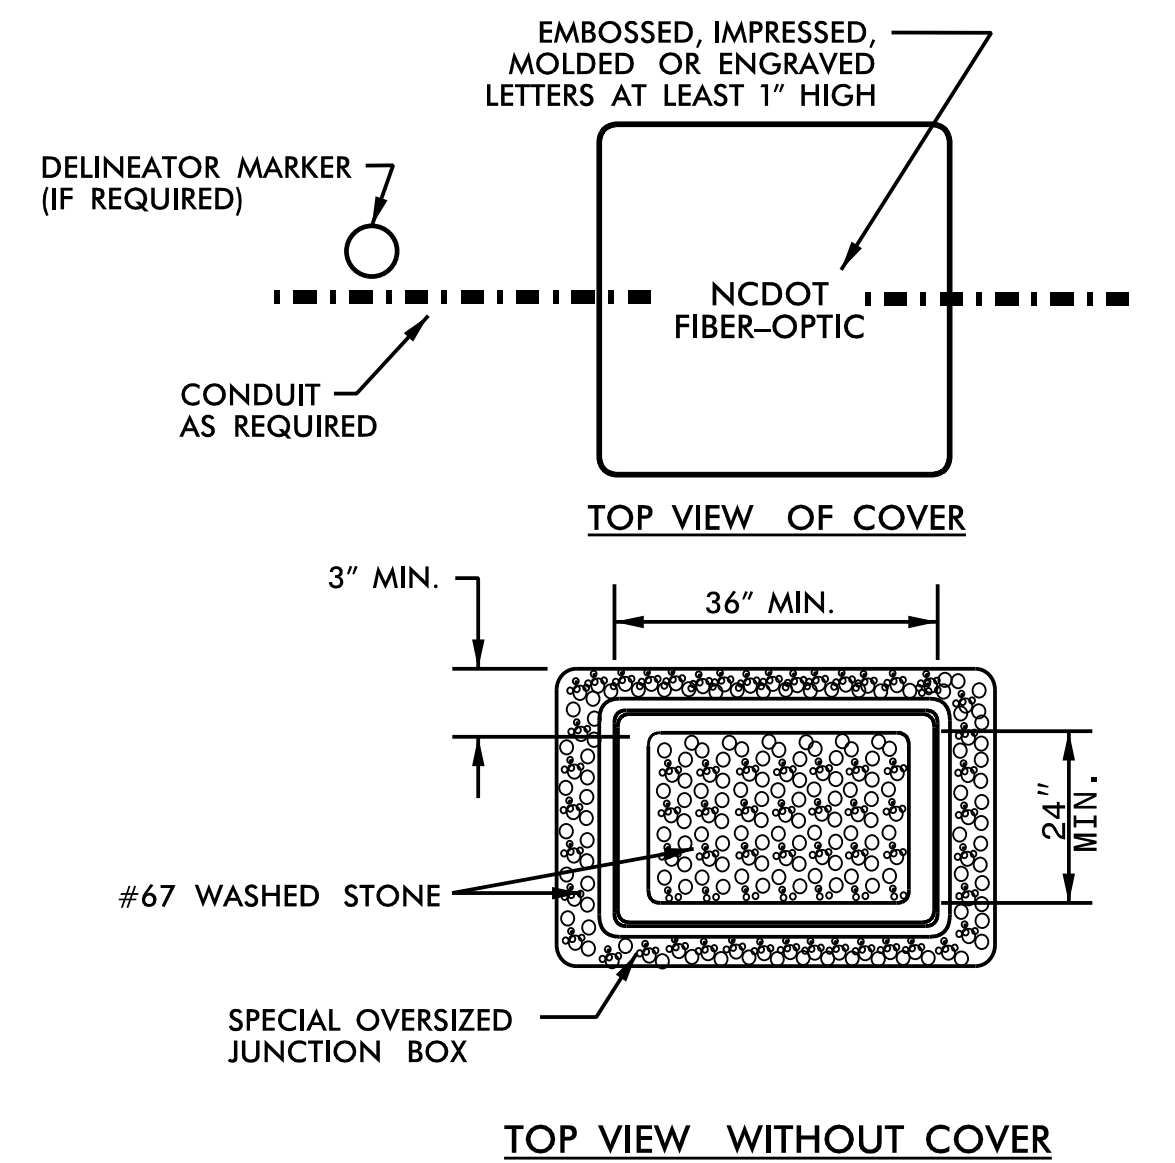

NOTE:
BACKFILL WITH EXCAVATED MATERIAL AND COMPACT THE SOIL TO 95% OF ITS ORIGINAL DENSITY. REMOVE ROCK AND DEBRIS FROM BACKFILL MATERIAL.


PVC POST-MOUNTED DELINEATOR MARKER

TMP - FINAL

**DOCUMENT NOT CONSIDERED FINAL
UNLESS ALL SIGNATURES COMPLETED**



HNTB NORTH CAROLINA, P.C.
343 E. Six Forks Road, Suite 200
Raleigh, North Carolina 27609
NC License No: C-1554
(919) 546-8997

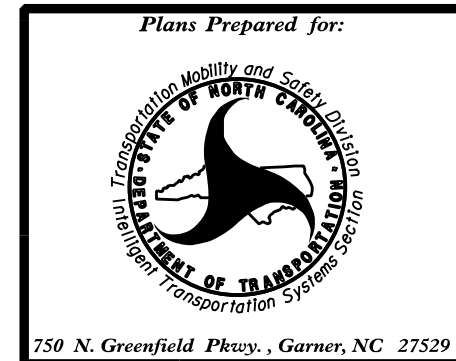


NC 211 (SOUTHPORT-SUPPLY RD) /
(HOWE ST)
TYPICAL DETAILS

Division 3 Brunswick Co. Southport

PLAN DATE: June 2017 REVIEWED BY: T.R. Terrell

PREPARED BY: N.K. Vlanich REVIEWED BY: N.R. Simmons

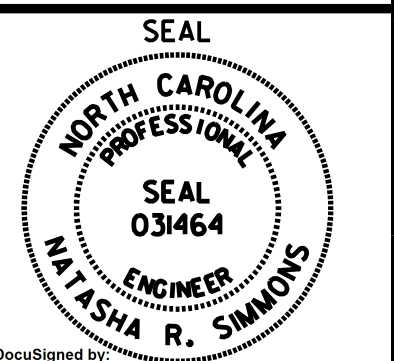

REVISIONS	INIT.	DATE

DocuSigned by:
Natasha Simmons 9/9/2021
FSDAB80F3AD44A
SIGNATURE DATE
CADD File name: R6021_scp-63.dgn