

TIP PROJECT: R-5021

CONTRACT: C204123




STATE OF NORTH CAROLINA  
DIVISION OF HIGHWAYS

BRUNSWICK COUNTY

LOCATION: NC 211 FROM WEST OF NC 906 (MIDWAY ROAD)  
TO EAST OF NC 87


TYPE OF WORK: WATER AND SEWER RELOCATIONS

T.I.P. NO.	SHEET NO.
R-5021	UC-1

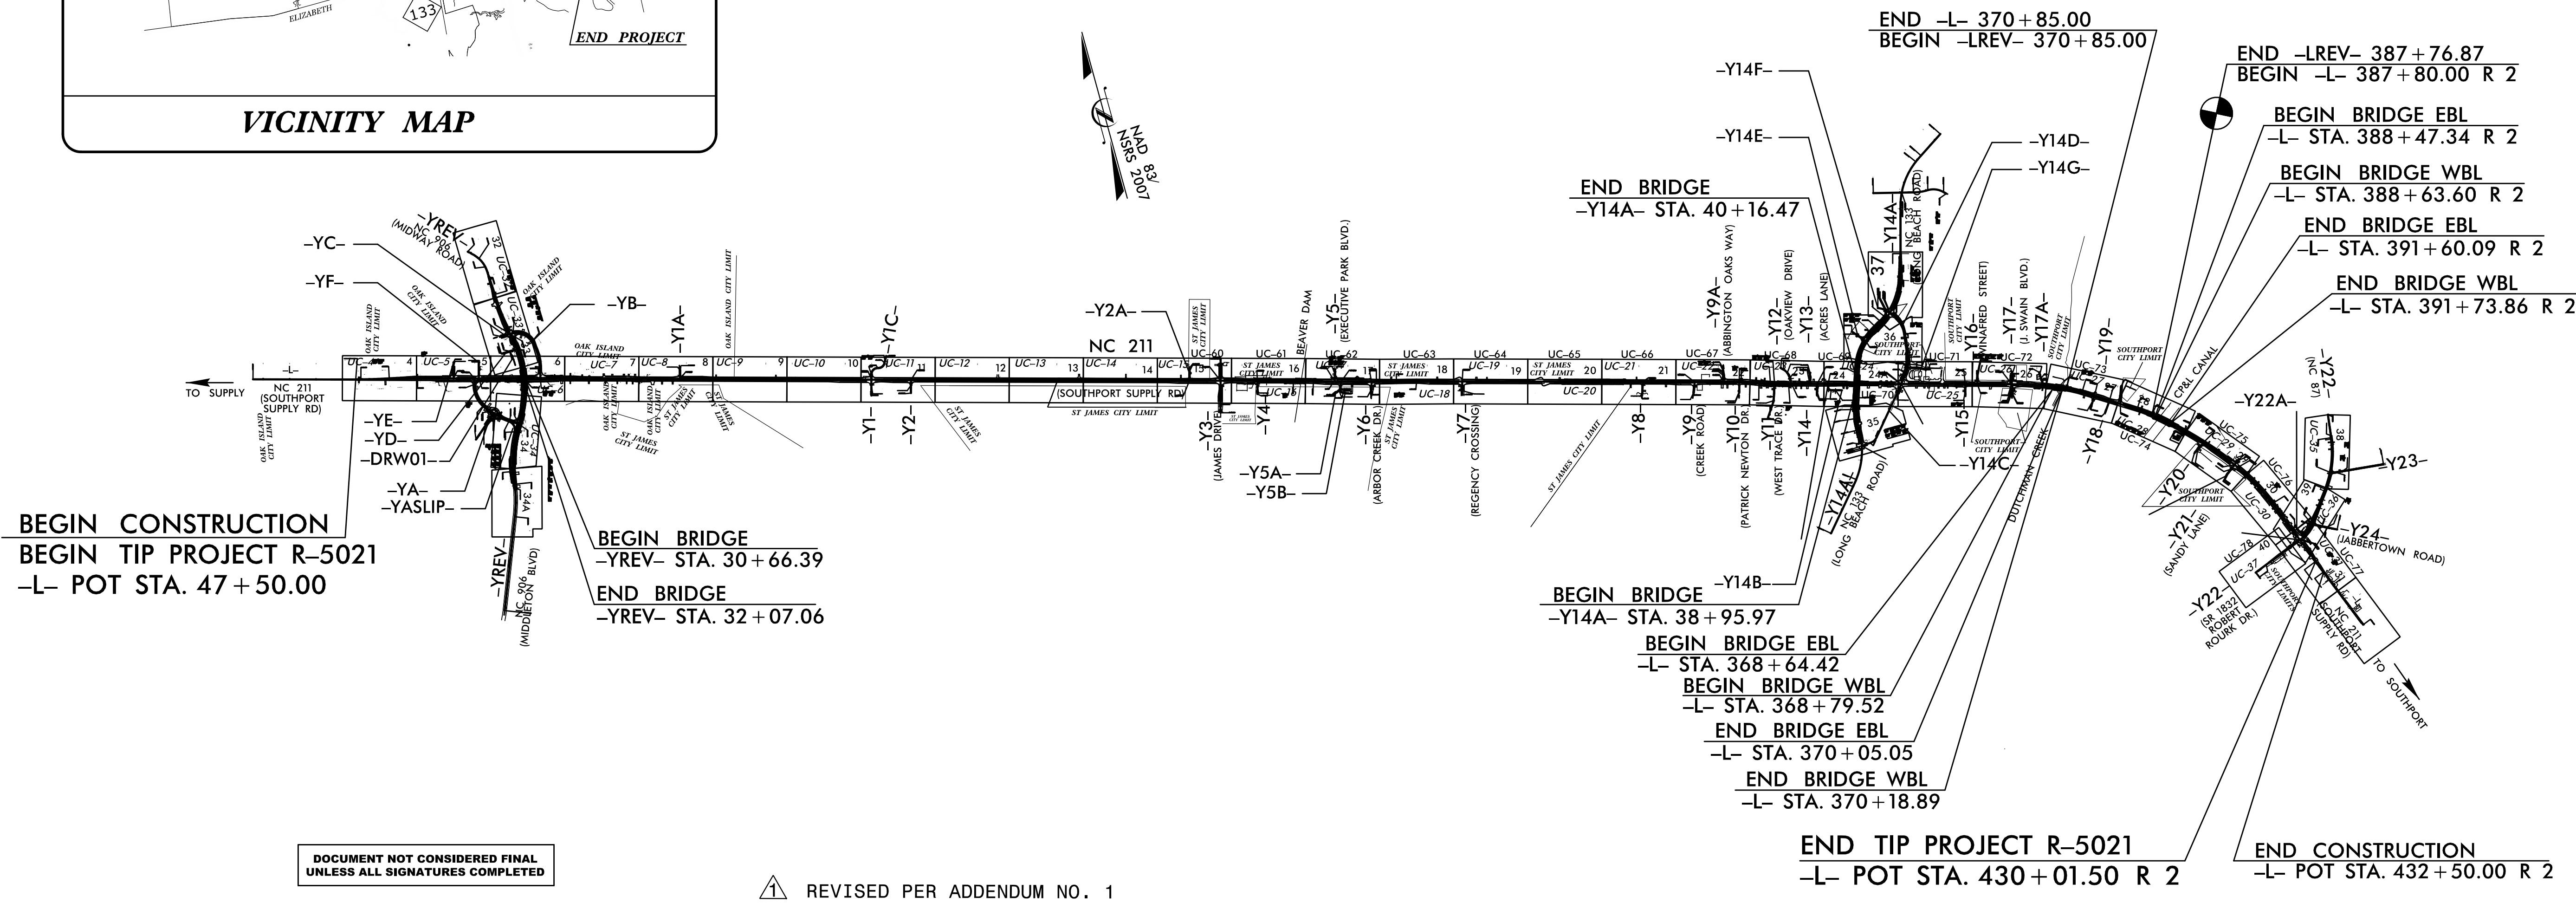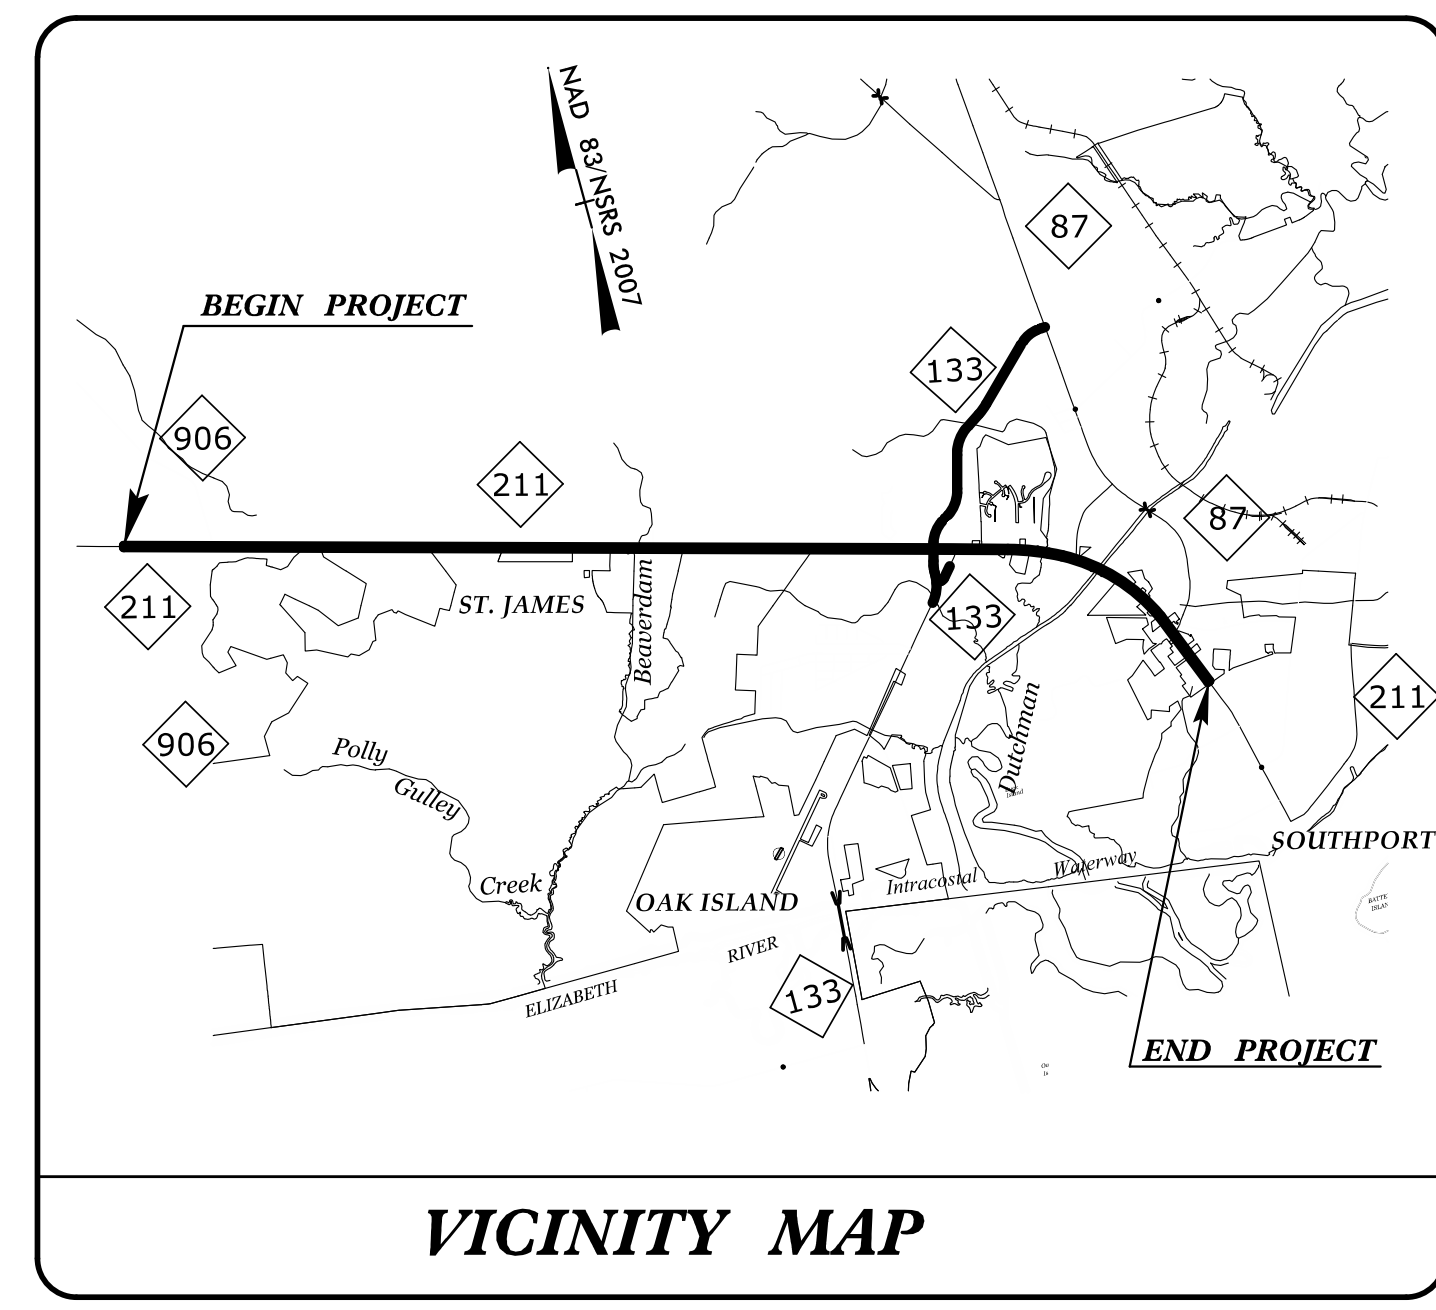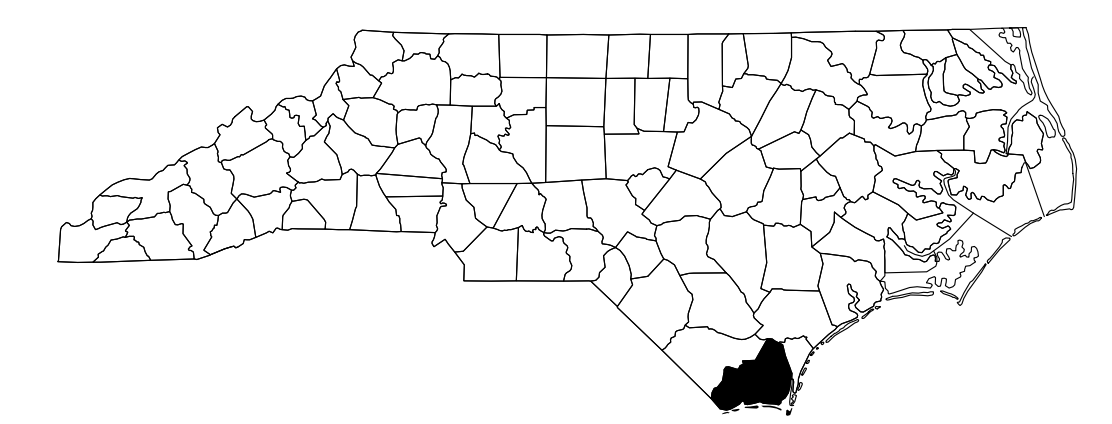

DOCUMENT NOT CONSIDERED FINAL  
UNLESS ALL SIGNATURES COMPLETED

REVISED PER ADDENDUM NO. 1

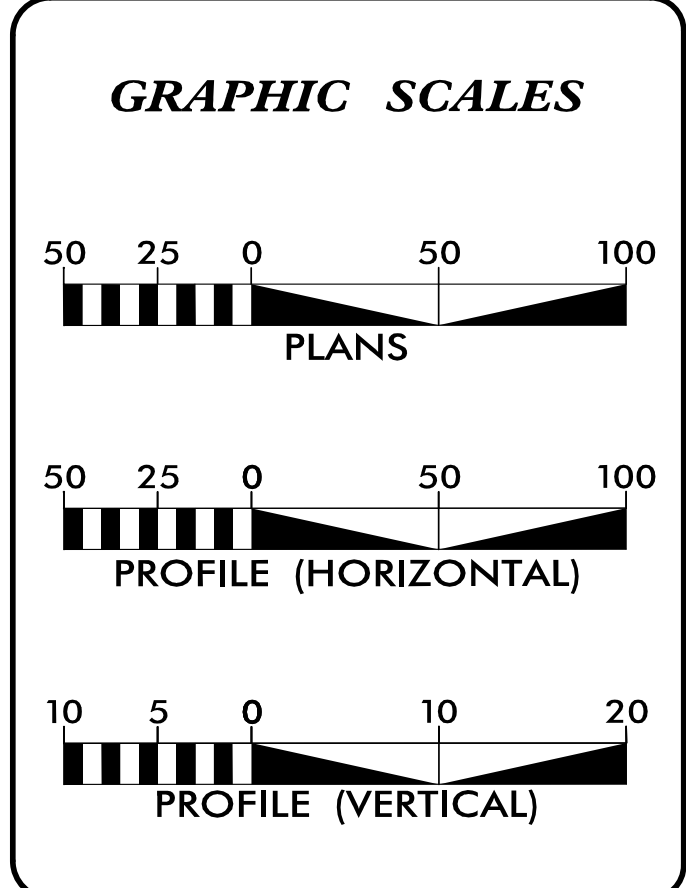

SHEET NO.:	DESCRIPTION:
UC-1	TITLE SHEET
UC-2	LEGEND OF SYMBOLS
UC-3	GENERAL NOTES (AECOM)
UC-3A THRU UC-3V	CONSTRUCTION DETAILS (AECOM)
UC-4 THRU UC-37	UTILITY CONST. PLAN SHEETS (AECOM)
UC-38 THRU UC-58	UTILITY CONST. PROFILES (AECOM)
UC-59	GENERAL NOTES (RK&K)
UC-59A THRU UC-59D	CONSTRUCTION DETAILS (RK&K)
UC-60 THRU UC-78	UTILITY CONST. PLAN SHEETS (RK&K)
UC-79 THRU UC-93	PROFILE SHEETS (RK&K)

**WATER AND SEWER OWNERS ON PROJECT**

(A) WATER:  
BRUNSWICK COUNTY & CITY OF SOUTHPORT

(B) SANITARY SEWER:  
BRUNSWICK COUNTY & CITY OF SOUTHPORT

(C) SANITARY SEWER:  
SE BRUNSWICK SANITARY DISTRICT

PREPARED IN THE OFFICE OF:

**AECOM**

AECOM TECHNICAL SERVICES OF NORTH CAROLINA, INC.  
701 CORPORATE CENTER DRIVE, SUITE 475, RALEIGH, NC 27607  
919-854-6200 919-854-6259 (fax)  
F - 0342

PREPARED IN THE OFFICE OF:

**RK&K**

RUMMEL, KLEPPER & KAHL, LLP  
900 RIDGEFIELD DRIVE, SUITE 350  
RALEIGH, NORTH CAROLINA 27609  
NC LICENSE NO. F-0112  
1-888-521-4455 OR 919-878-9560

2018 STANDARD SPECIFICATIONS

LETTING DATE:  
DECEMBER 7, 2021

11/9/2021

NORTH CAROLINA PROFESSIONAL SEAL 10666

ENGINEER

D. Stephen Scruggs

Steve Scruggs, PE

AECOM

UTILITIES PROJECT ENGINEER

11/9/2021

NORTH CAROLINA PROFESSIONAL SEAL 32634

ENGINEER

Bryan Bady, PE

RK&K

UTILITIES PROJECT ENGINEER

DIVISION OF HIGHWAYS UTILITIES UNIT

1555 MAIL SERVICES CENTER  
RALEIGH, NC 27699-1555  
PHONE (919) 707-6690  
FAX (919) 250-4151

Bo Hemphill, PE UTILITIES REGIONAL ENGINEER

Nabil Hamdan UTILITIES ENGINEER

Kyle Pleasant UTILITIES AREA COORDINATOR

Larry James UTILITIES COORDINATOR