


- NOTES**
- SEE SHEETS UC-39, UC-40, & UC-56 FOR PROFILES OF NEW MAINS.
 - THE CONTRACTOR SHALL REFRAIN FROM USING THE PARKING LOT OF THE HOTEL FOR THE HDD STAGING AREA.

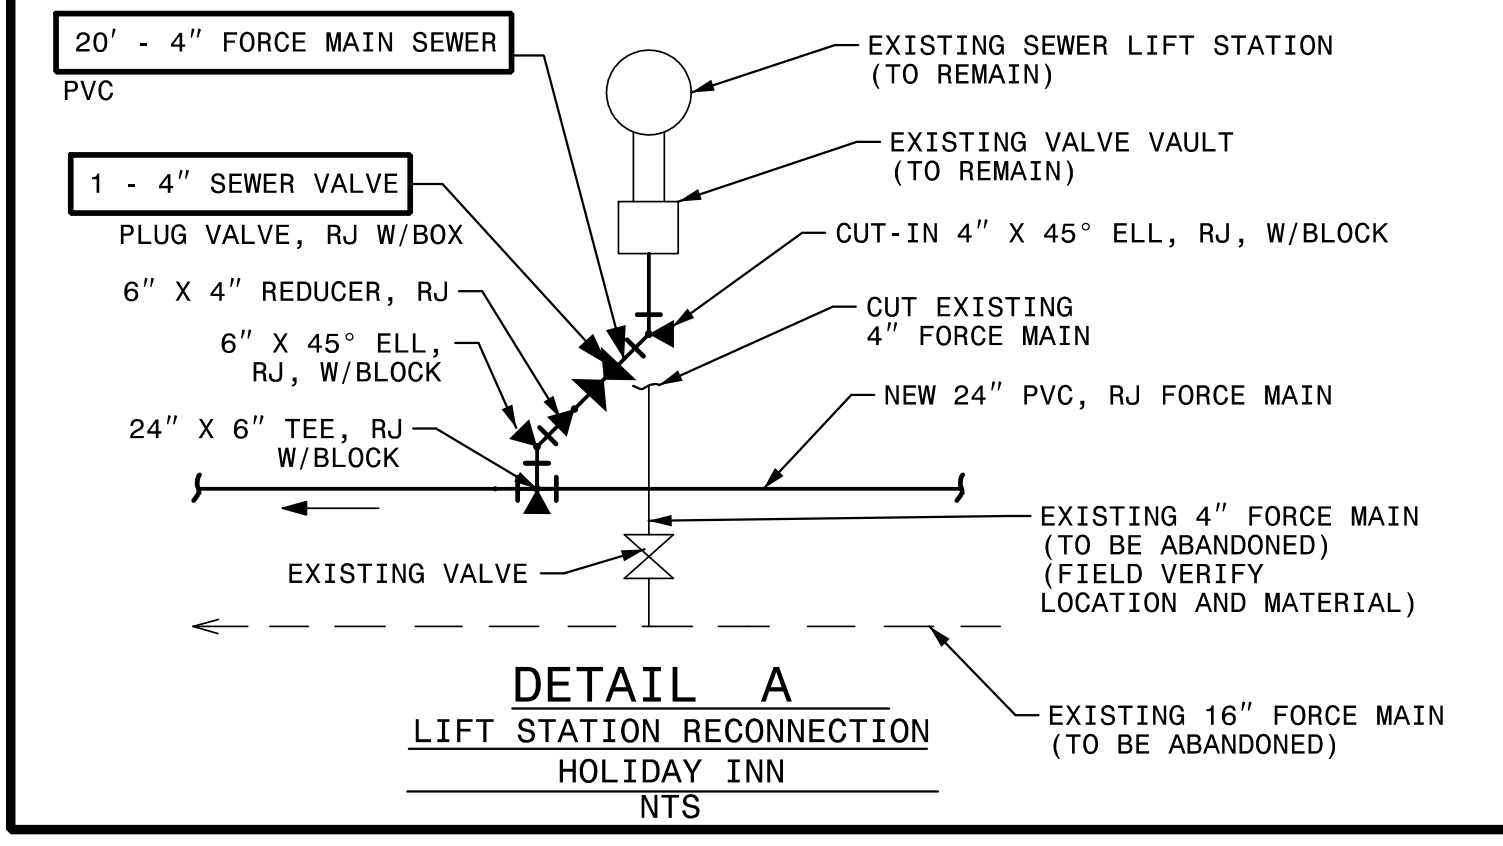

Prepared In the Office of:

AECOM

AECOM TECHNICAL SERVICES OF NORTH CAROLINA, INC.
701 CORPORATE CENTER DRIVE, SUITE 475, RALEIGH, NC 27607
919-854-6200 919-854-6259 (fax)
F-0342

PROJECT REFERENCE NO. **R-5021** SHEET NO. **UC-7**

DESIGNED BY: 10/29/2021
DRAWN BY:
CHECKED BY:
APPROVED BY:
REVISED:

NORTH CAROLINA DEPARTMENT OF TRANSPORTATION
UTILITIES ENGINEERING SEC. PHONE: (919) 707-6690 FAX: (919) 250-4151


SEAL 10666
D. Stephen Struggs
REGISTERED PROFESSIONAL ENGINEER
STEPHEN STRUGGS

UTILITY CONSTRUCTION PLANS ONLY

DOCUMENT NOT CONSIDERED FINAL UNLESS ALL SIGNATURES COMPLETED

MATCH LINE -L- STA 87+00.00
SEE SHEET UC-6

MATCH LINE -L- STA 101+00.00
SEE SHEET UC-8

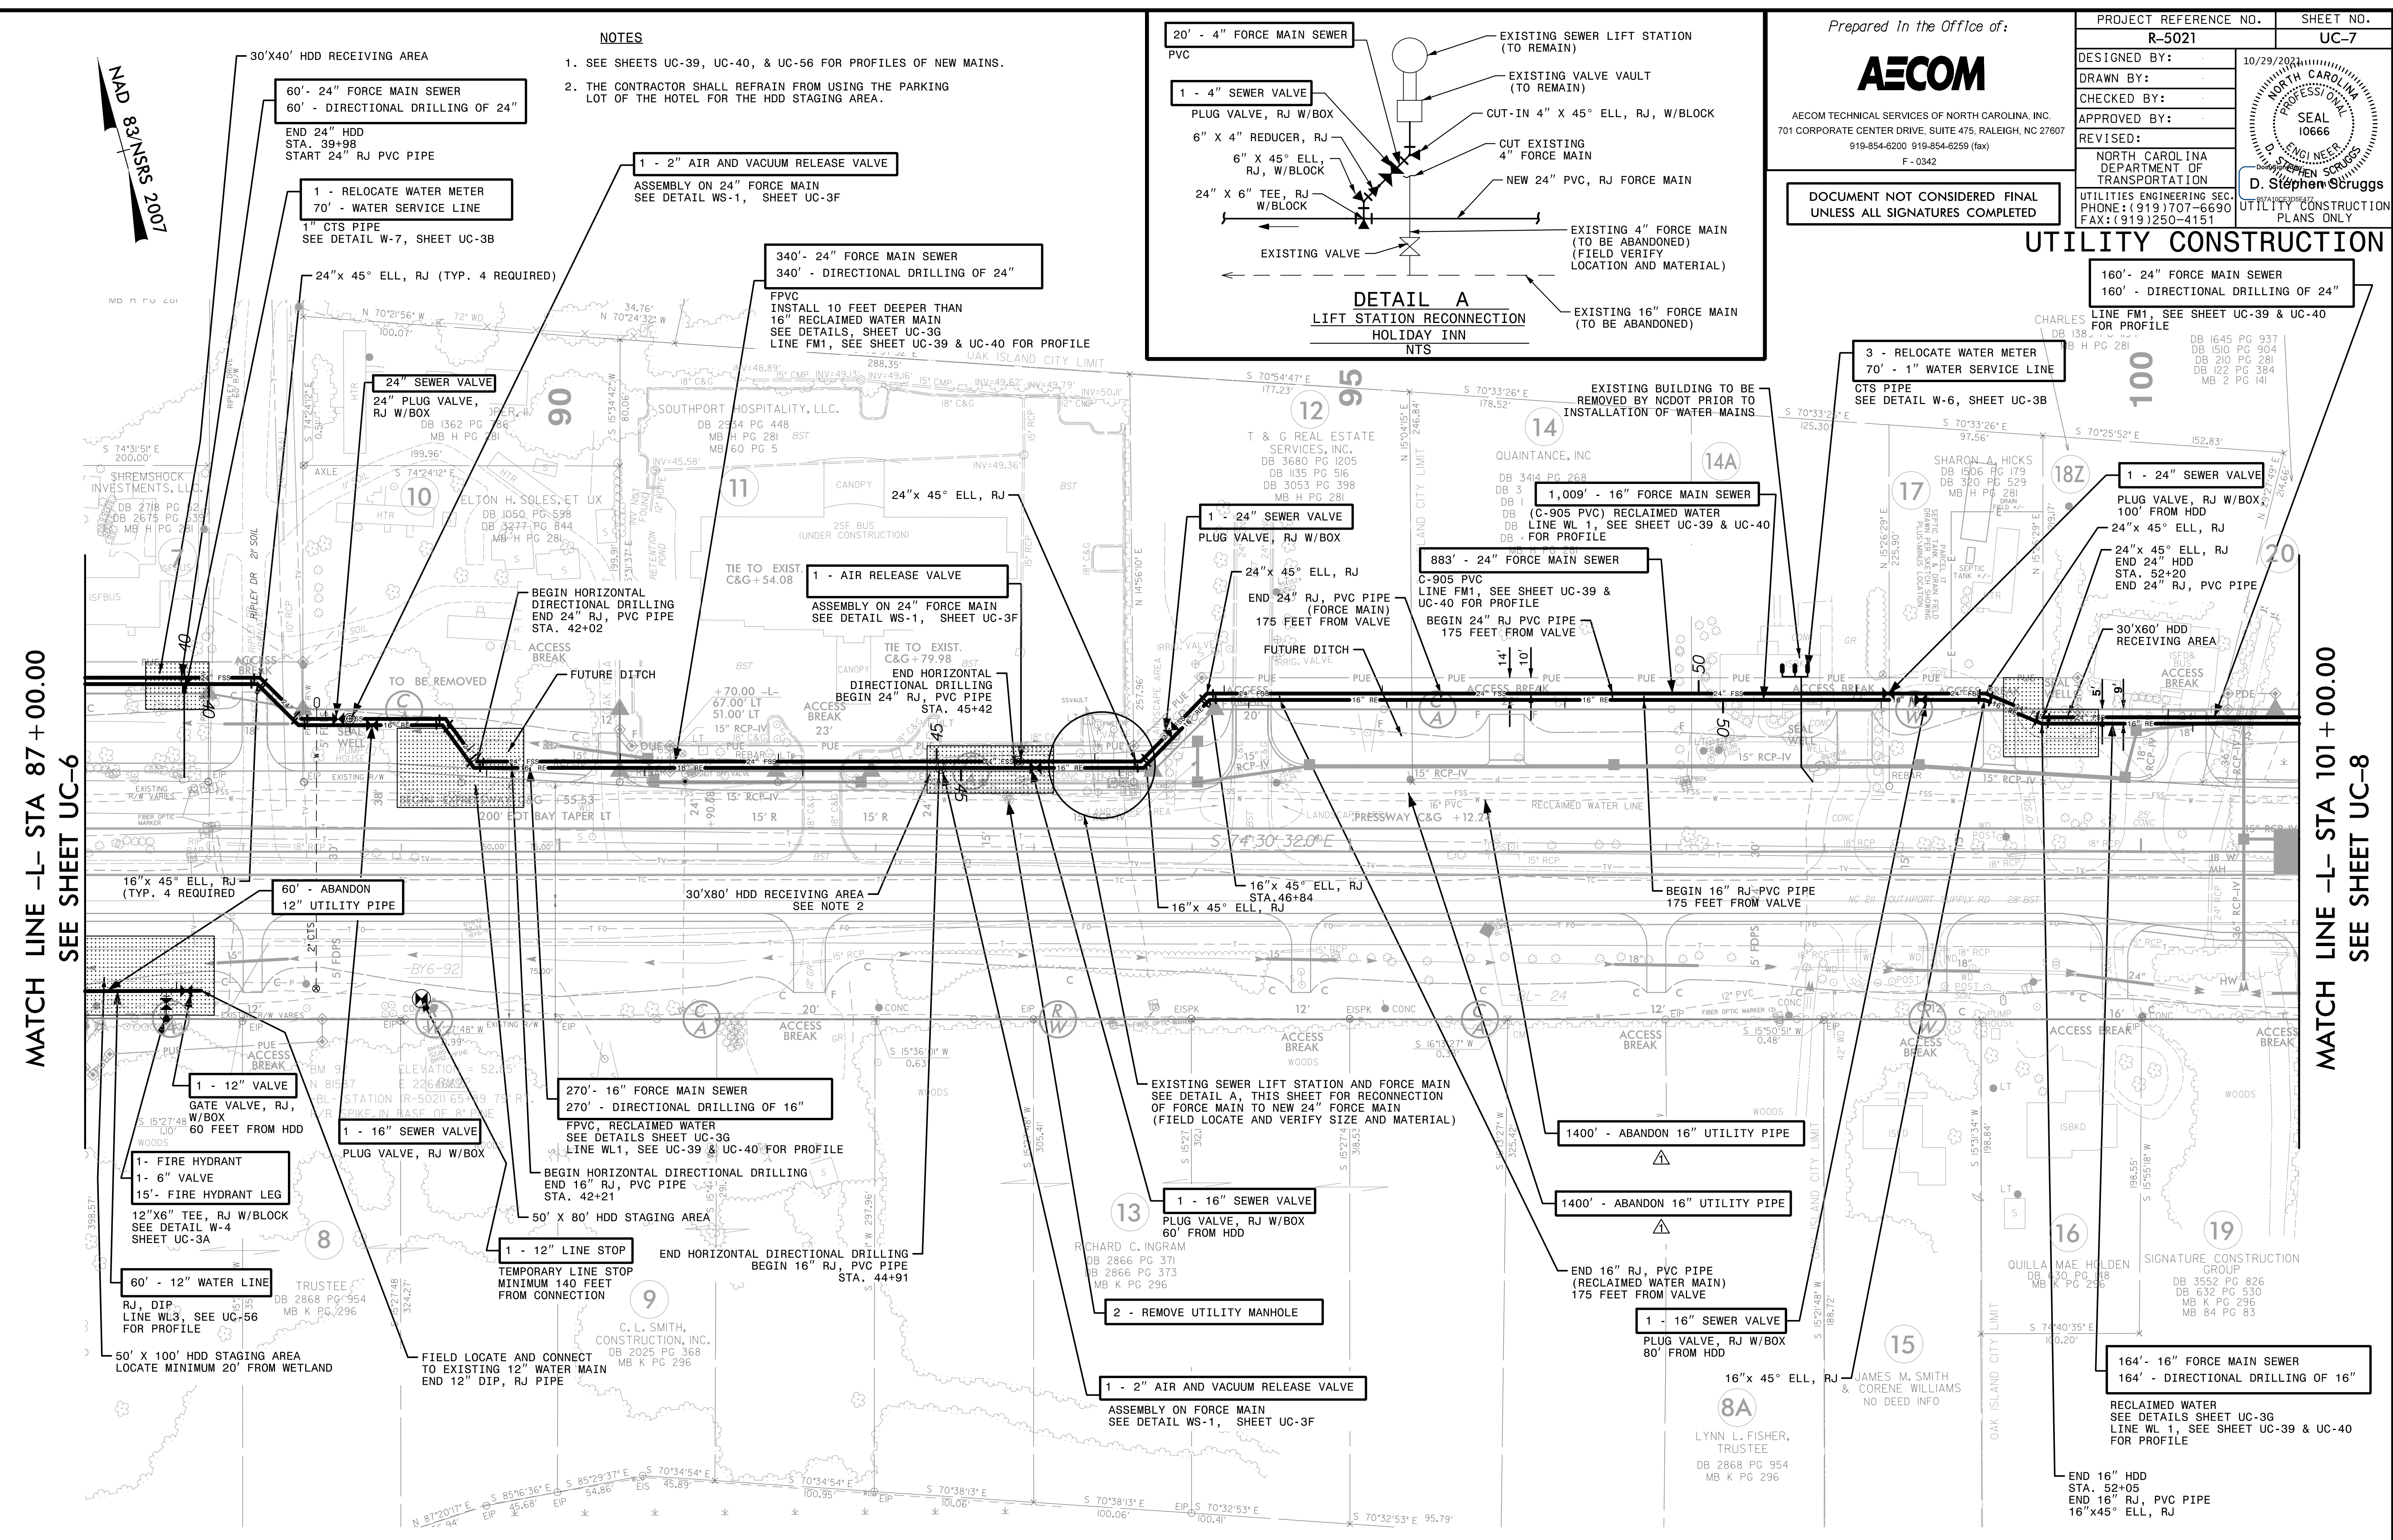

The estimated quantity of Ductile Iron Water Pipe Fittings on this plan sheet is 325 pounds. The actual quantity and type of fittings will vary based on field conditions.

The estimated quantity of Ductile Iron Sewer Pipe Fittings on this plan sheet is 14,310 pounds. The actual quantity and type of fittings will vary based on field conditions.

▲ REMOVED NOTE BELOW PAY ITEM FOR ABANDON UTILITY PIPE PER ADDENDUM NO. 1

DATE: 10/18/2021
TIME: 1:56:32 PM
DB: Z:\Projects\UTILITY\Legacy\Projects\60428203\900_MerA\915_Utility Construction\2021_REV\ISOM\SR-5021_UC_7.dgn