

NOTES
1. SEE SHEET UC-40 FOR PROFILES OF NEW MAINS


NAD 83 NSRS 2007

Prepared In the Office of:
AECOM
AECOM TECHNICAL SERVICES OF NORTH CAROLINA, INC.
701 CORPORATE CENTER DRIVE, SUITE 475, RALEIGH, NC 27607
919-854-6200 919-854-6259 (fax)
F - 0342

PROJECT REFERENCE NO.	R-5021	SHEET NO.	UC-8
DESIGNED BY:		10/29/2021	
DRAWN BY:			
CHECKED BY:			
APPROVED BY:			
REVISED:			
NORTH CAROLINA DEPARTMENT OF TRANSPORTATION		SEAL 10666	
UTILITIES ENGINEERING SEC. PHONE: (919) 707-6690 FAX: (919) 250-4151		D. Stephen Scruggs	

DOCUMENT NOT CONSIDERED FINAL
UNLESS ALL SIGNATURES COMPLETED

UTILITY CONSTRUCTION

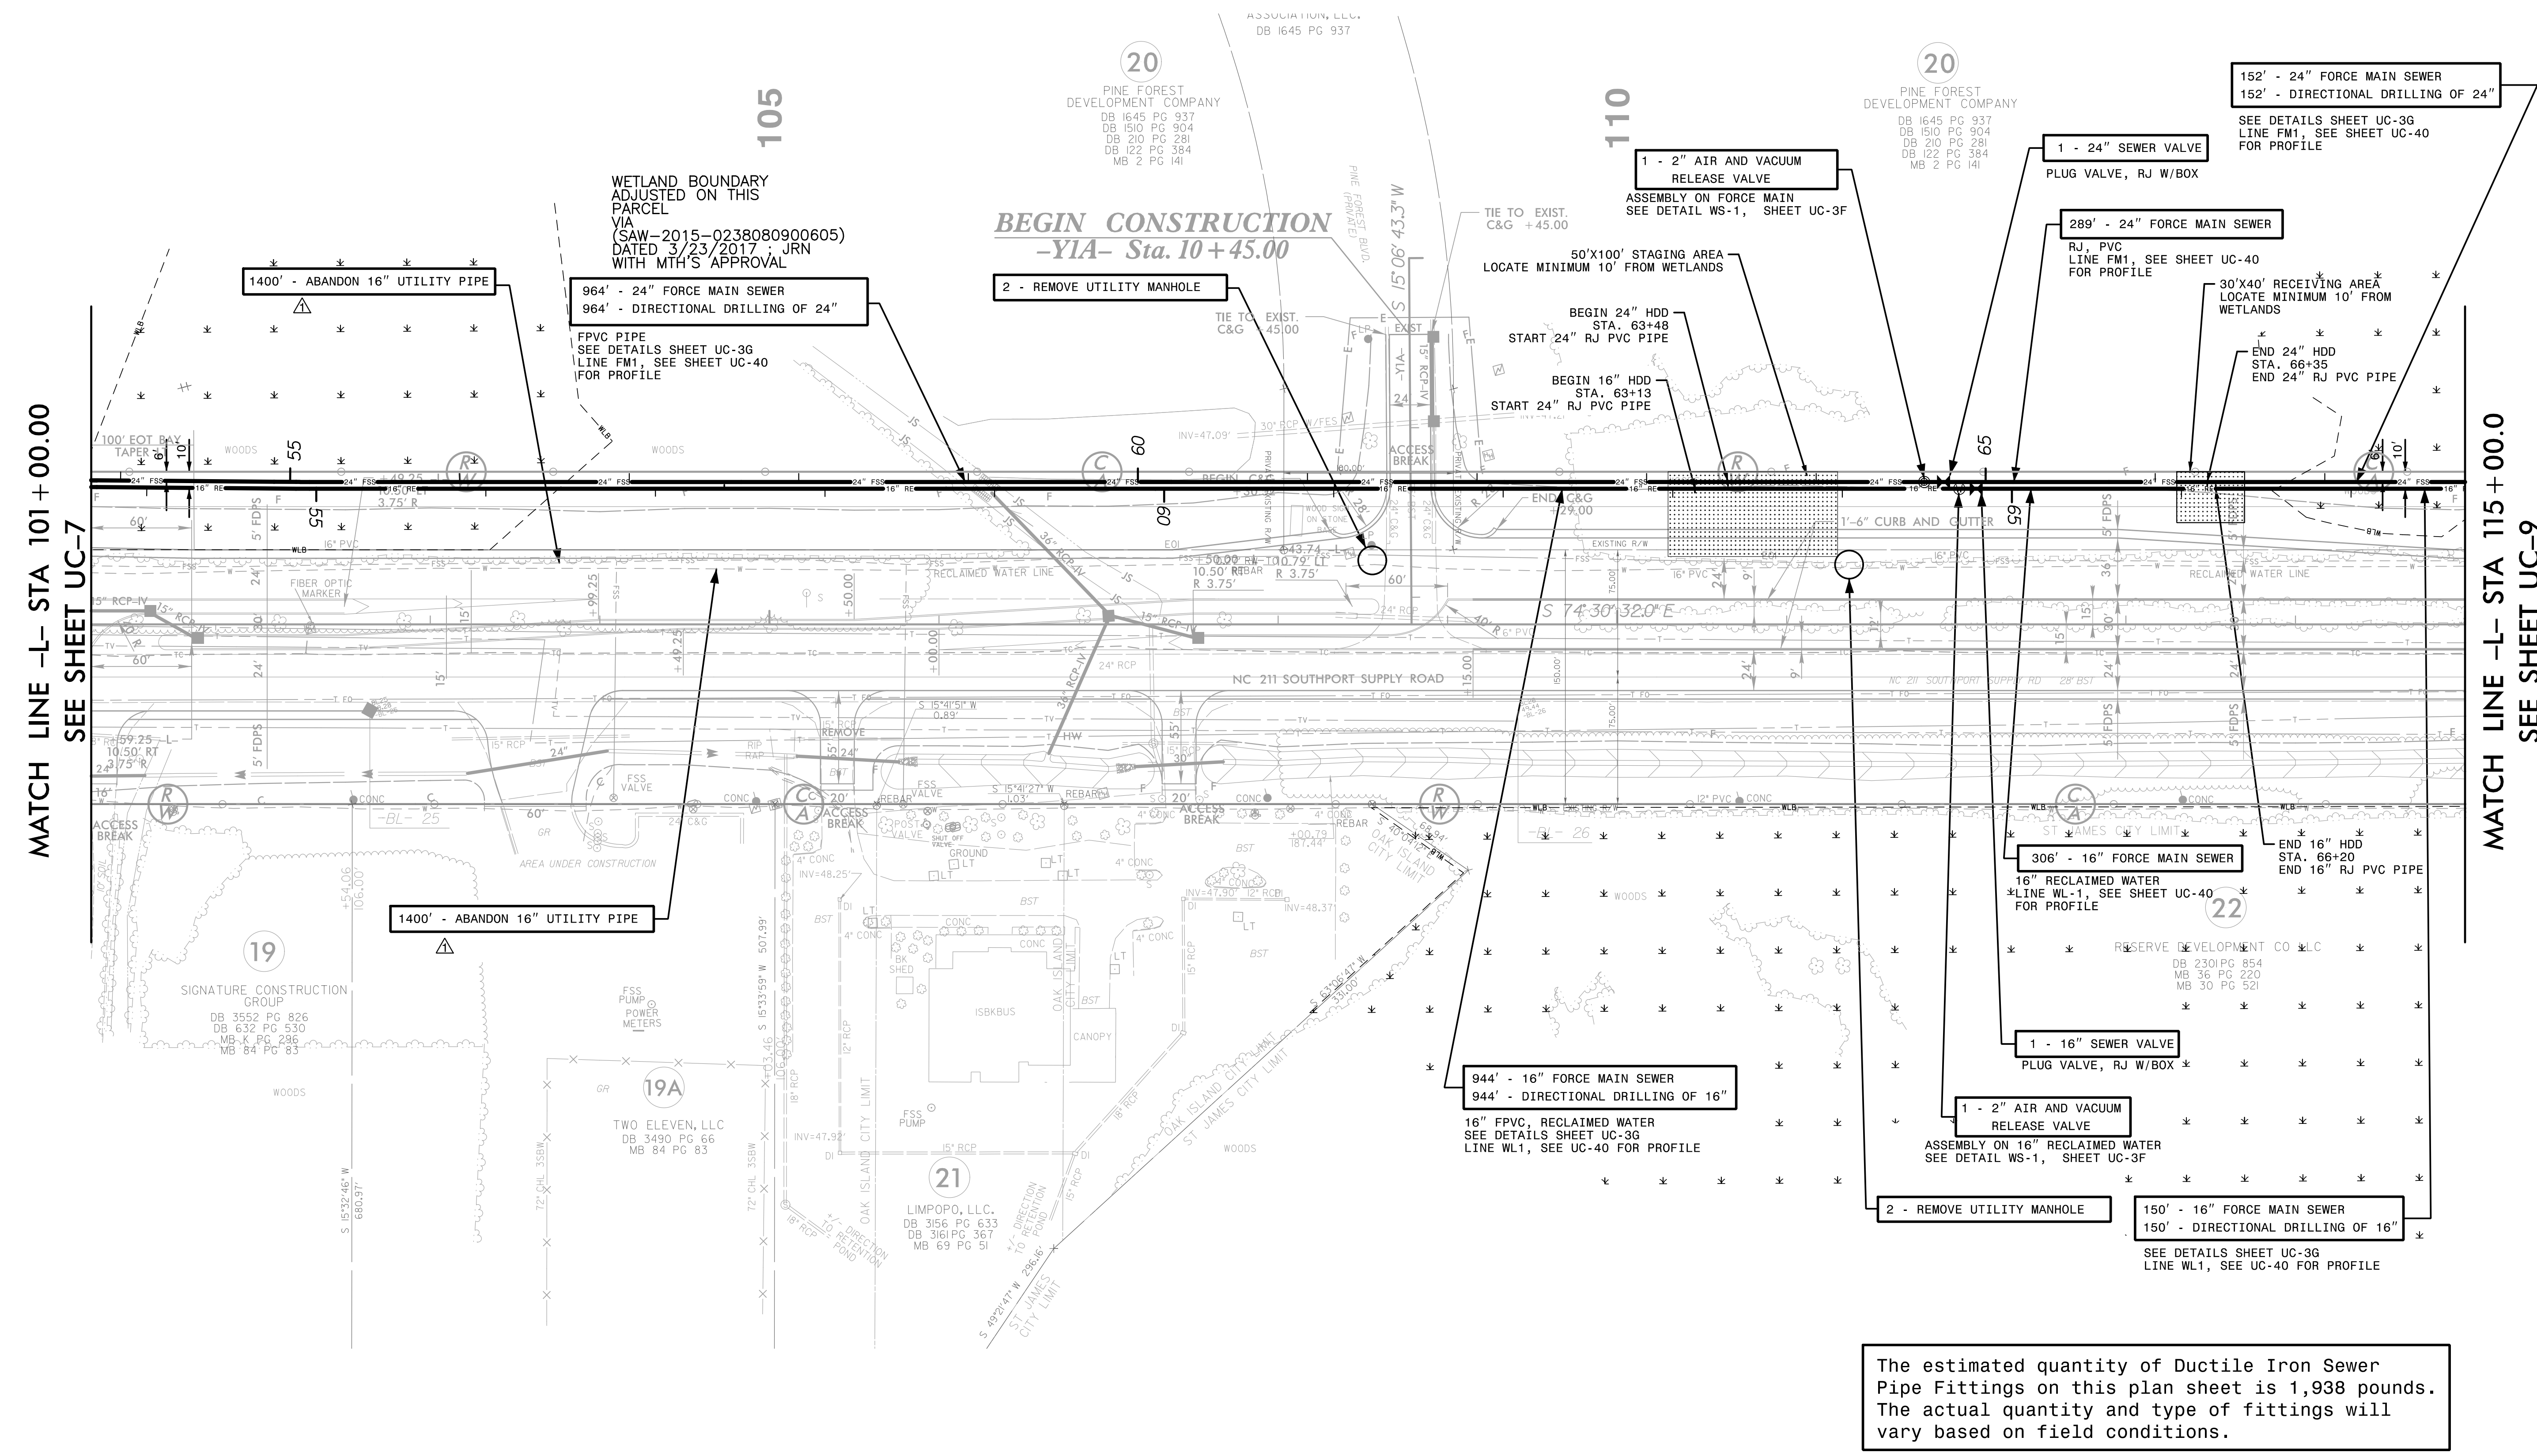

MATCH LINE -L- STA 101+00.00
SEE SHEET UC-7

MATCH LINE -L- STA 115+00.00
SEE SHEET UC-9

The estimated quantity of Ductile Iron Sewer Pipe Fittings on this plan sheet is 1,938 pounds. The actual quantity and type of fittings will vary based on field conditions.

REMOVED NOTE BELOW PAY ITEM FOR ABANDON UTILITY PIPE PER ADDENDUM NO. 1

DATE: 10/18/2021
TIME: 4:30:02 PM
DB: Z:\Projects\USFAL3\Legacy\Projects\60428203\900_MerA\916_UTILITY Construction\2021_REV\10101SVR-5021_UC_F514.dgn