

Prepared In the Office of:




AECOM TECHNICAL SERVICES OF NORTH CAROLINA, INC.
701 CORPORATE CENTER DRIVE, SUITE 475, RALEIGH, NC 27607
919-854-6200 919-854-6259 (fax)
F - 0342

DOCUMENT NOT CONSIDERED FINAL
UNLESS ALL SIGNATURES COMPLETED

PROJECT REFERENCE NO.	SHEET NO.
R-5021	UC-10
DESIGNED BY:	10/29/2021
DRAWN BY:	
CHECKED BY:	
APPROVED BY:	
REVISED:	
NORTH CAROLINA PROFESSIONAL SEAL 10666	
D. Stephen Scruggs	
NORTH CAROLINA DEPARTMENT OF TRANSPORTATION	
UTILITIES ENGINEERING SEC. PHONE: (919) 707-6690 FAX: (919) 250-4151	

NOTES
1. SEE SHEET UC-41 FOR PROFILES OF NEW MAINS

UTILITY CONSTRUCTION

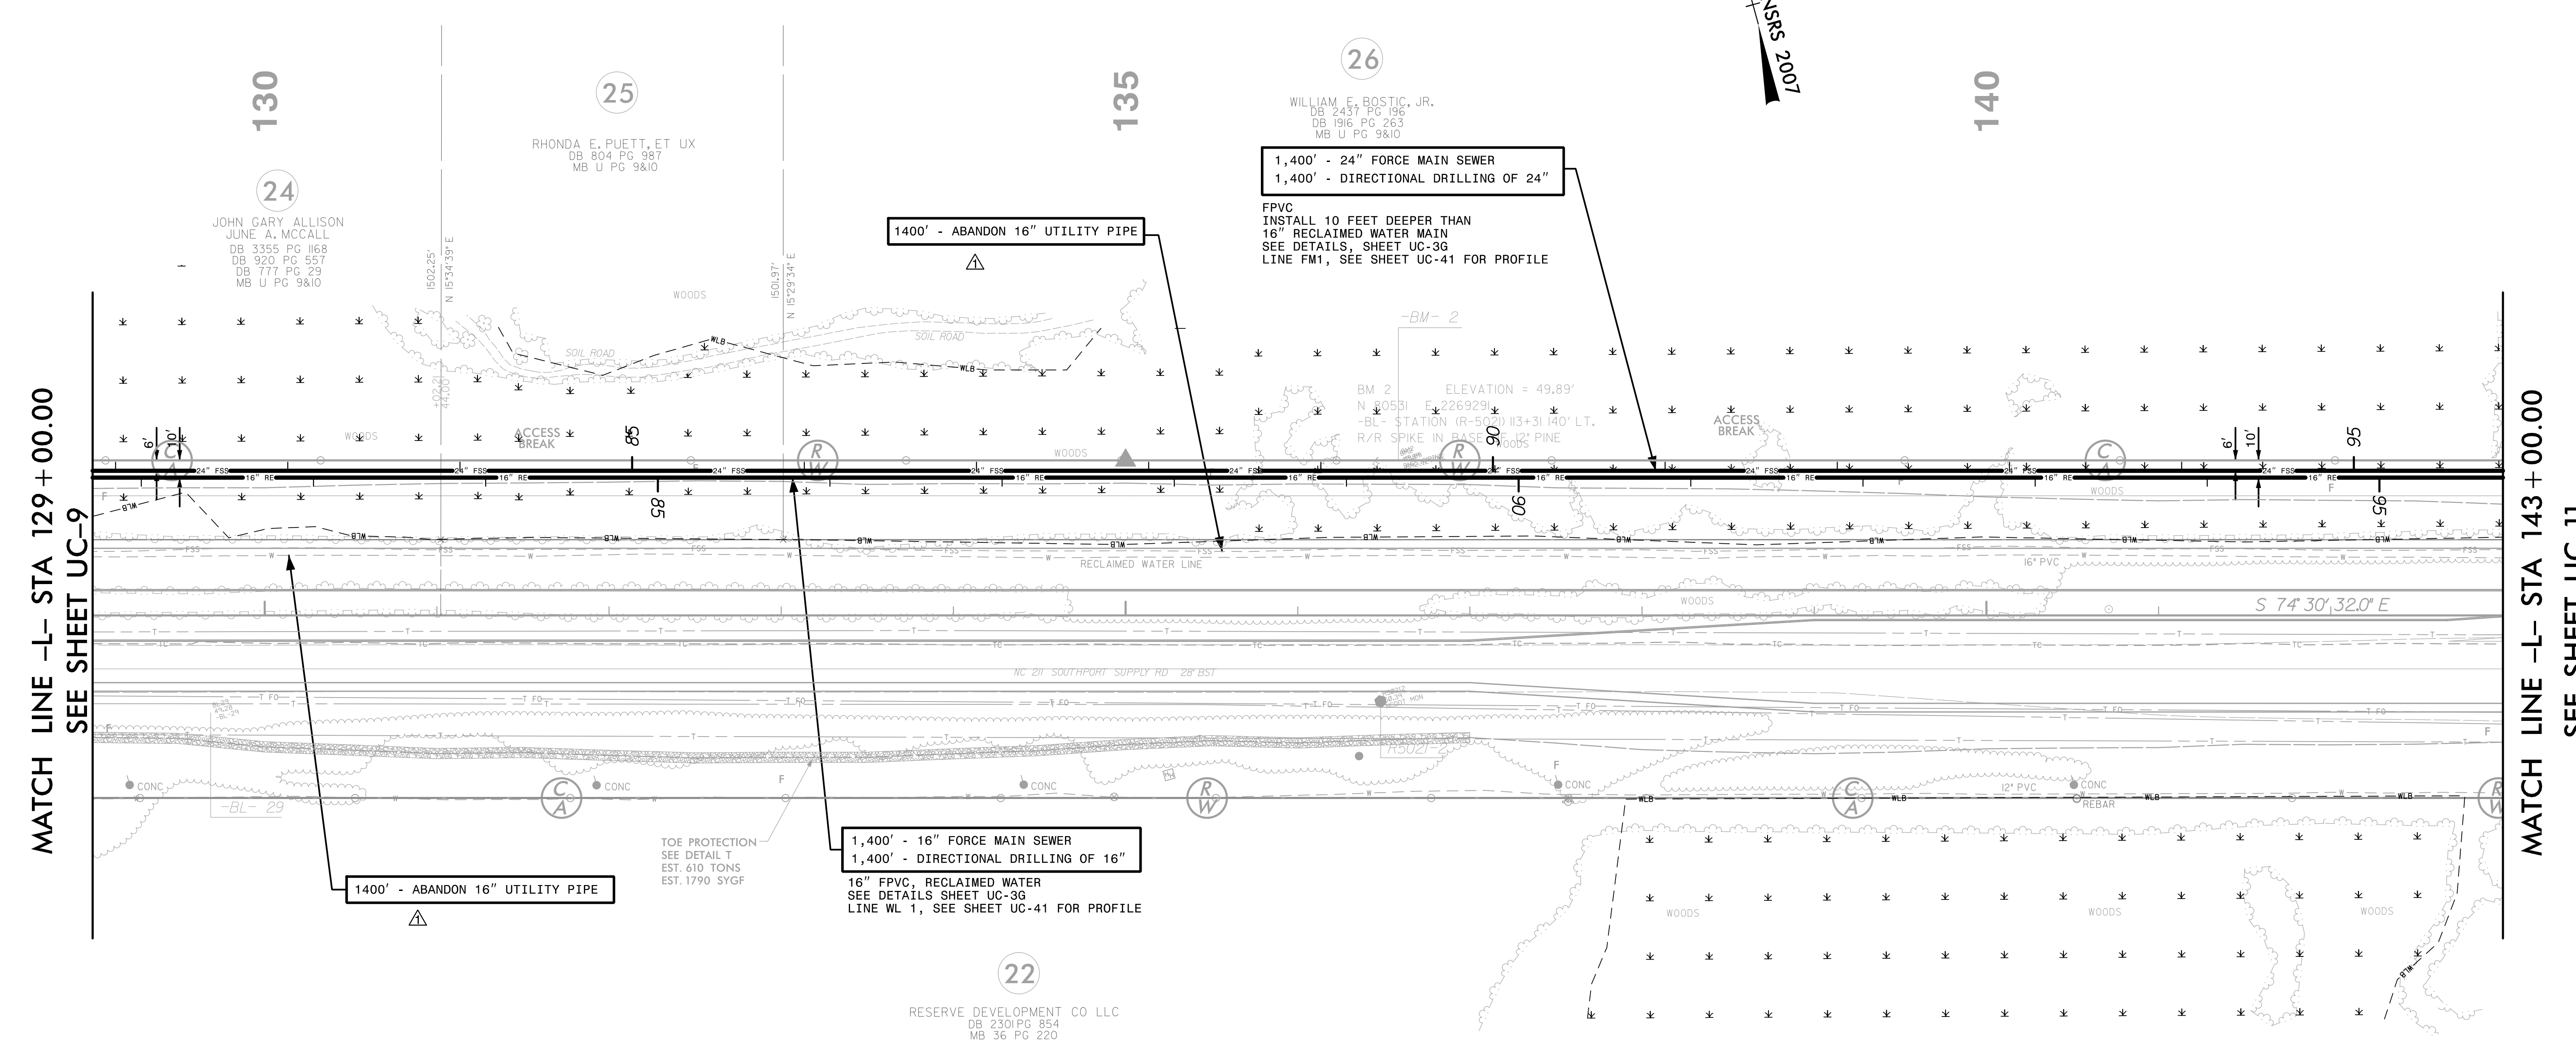

MATCH LINE -L- STA 129 + 00.00
SEE SHEET UC-9

MATCH LINE -L- STA 143 + 00.00
SEE SHEET UC-11

DATE: 10/18/2021
TIME: 15:03:32 PM
DGN: Z:\Projects\Utility Construction\2021\REV\1018\1915_Utility Construction\2021_REV\1018\1915_UC-10.dgn

△ REMOVED NOTE BELOW PAY ITEM FOR ABANDON UTILITY PIPE PER ADDENDUM NO. 1