

NOTES

- 1. SEE SHEET UC-42 FOR PROFILES OF NEW 24" FORCE MAIN AND 16" RECLAIMED WATER MAIN.
- 2. SEE SHEETS UC-44 & UC-45 FOR PROFILE OF NEW 18" WATER MAIN.


Prepared In the Office of:



AECOM TECHNICAL SERVICES OF NORTH CAROLINA, INC.
 701 CORPORATE CENTER DRIVE, SUITE 475, RALEIGH, NC 27607
 919-854-6200 919-854-6259 (fax)
 F-0342


DOCUMENT NOT CONSIDERED FINAL
 UNLESS ALL SIGNATURES COMPLETED

PROJECT REFERENCE NO.	SHEET NO.
R-5021	UC-12
DESIGNED BY:	10/29/2021
DRAWN BY:	
CHECKED BY:	
APPROVED BY:	
REVISED:	
NORTH CAROLINA DEPARTMENT OF TRANSPORTATION	
UTILITIES ENGINEERING SEC.	
PHONE: (919) 707-6690	
FAX: (919) 250-4151	

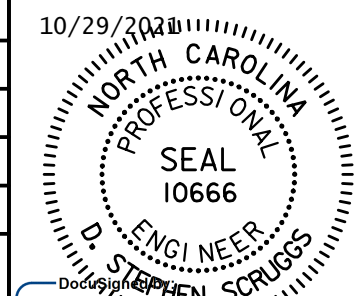

D. Stephen Scruggs
 UTILITY CONSTRUCTION PLANS ONLY

UTILITY CONSTRUCTION

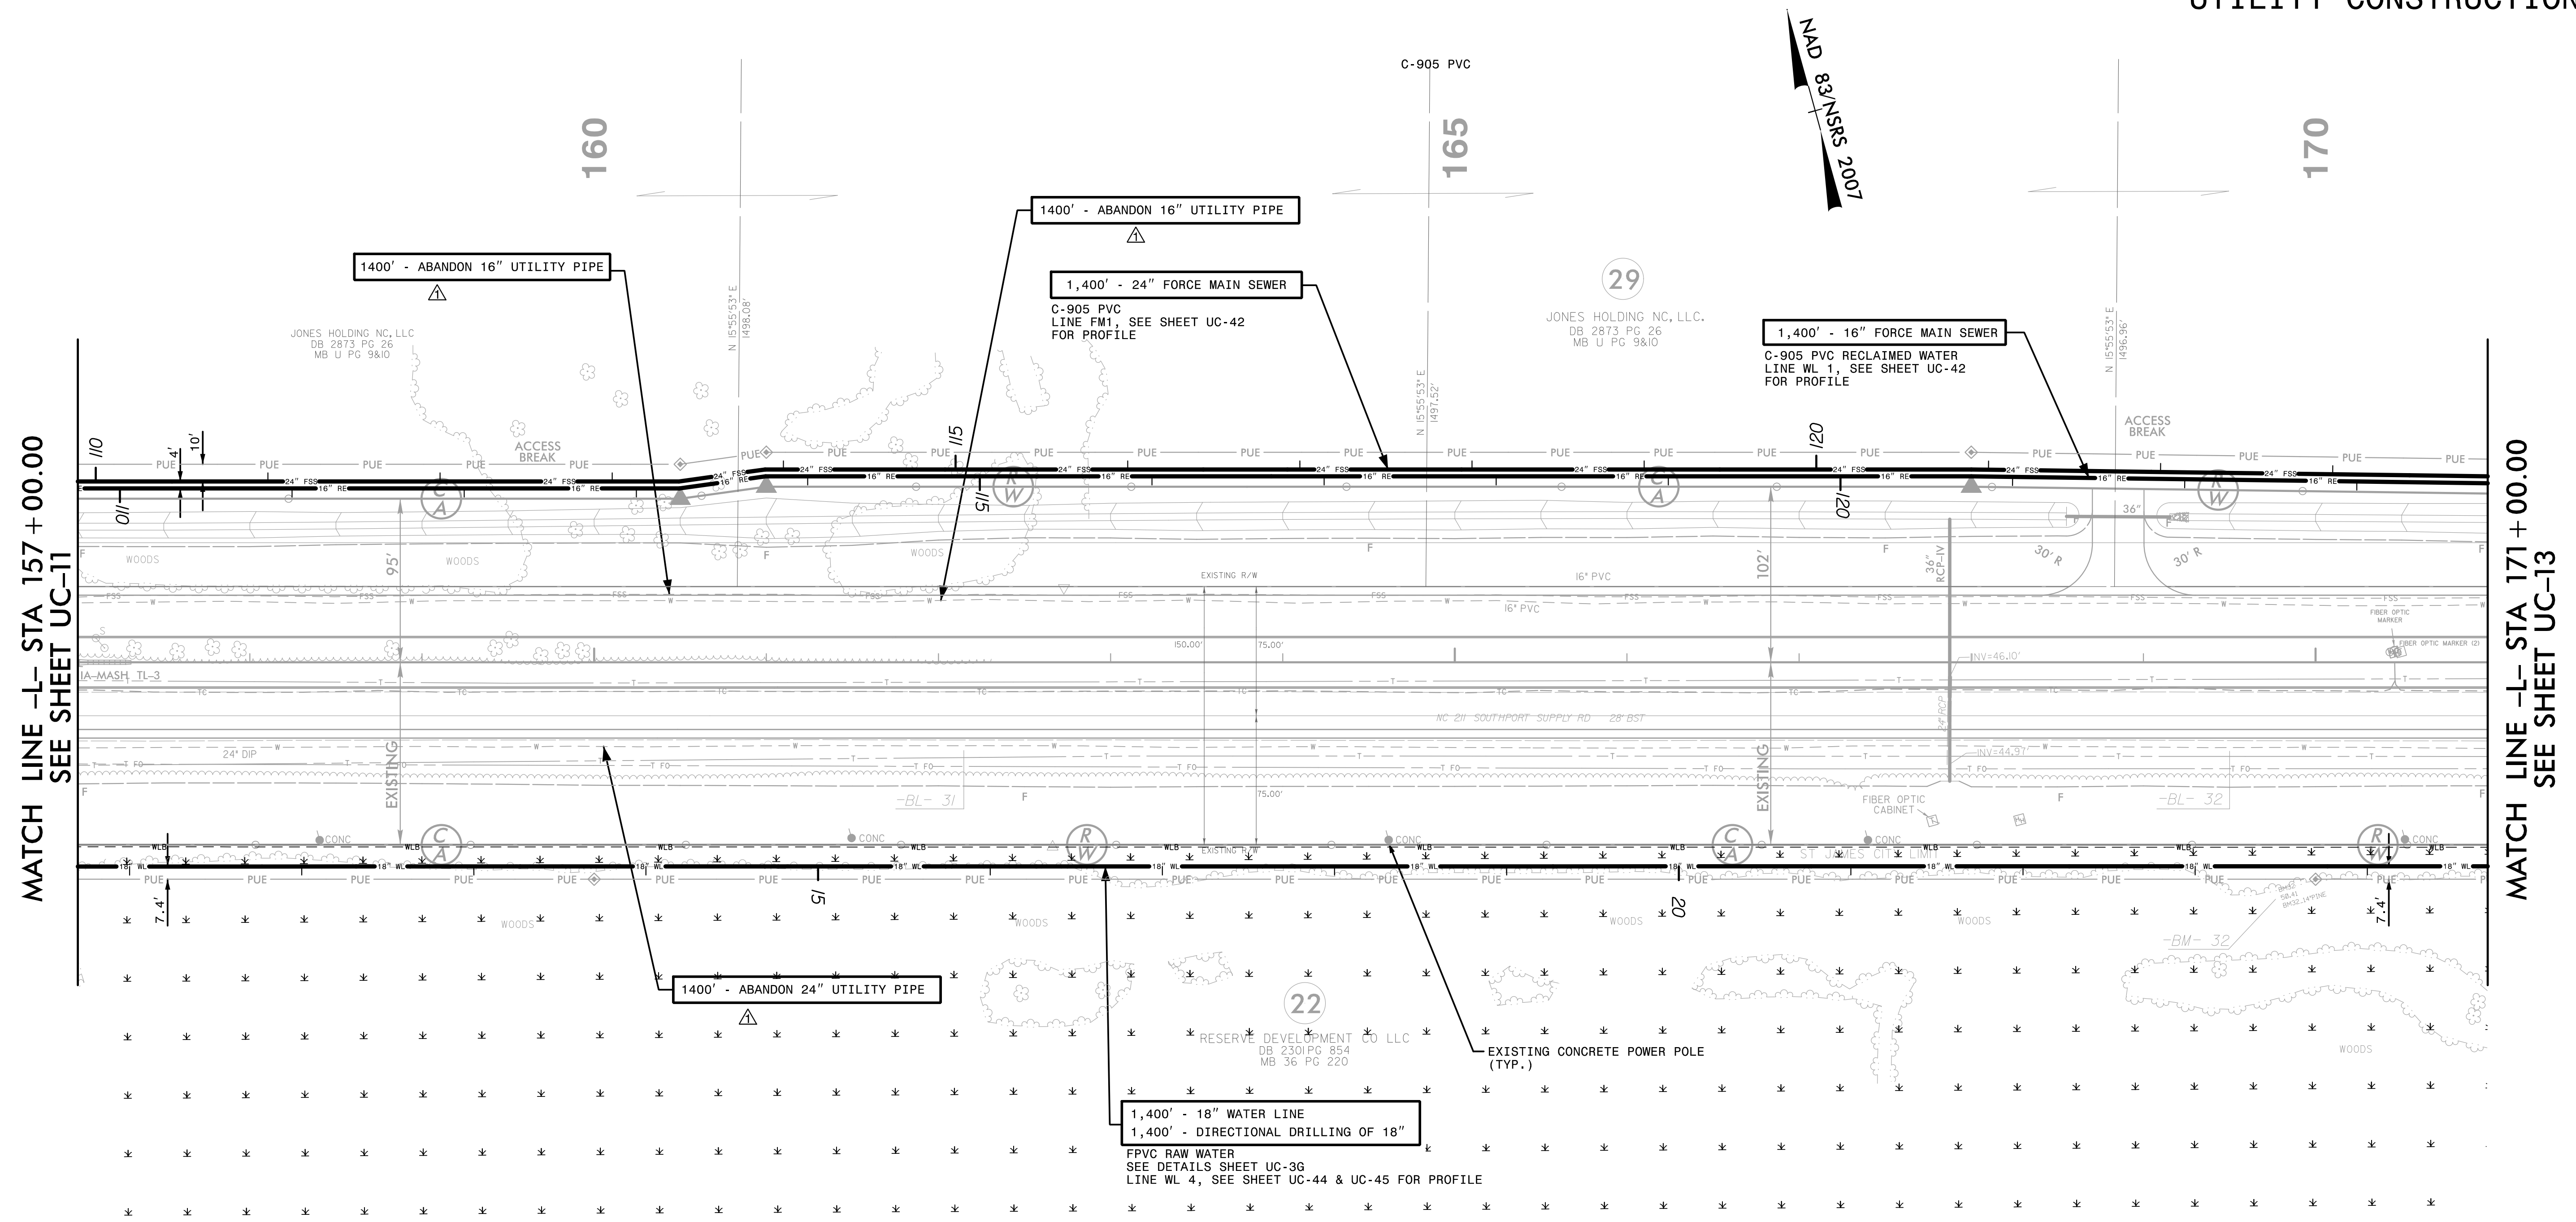

MATCH LINE -L- STA 157 + 00.00
SEE SHEET UC-11

MATCH LINE -L- STA 171 + 00.00
SEE SHEET UC-13

DATE: 10/18/2021
 TIME: 2:00:45 PM
 DGN: Z:\Projects\UTILITY\Projects\60428203\900_MerA\915_UTILITY Construction\2021_REV\VISIONS\R-5021_UC-12.dgn

△ REMOVED NOTE BELOW PAY ITEM FOR ABANDON UTILITY PIPE PER ADDENDUM NO. 1