

NOTES

- 1. NO WORK TO BE PERFORMED ON THIS PLAN SHEET. THE PLAN SHEET INCLUDED FOR PROJECT CONTINUITY AND INFORMATION PURPOSES ONLY



Prepared In the Office of:



AECOM TECHNICAL SERVICES OF NORTH CAROLINA, INC.
701 CORPORATE CENTER DRIVE, SUITE 475, RALEIGH, NC 27607
919-854-6200 919-854-6259 (fax)
F - 0342

DOCUMENT NOT CONSIDERED FINAL
UNLESS ALL SIGNATURES COMPLETED

PROJECT REFERENCE NO. R-5021	SHEET NO. UC-24
DESIGNED BY:	
DRAWN BY:	
CHECKED BY:	
APPROVED BY:	
REVISED:	NORTH CAROLINA DEPARTMENT OF TRANSPORTATION UTILITIES ENGINEERING SEC. PHONE: (919) 707-6690 FAX: (919) 250-4151

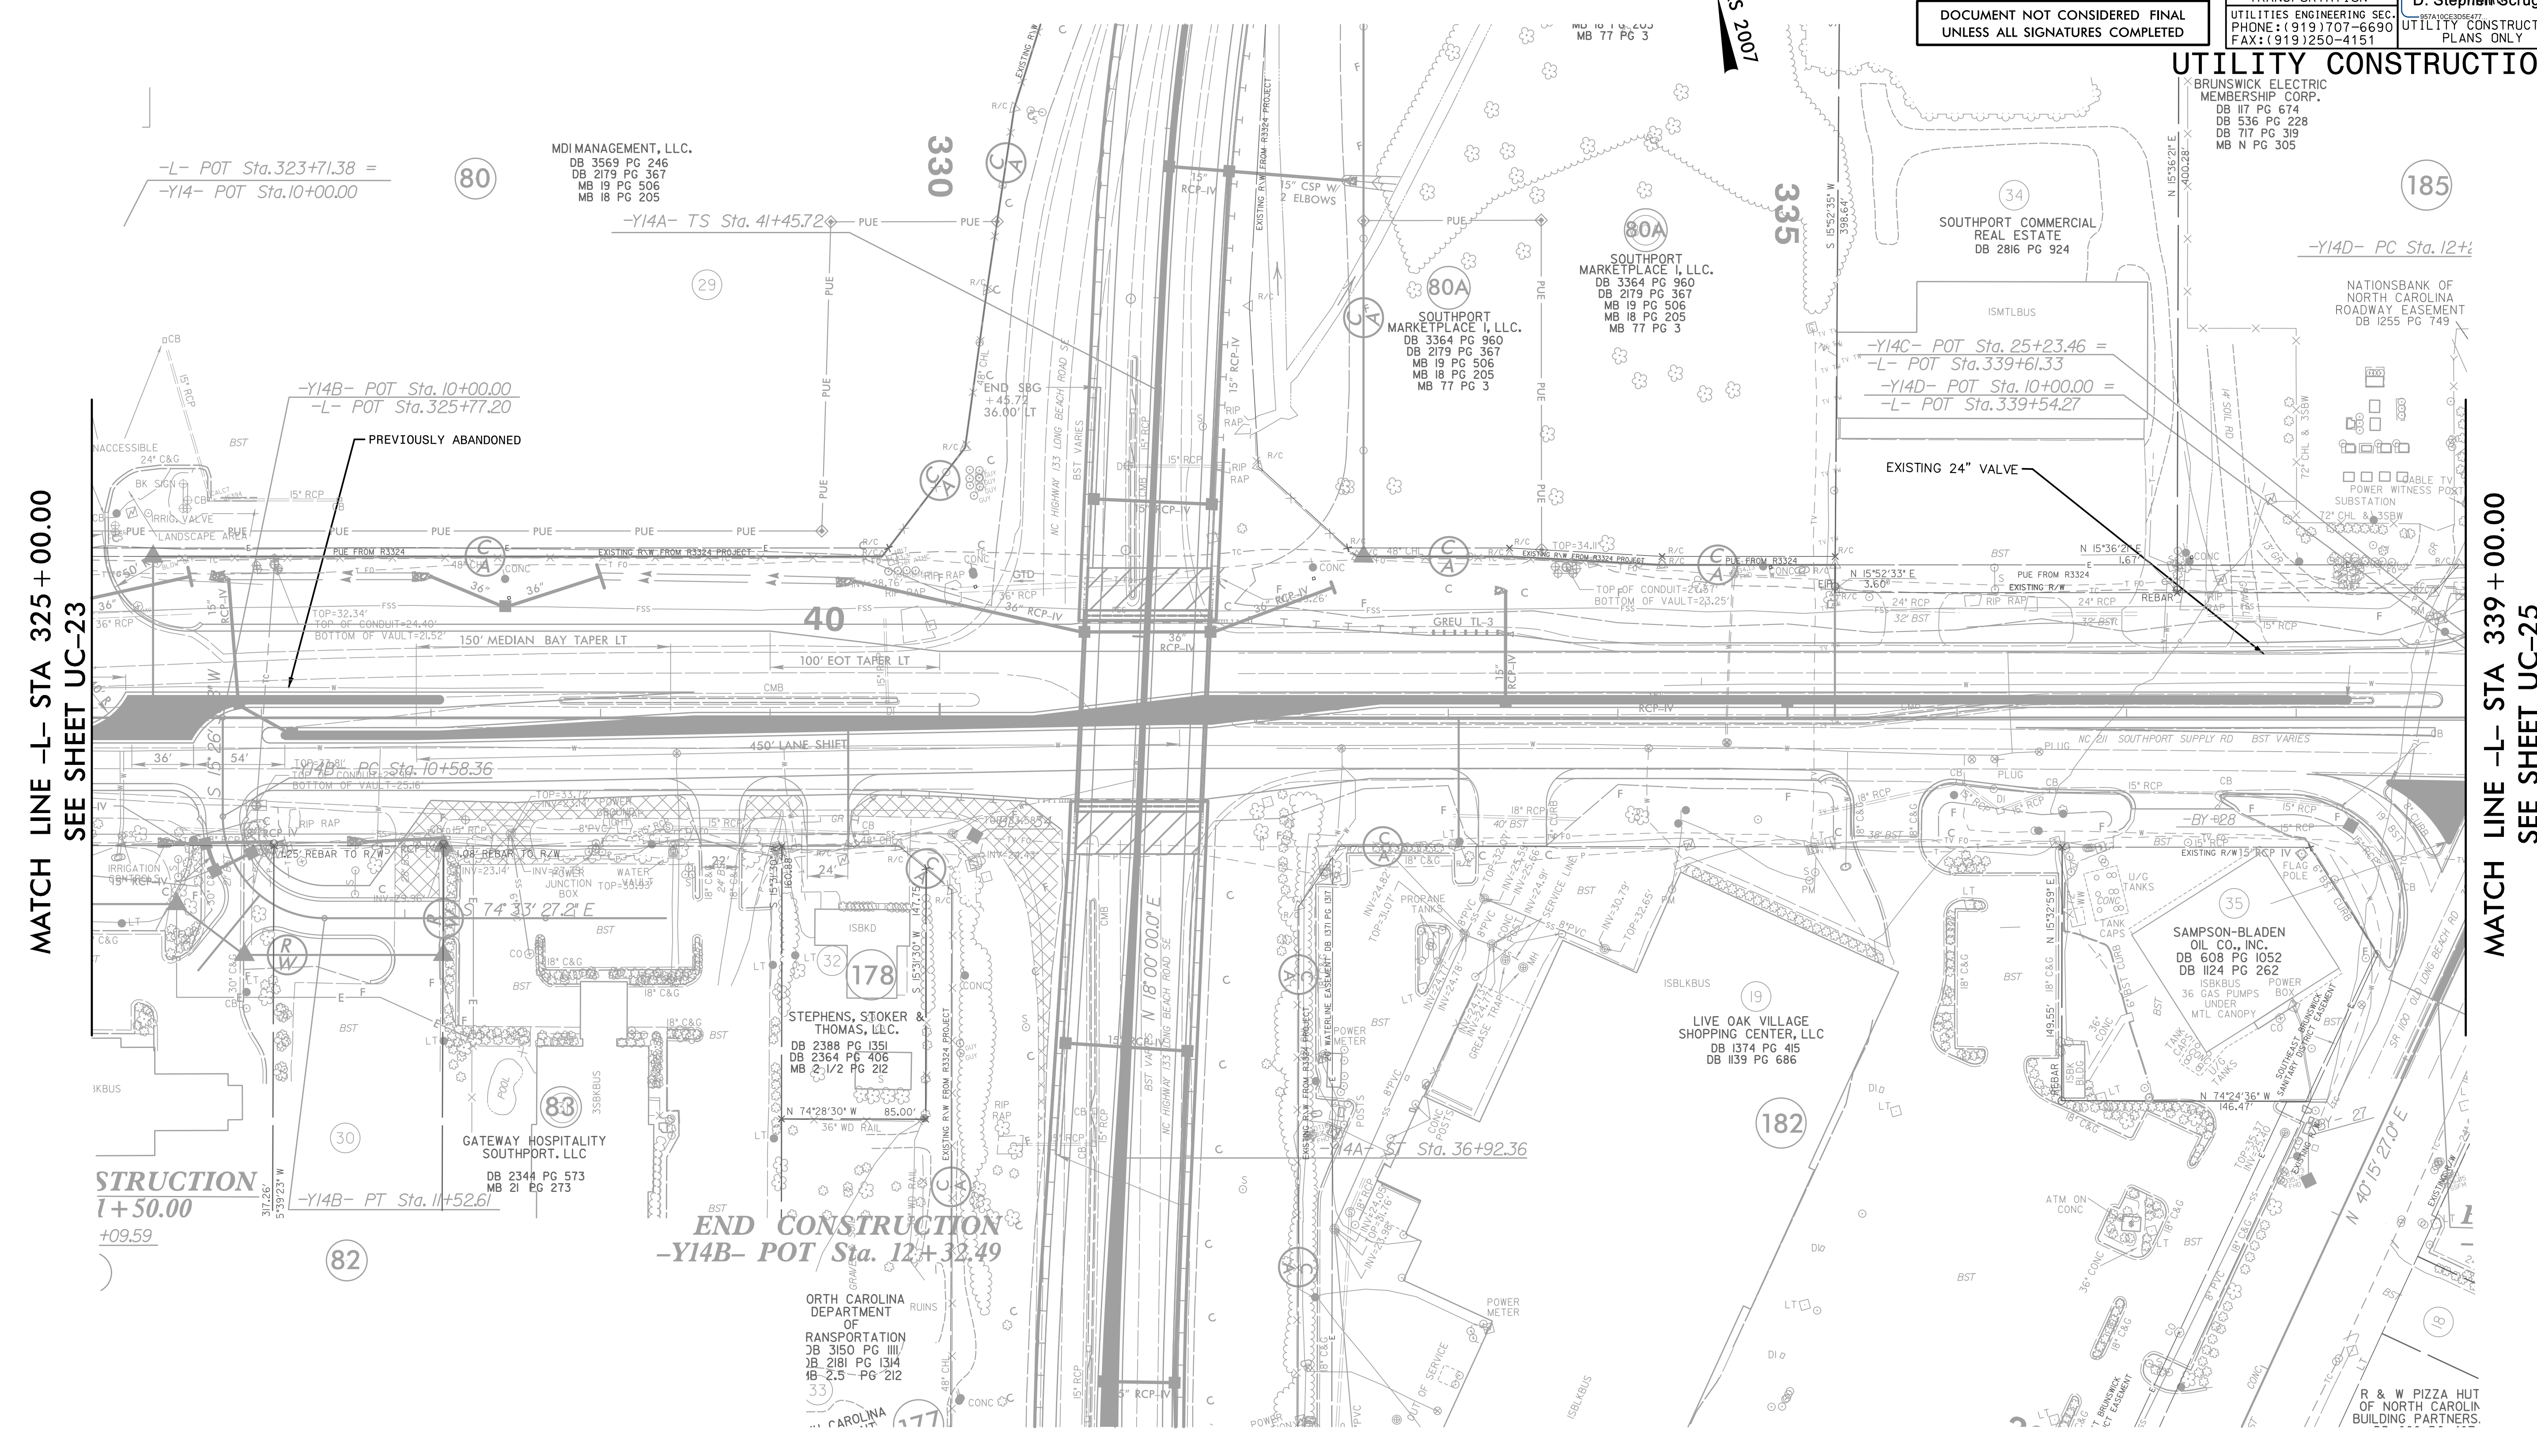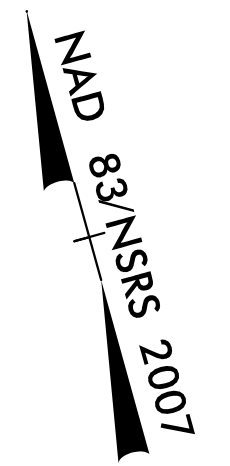

MATCH LINE -L- STA 325 + 00.00
SEE SHEET UC-23

MATCH LINE -L- STA 339 + 00.00
SEE SHEET UC-25

STRUCUTION
T+50.00
+09.59

END CONSTRUCTION
-Y14B- POT Sta. 12+32.49

DATE: 8/13/2021
TIME: 02:59:07 PM
DGN: P:\04042803\000_Works\915_Limity_Construction\NF-5021_UC_PSH24.dgn