

Prepared In the Office of:




AECOM TECHNICAL SERVICES OF NORTH CAROLINA, INC.
701 CORPORATE CENTER DRIVE, SUITE 475, RALEIGH, NC 27607
919-854-6200 919-854-6259 (fax)
F - 0342

PROJECT REFERENCE NO.	R-5021	SHEET NO.	UC-31
DESIGNED BY:		9/9/2011	
DRAWN BY:		NORTH CAROLINA PROFESSIONAL SEAL 10666	
CHECKED BY:		D. ENGINNEER	
APPROVED BY:		D. STEPHEN SCRUGGS	
REVISED:		NORTH CAROLINA DEPARTMENT OF TRANSPORTATION	
DOCUMENT NOT CONSIDERED FINAL UNLESS ALL SIGNATURES COMPLETED		UTILITIES ENGINEERING SEC. PHONE: (919) 707-6690 FAX: (919) 250-4151	

UTILITY CONSTRUCTION

NOTES

- KEEP INTERIORS OF NEW PIPES AND FITTINGS CLEAN OF DIRT. SWAB INTERIORS OF PIPES AND FITTINGS WITH 200 PARTS PER MILLION OF CHLORINE SOLUTION.
- RESTORE DISTURBED AREAS.

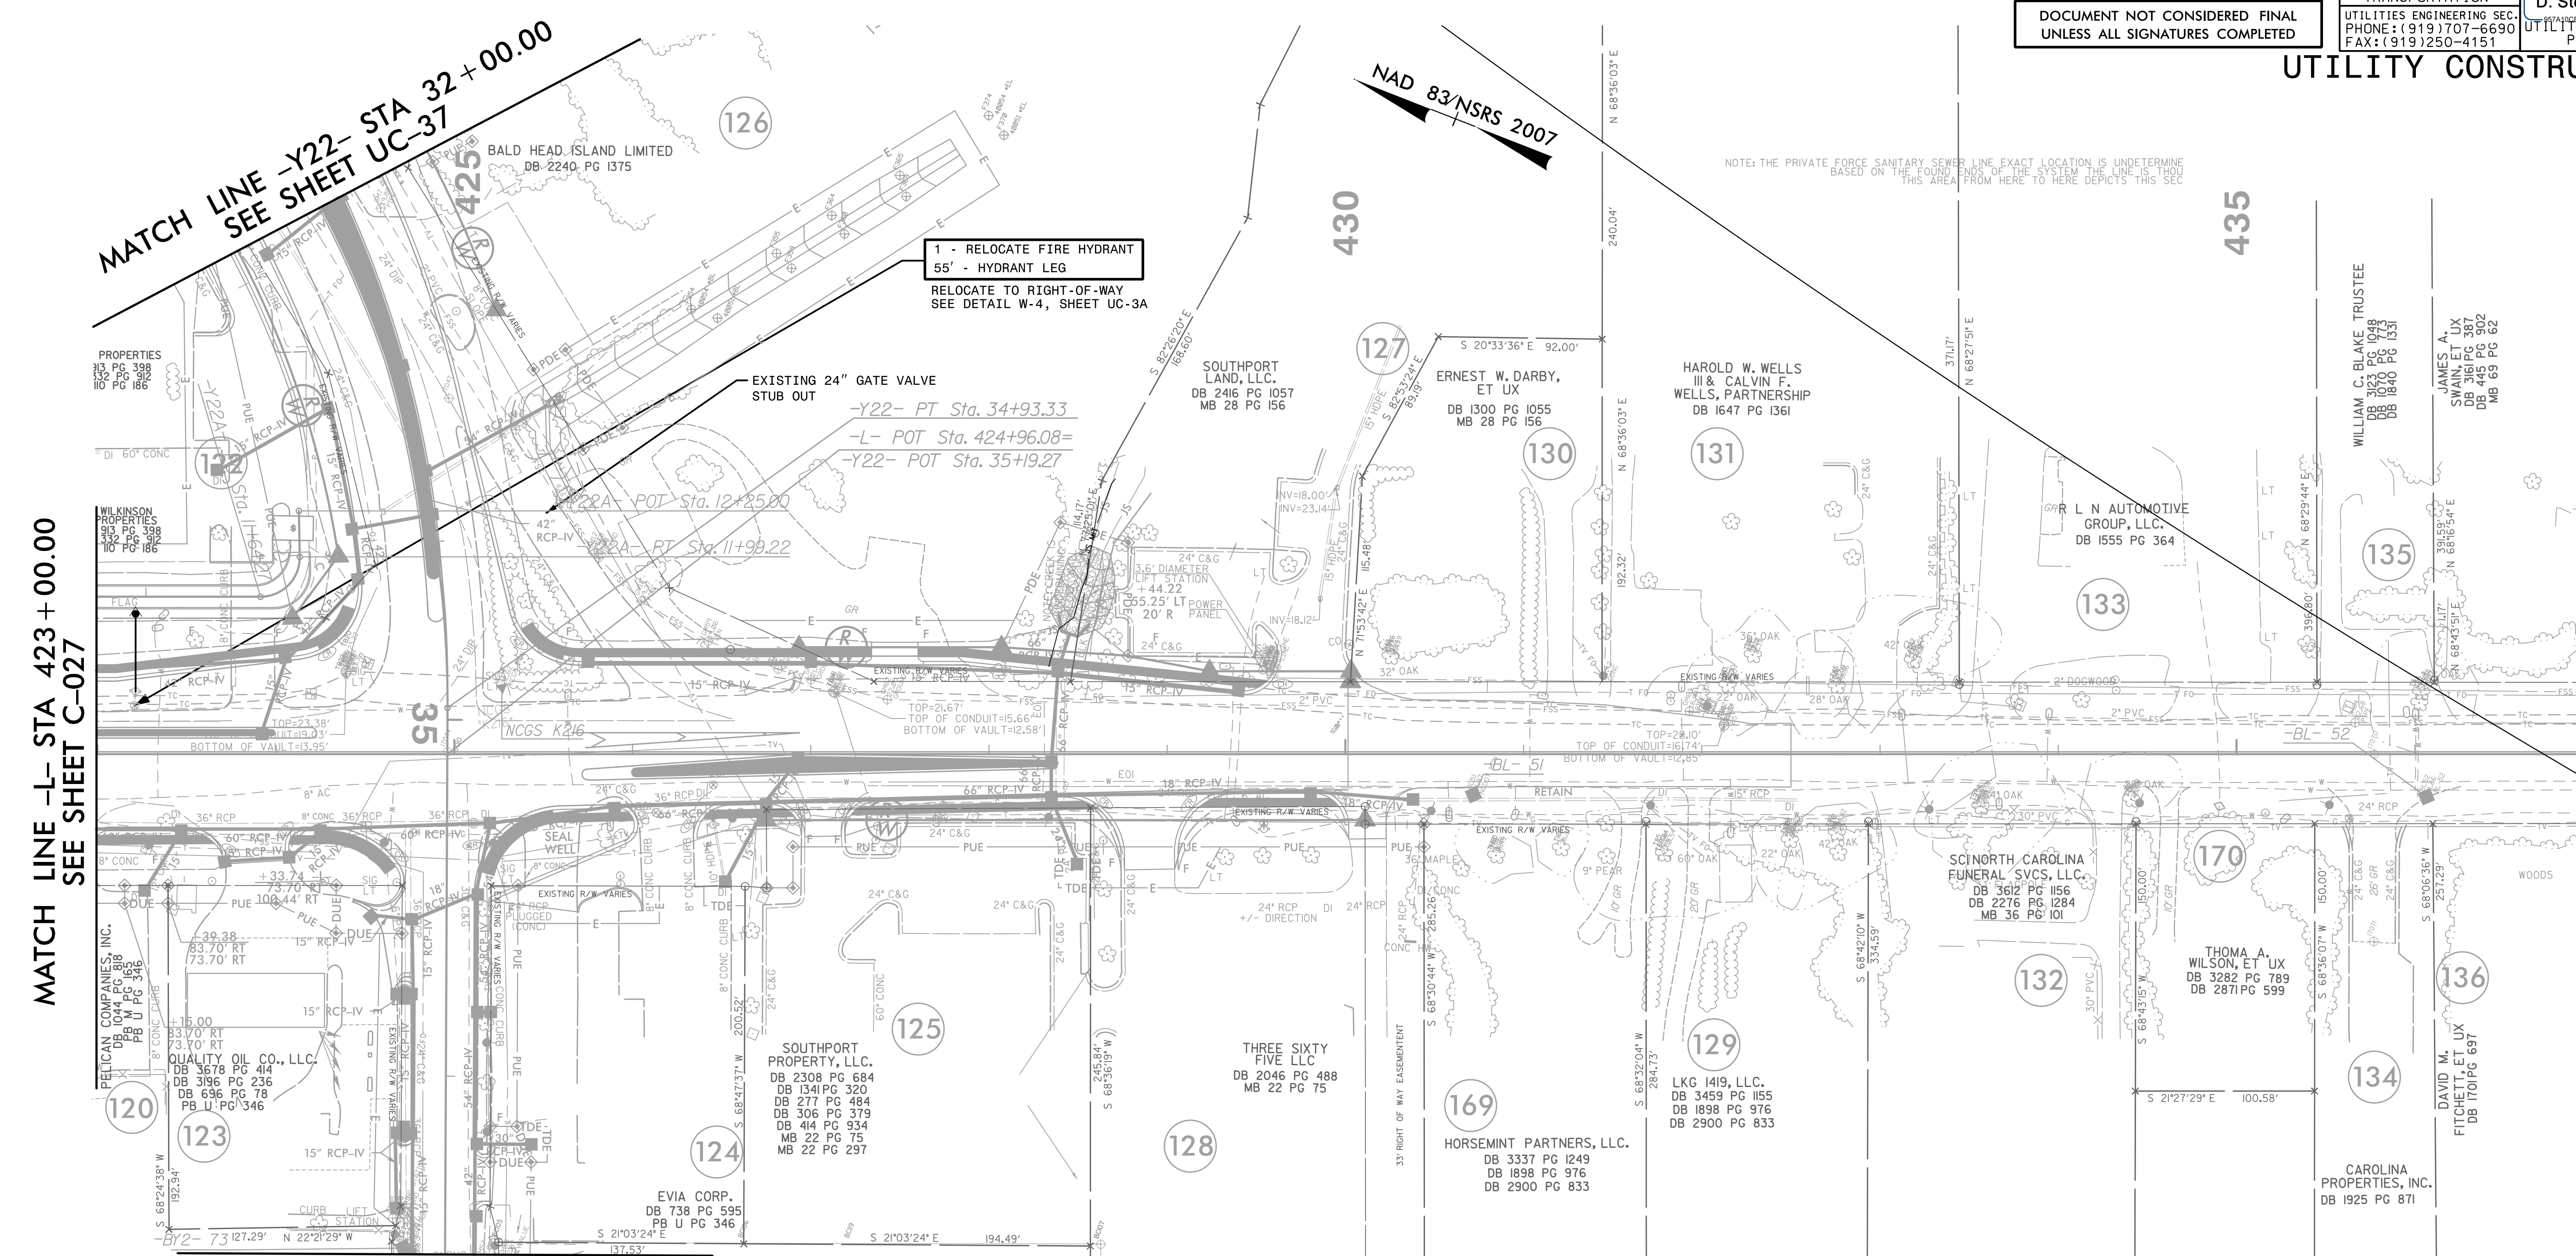

MATCH LINE -L- STA 423+00.00
SEE SHEET C-027

MATCH LINE -Y22- STA 32+00.00
SEE SHEET UC-37

NO UTILITY RELOCATION

NO UTILITY RELOCATION

DATE: 8/16/2011
TIME: 9:05:13 PM
DGN: P:\040428203\000_Work\915_Limby_Construction\NF-5021_UC_P5131.dgn