


Prepared In the Office of:



AECOM TECHNICAL SERVICES OF NORTH CAROLINA, INC.
701 CORPORATE CENTER DRIVE, SUITE 475, RALEIGH, NC 27607
919-854-6200 919-854-6259 (fax)
F-0342

PROJECT REFERENCE NO.	R-5021	SHEET NO.	UC-34
DESIGNED BY:		DATE:	9/9/2007
DRAWN BY:		SEAL:	10666
CHECKED BY:		APPROVED BY:	
REVISED:		REVISIONS:	
NORTH CAROLINA DEPARTMENT OF TRANSPORTATION		UTILITY ENGINEERING SEC. PHONE: (919) 707-6690 FAX: (919) 250-4151	

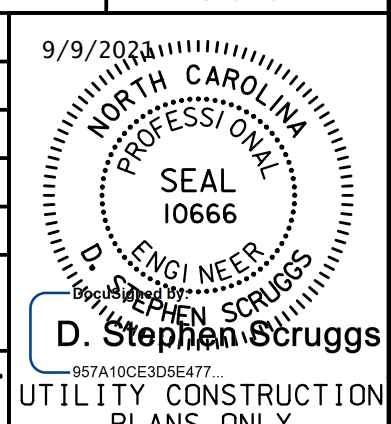


DOCUMENT NOT CONSIDERED FINAL
UNLESS ALL SIGNATURES COMPLETED

UTILITY CONSTRUCTION

MATCH LINE -YREV- STA 35+00.00
SEE SHEET UC-6

MATCH LINE -YA- STA 14+00.00
SEE SHEET UC-5

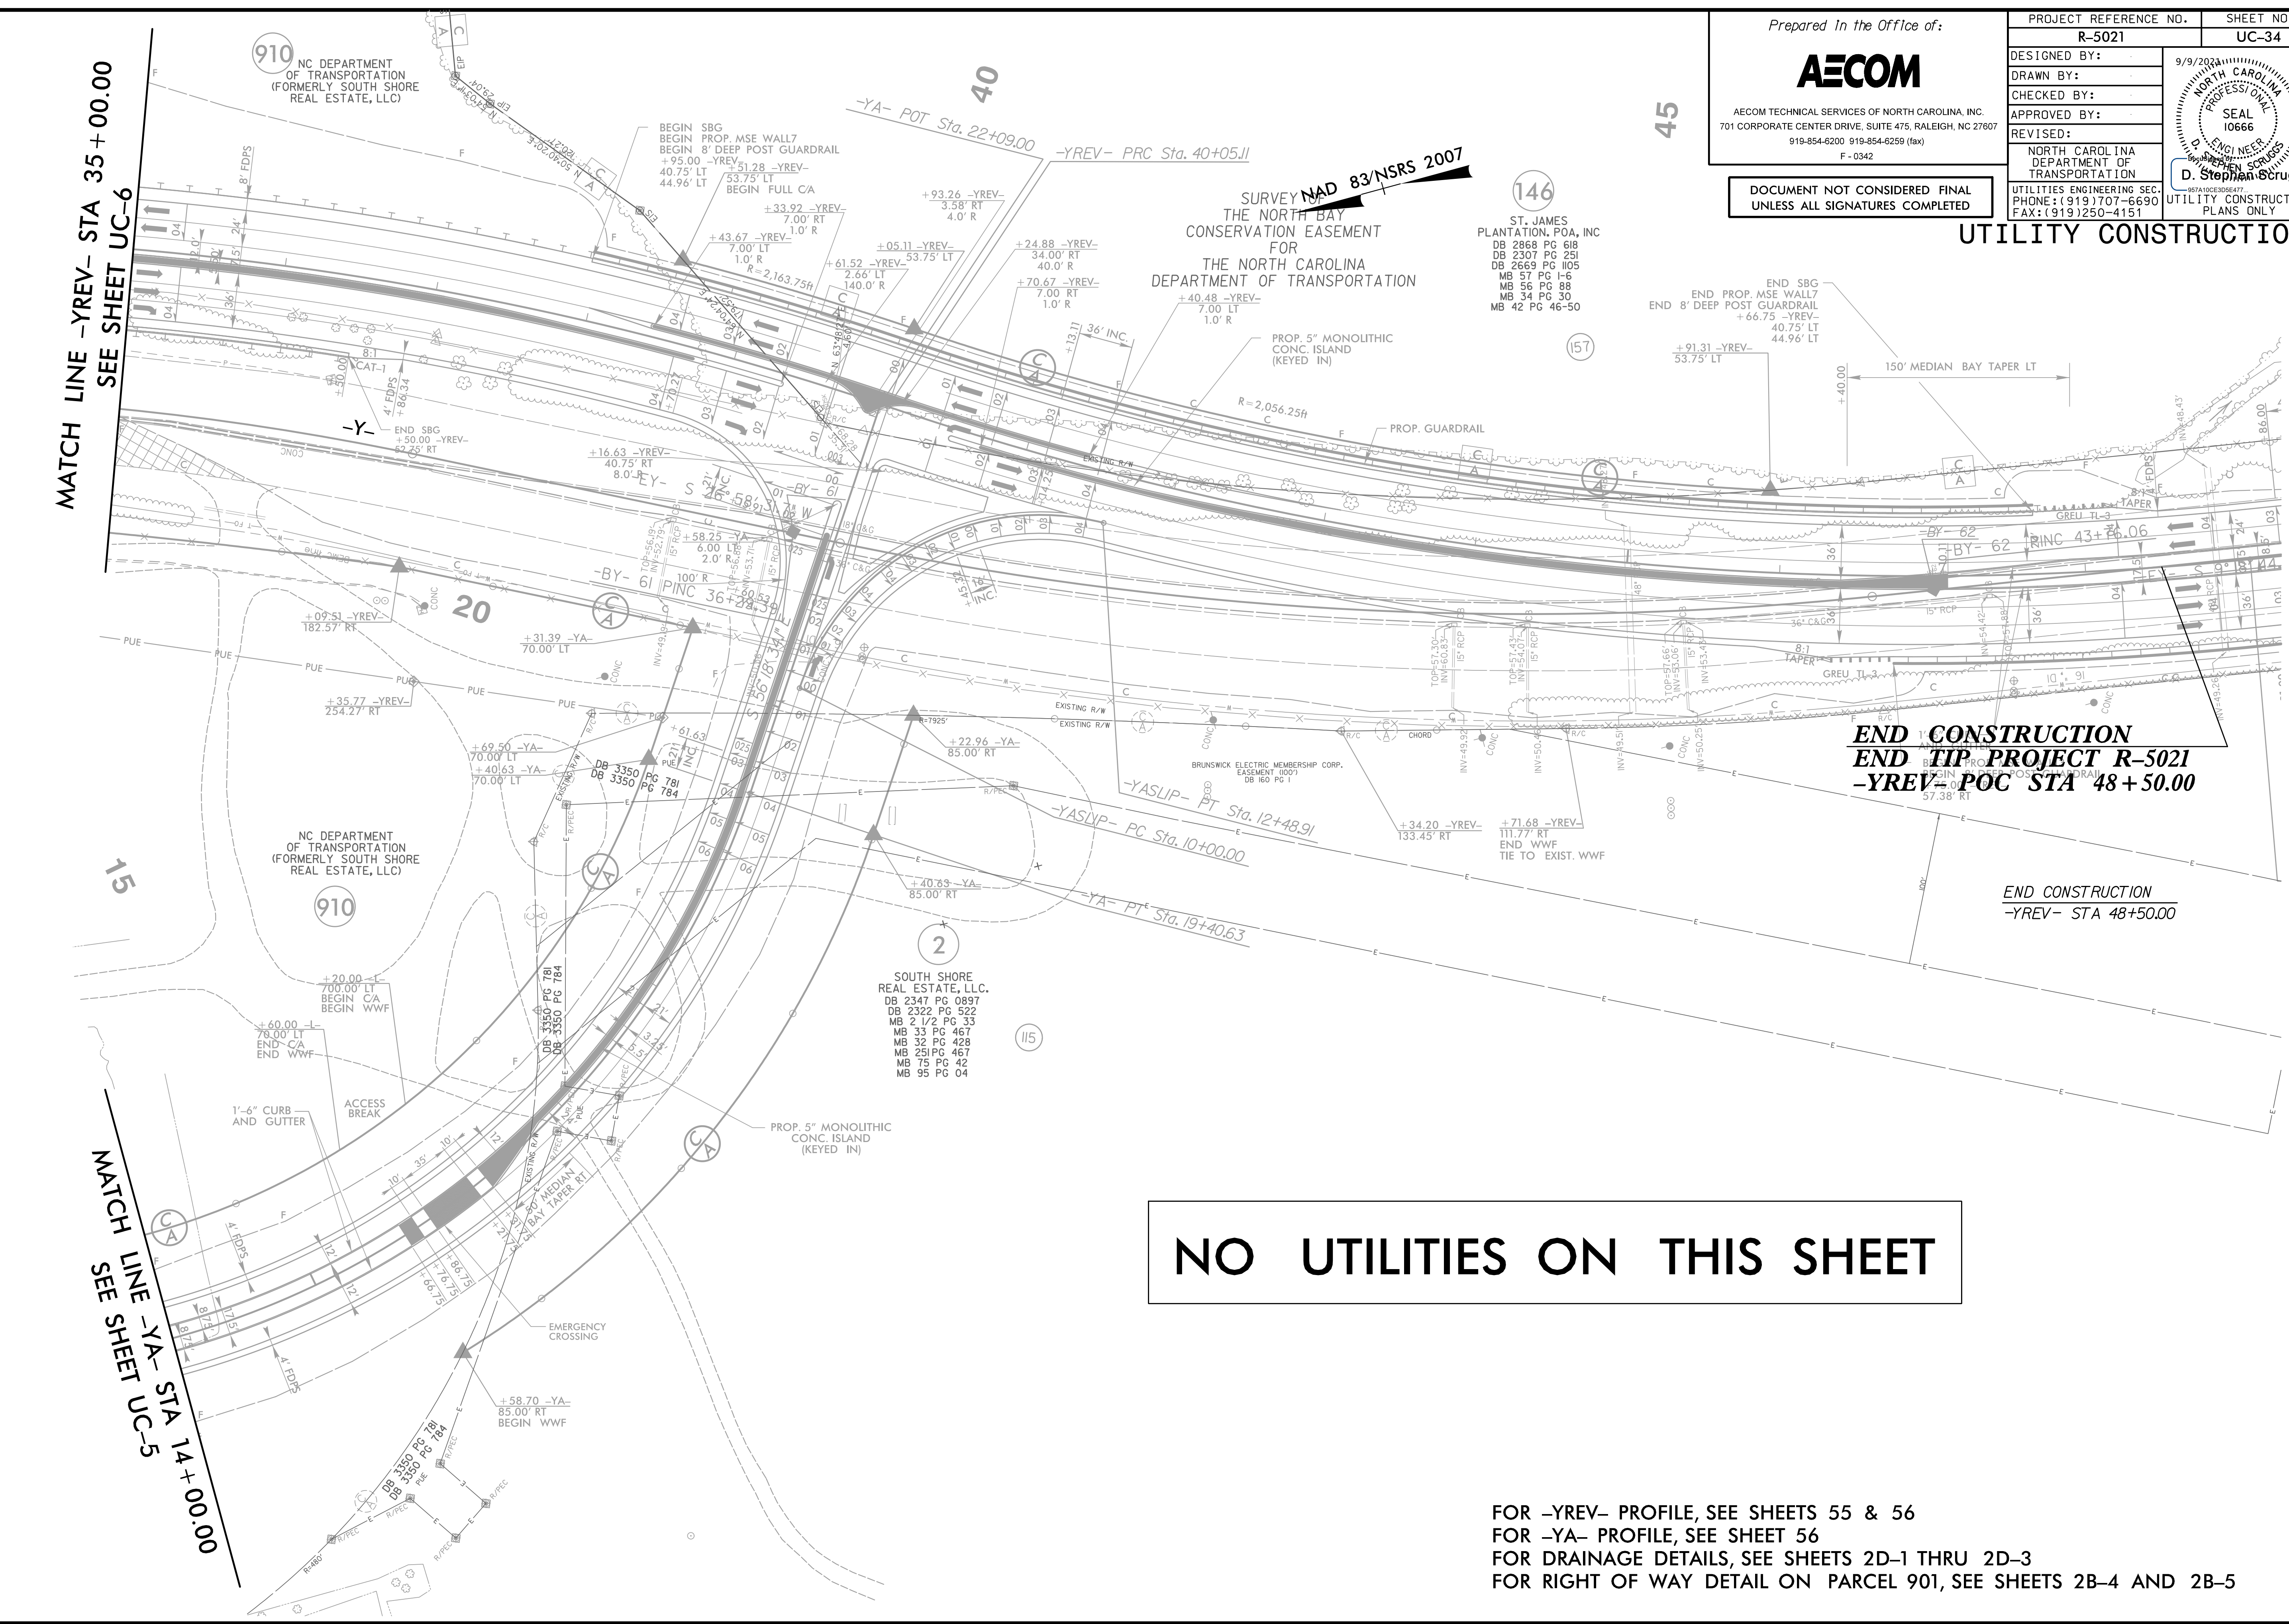

END CONSTRUCTION
END TIP PROJECT R-5021
-YREV- POC STA 48+50.00

END CONSTRUCTION
-YREV- STA 48+50.00

NO UTILITIES ON THIS SHEET

FOR -YREV- PROFILE, SEE SHEETS 55 & 56
FOR -YA- PROFILE, SEE SHEET 56
FOR DRAINAGE DETAILS, SEE SHEETS 2D-1 THRU 2D-3
FOR RIGHT OF WAY DETAIL ON PARCEL 901, SEE SHEETS 2B-4 AND 2B-5

DATE: 8/13/2007
TIME: 10:39:19 AM
C:\Users\jcruggs\My Documents\Projects\R-5021\Utility Construction\UC-34.dgn