

Prepared In the Office of:

AECOM

AECOM TECHNICAL SERVICES OF NORTH CAROLINA, INC.
701 CORPORATE CENTER DRIVE, SUITE 475, RALEIGH, NC 27607
919-854-6200 919-854-6259 (fax)
F - 0342

PROJECT REFERENCE NO. R-5021 SHEET NO. UC-37

DESIGNED BY: 9/9/2007
DRAWN BY:
CHECKED BY:
APPROVED BY:
REVISED:


NORTH CAROLINA PROFESSIONAL SEAL 10666
D. Stephen Scroggs
ENGINEER

NORTH CAROLINA DEPARTMENT OF TRANSPORTATION
UTILITIES ENGINEERING SEC.
PHONE: (919) 707-6690
FAX: (919) 250-4151

UTILITY CONSTRUCTION PLANS ONLY

DOCUMENT NOT CONSIDERED FINAL
UNLESS ALL SIGNATURES COMPLETED

UTILITY CONSTRUCTION

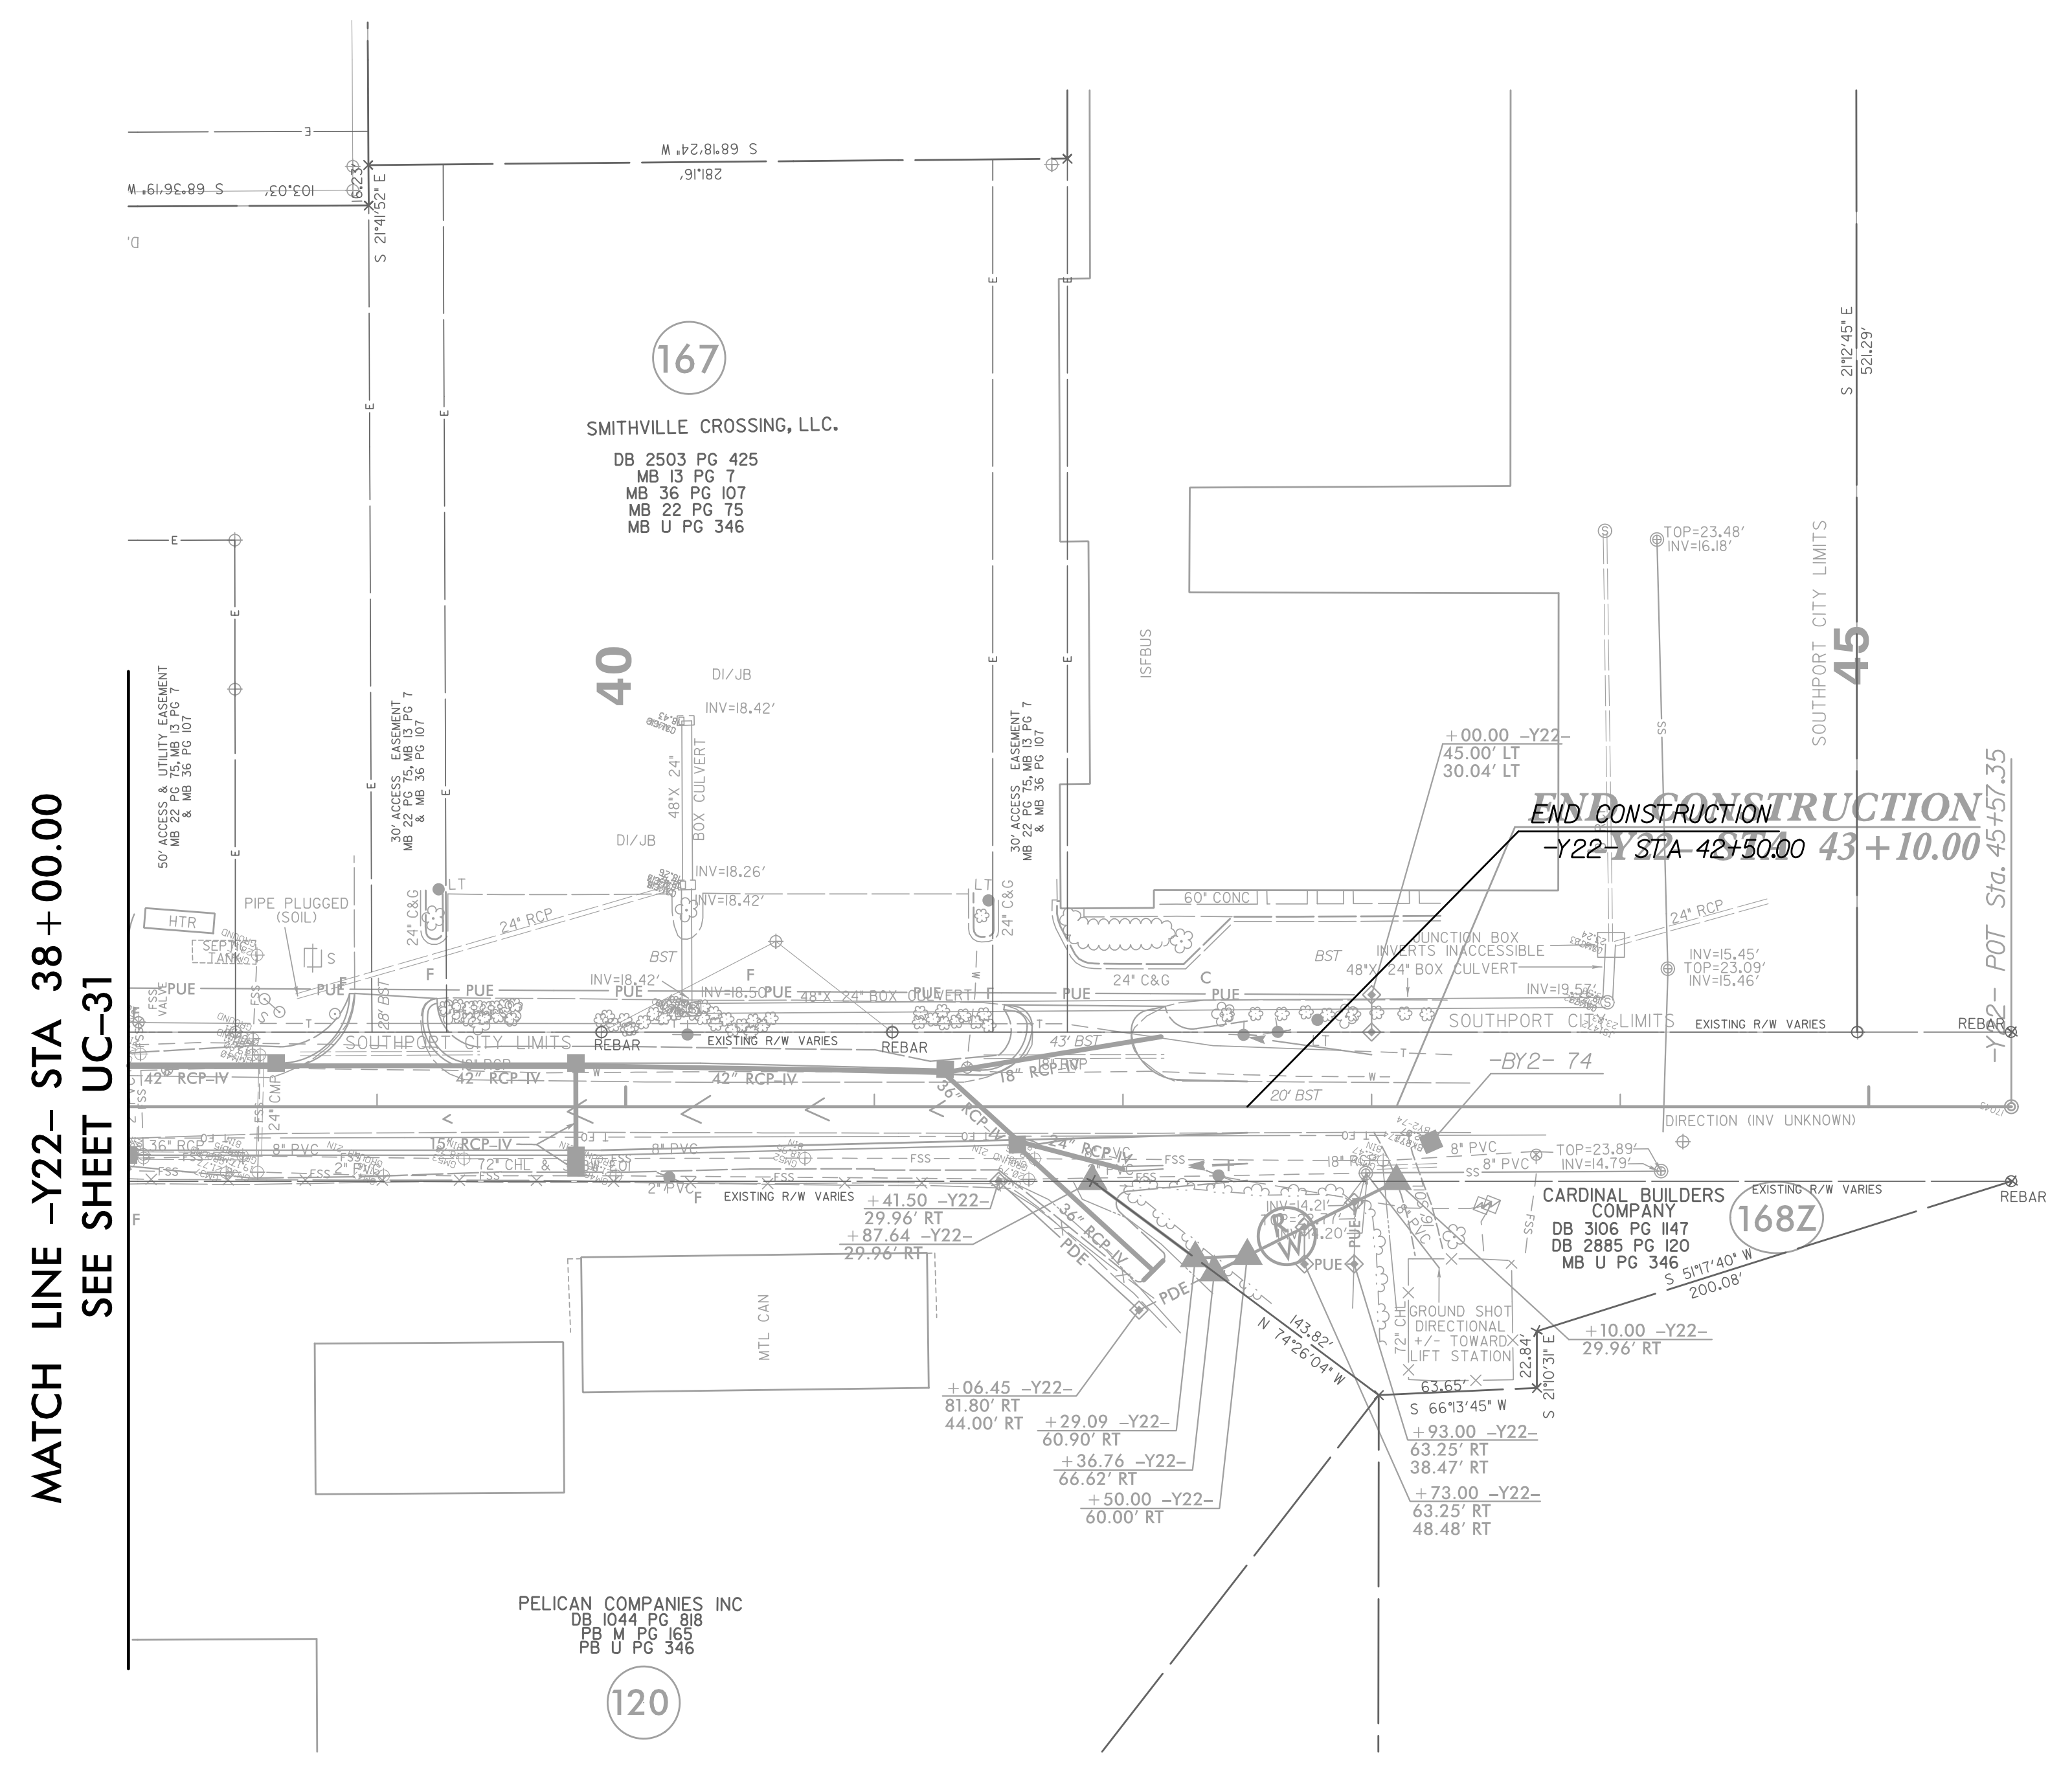

MATCH LINE -Y22- STA 38 + 00.00
SEE SHEET UC-31

NAD 83 NSRS 2007

NO UTILITIES ON THIS SHEET

DATE: 8/13/2007
TIME: 10:59 PM
DGN: P:\60482503\900_Works\916_Jiminy_Construction\N-5021_UC_P5H3T.dgn